


# Appendix 1

NOTES  
 Copyright and not to be reproduced without the consent of Holmes Miller.  
 DO NOT SCALE. Use figured dimensions only.  
 Holmes Miller accepts responsibility for this document only to the commissioning party and not to any other.  
 Holmes Miller does not accept liability for accuracy or veracity of survey information provided by others or used in the preparation of this drawing. All vertical and horizontal dimensions and levels provided by Holmes Miller and based on the survey information provided by others must be checked and verified on site.

- NOTE:
1. Pitch width set to 70m to accommodate Rugby
  2. Stadium set to 8087 capacity
  3. Stadium has seated and standing provision
  4. x
  5. North stand ground take reduces by 145m<sup>2</sup>
  6. South stand ground take reduces by 71m<sup>2</sup>

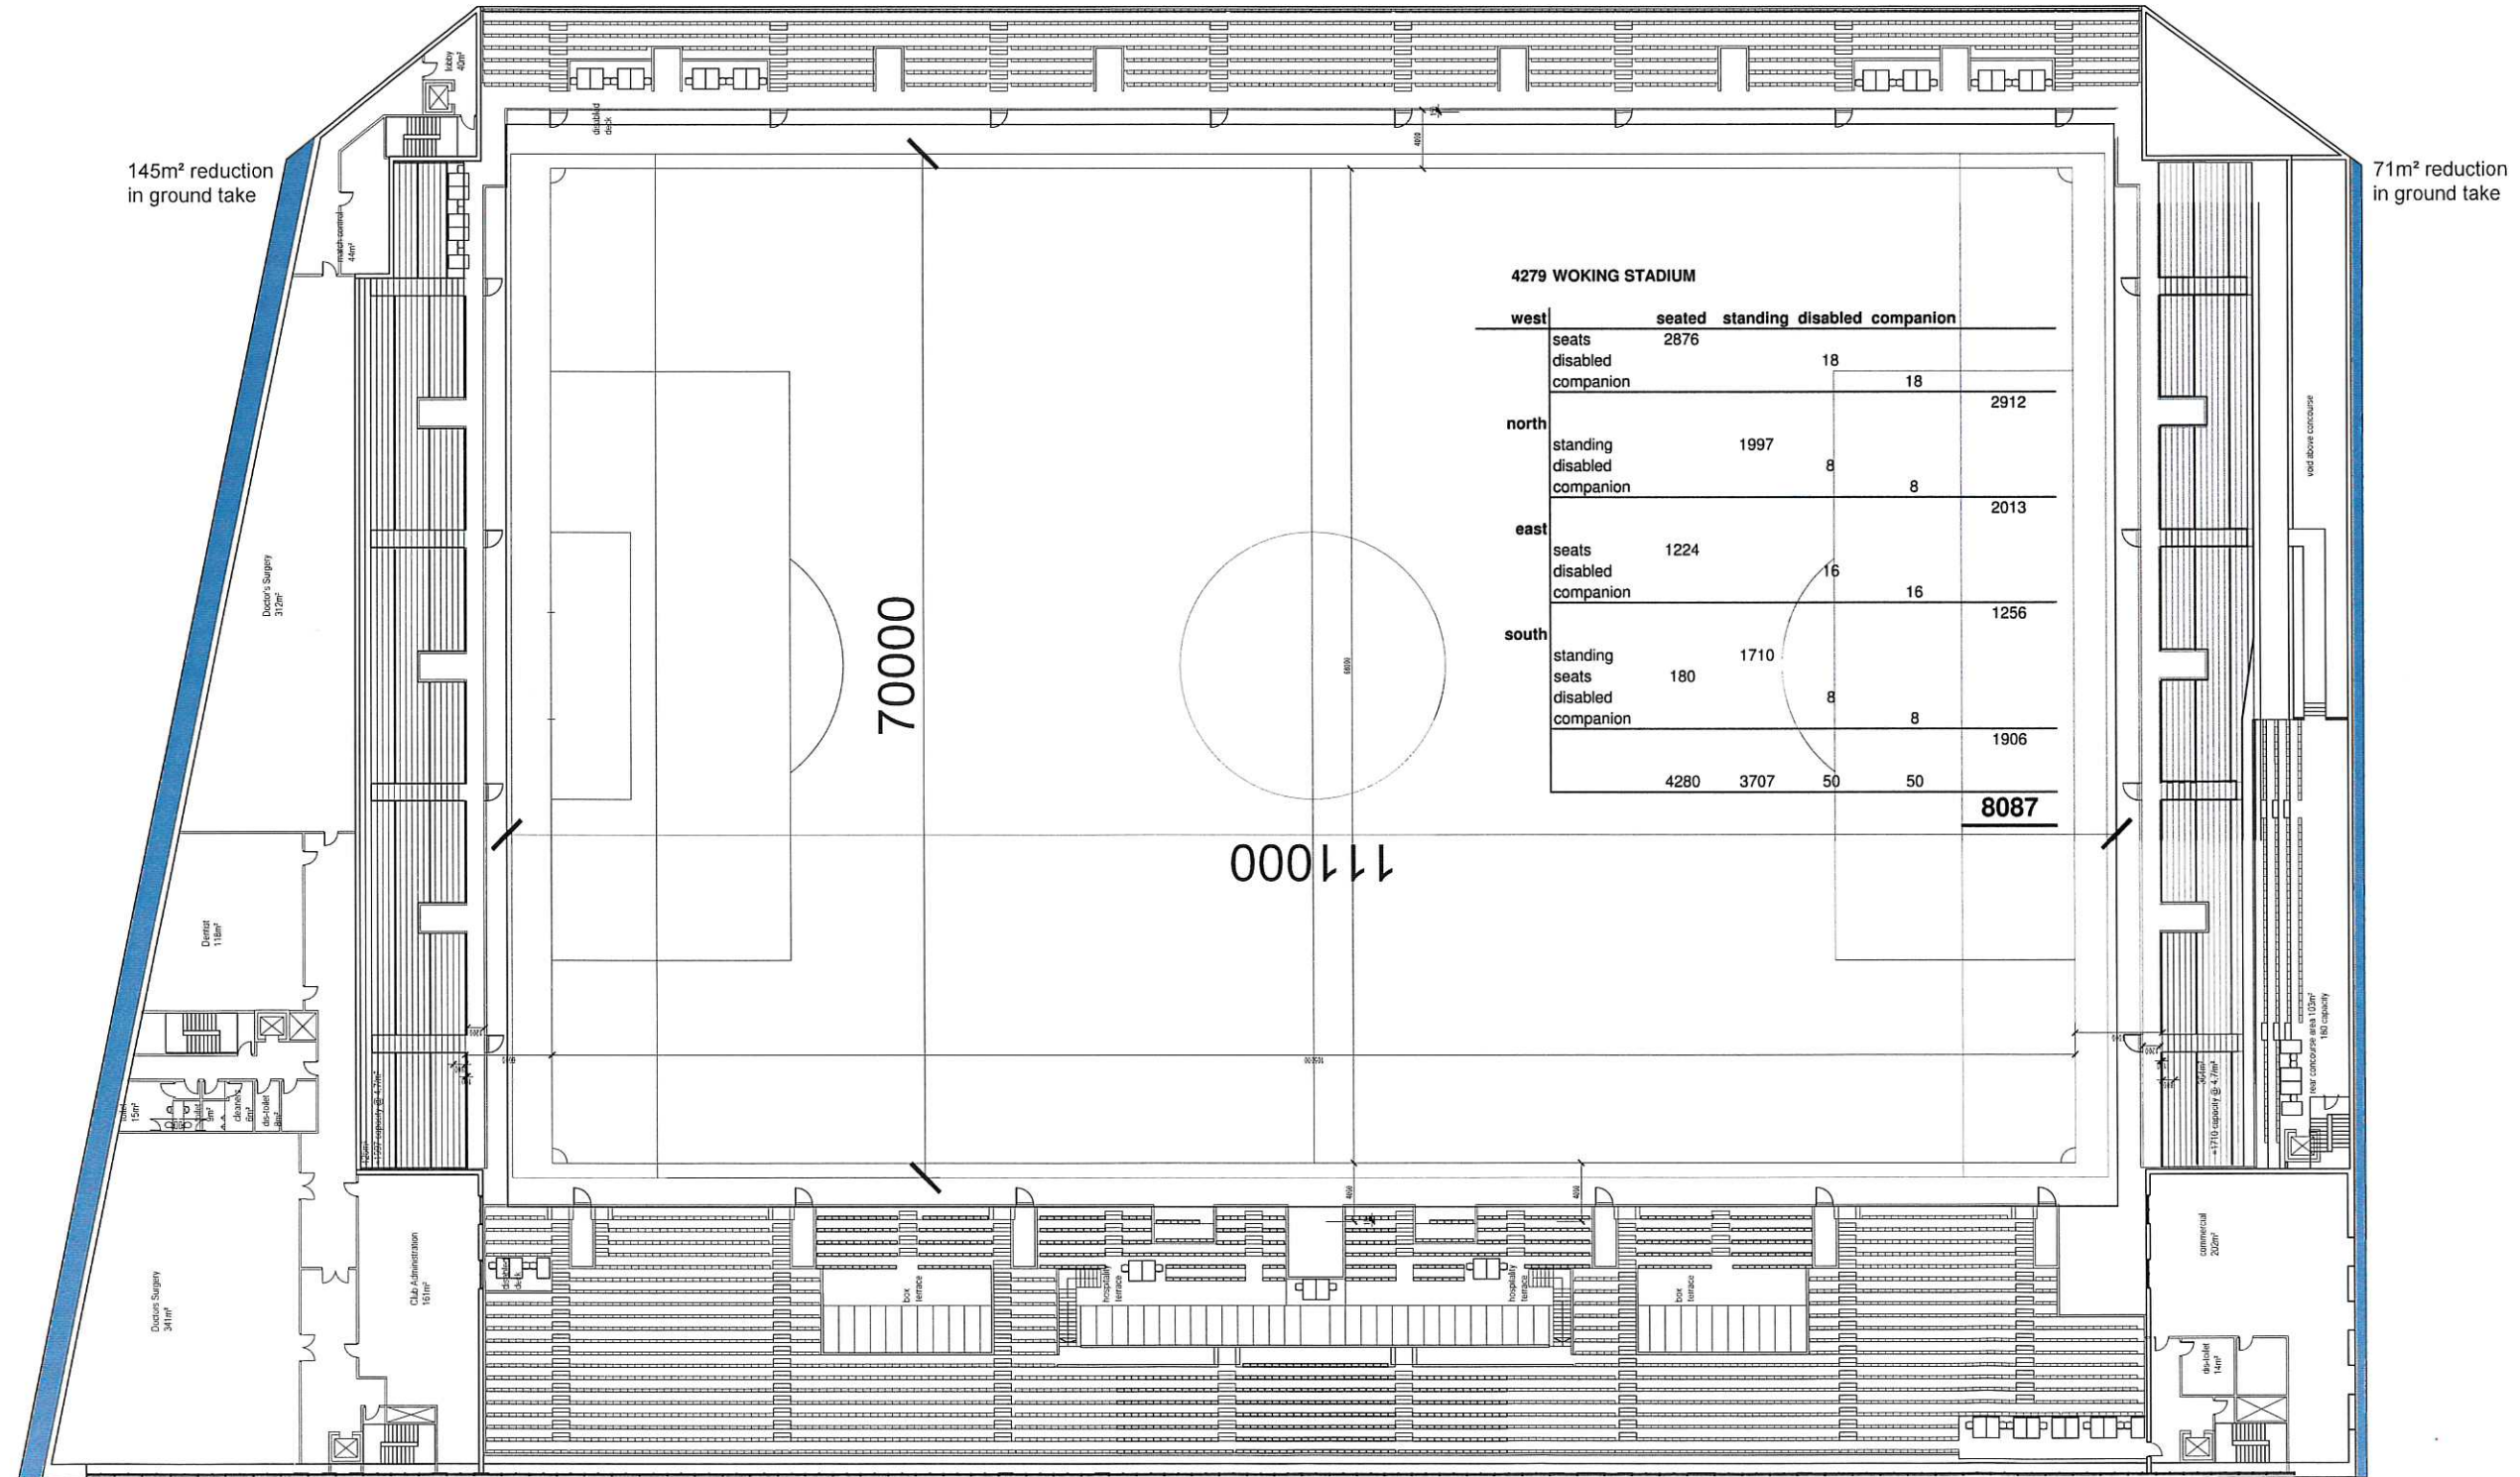

**4279 WOKING STADIUM**


	seated	standing	disabled	companion
<b>west</b>	2876			
seats			18	
disabled				18
companion				2912
<b>north</b>		1997	8	
standing				8
disabled				2013
companion				
<b>east</b>	1224			
seats			16	
disabled				16
companion				1256
<b>south</b>		1710	8	
standing				8
seats	180			
disabled				8
companion				1906
<b>TOTAL</b>	<b>4280</b>	<b>3707</b>	<b>50</b>	<b>50</b>
<b>CAPACITY</b>	<b>8087</b>			

DECK PLAN; CAPACITY 8087

#	REV	DESCRIPTION	DATE
1			




Architects  
 Holmes Miller  
 89 Minerva Street  
 Glasgow G3 8LE  
 T 0141 204 2080  
 F 0141 204 2082  
 glasgow@holmesmiller.com

 

PROJECT	WOKING STADIUM GOLDEV
DRAWING	WEST STAND SECOND FLOOR PLAN CAPACITY 8087
SCALE	1:250
CHECKED	
NUMBER	4279-SK-021

NOTES  
 Copyright and not to be reproduced without the consent of Holmes Miller.  
 DO NOT SCALE. Use figured dimensions only.  
 Holmes Miller accepts responsibility for this document only to the commissioning party and not to any other.  
 Holmes Miller does not accept liability for accuracy or veracity of survey information provided by others and used in the preparation of this drawing. All vertical and horizontal dimensions and levels provided by Holmes Miller and based on the survey information provided by others must be checked and verified on site.

- NOTE:
1. Pitch width set to 70m to accommodate Rugby
  2. Stadium set to 7001 capacity
  3. Stadium has seated and standing provision
  4. 4 rows of seats removed from the rear of the West Stand
  5. North stand ground take reduces by 145m<sup>2</sup>
  6. South Stand ground take reduces by 71m<sup>2</sup>

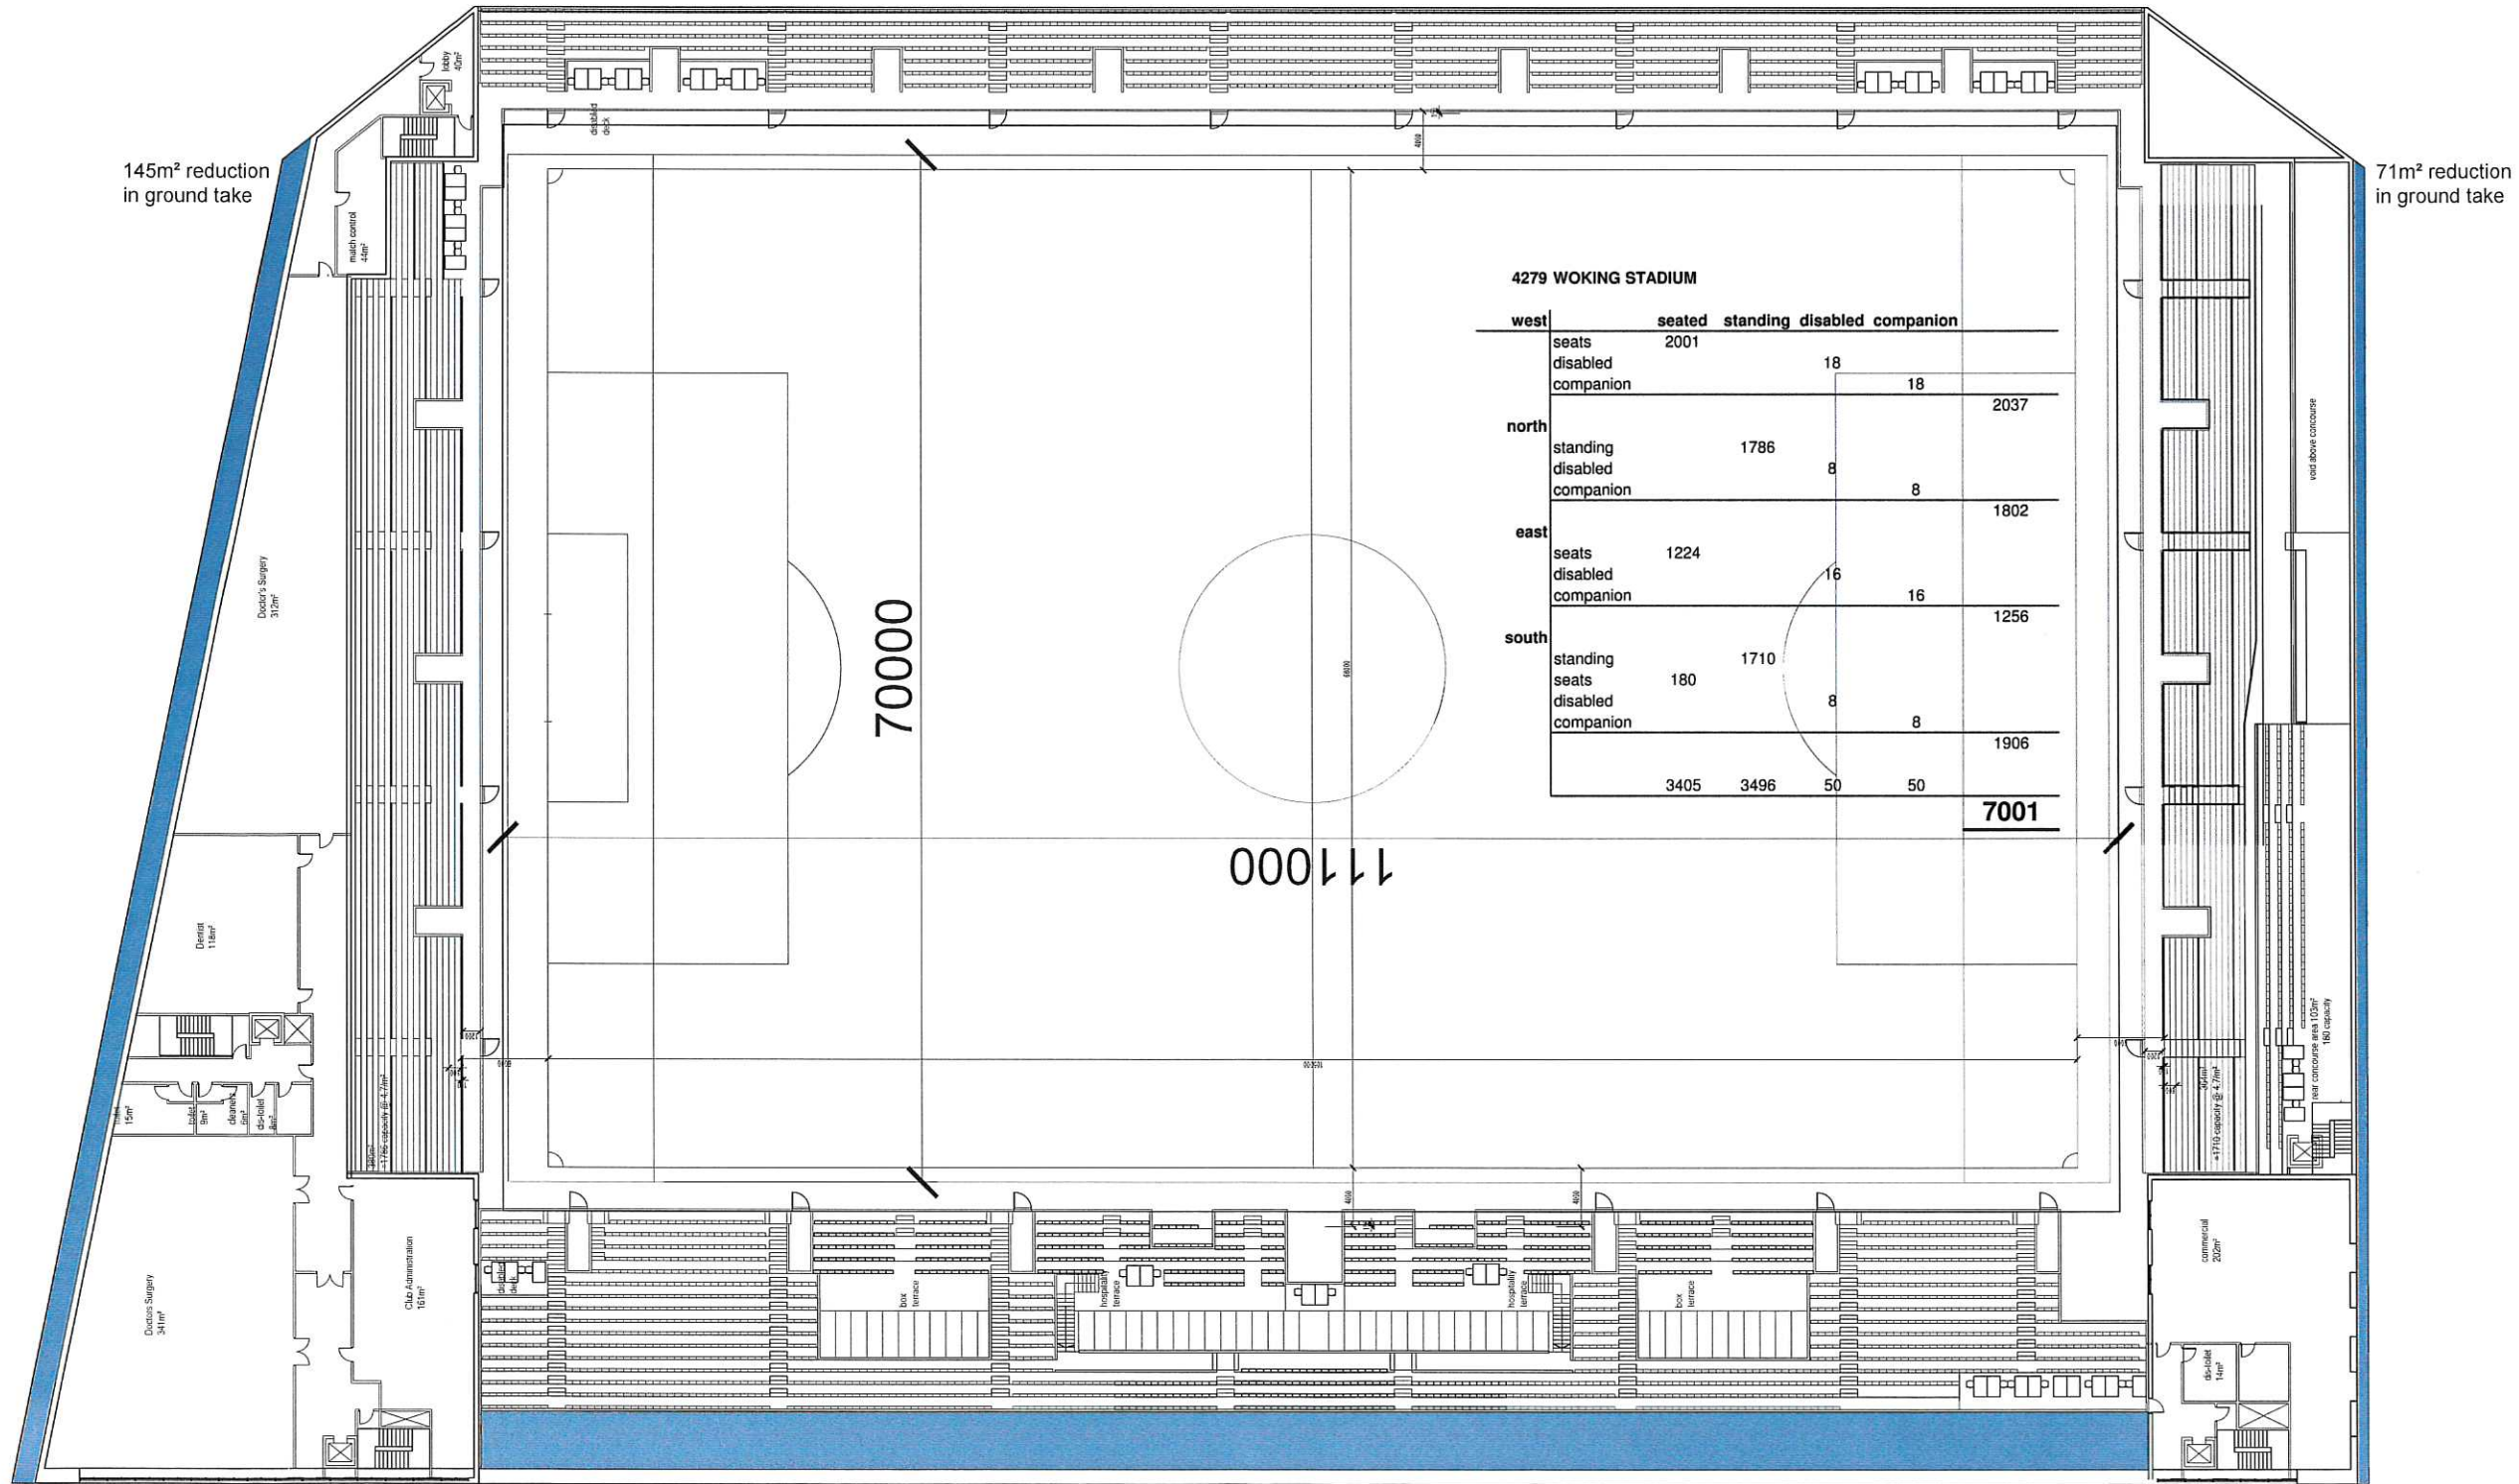

**4279 WOKING STADIUM**

	seated	standing	disabled	companion	
<b>west</b>	2001				
seats			18		
disabled companion				18	2037
<b>north</b>		1786	8	8	1802
standing disabled companion					
<b>east</b>	1224		16	16	1256
seats disabled companion					
<b>south</b>	180	1710	8	8	1906
standing seats disabled companion					
	3405	3496	50	50	<b>7001</b>


DECK PLAN; CAPACITY 7001

4 rows removed from the rear of the West Stand

#	REVISION	DATE	BY	APP'D



Architects  
 Holmes Miller  
 89 Minerva Street  
 Glasgow G3 8LE  
 T 0141 204 2080  
 F 0141 204 2082  
 glasgow@holmesmiller.com

 

PROJECT  
**WOKING STADIUM  
 GOLDEV**

DRAWING  
**WEST STAND**


**SECOND FLOOR PLAN  
 CAPACITY 7001**

SCALE 1:250 CHECKED

NUMBER  
**4279-SK-022**

NOTES  
 Copyright and not to be reproduced without the consent of Holmes Miller.  
 DO NOT SCALE: Use figured dimensions only.  
 Holmes Miller accepts responsibility for this document only to the commissioning party and not to any other.  
 Holmes Miller does not accept liability for accuracy or veracity of survey information provided by others and used in the preparation of this drawing. All vertical and horizontal dimensions and levels provided by Holmes Miller and based on the survey information provided by others must be checked and verified on site.

- NOTE:
1. pitch width set to 70m to accommodate Rugby
  2. stadium set to 6036 capacity
  3. stadium all seated
  4. 4 rows of seats removed from the rear of the West Stand
  5. Overall ground take does not change

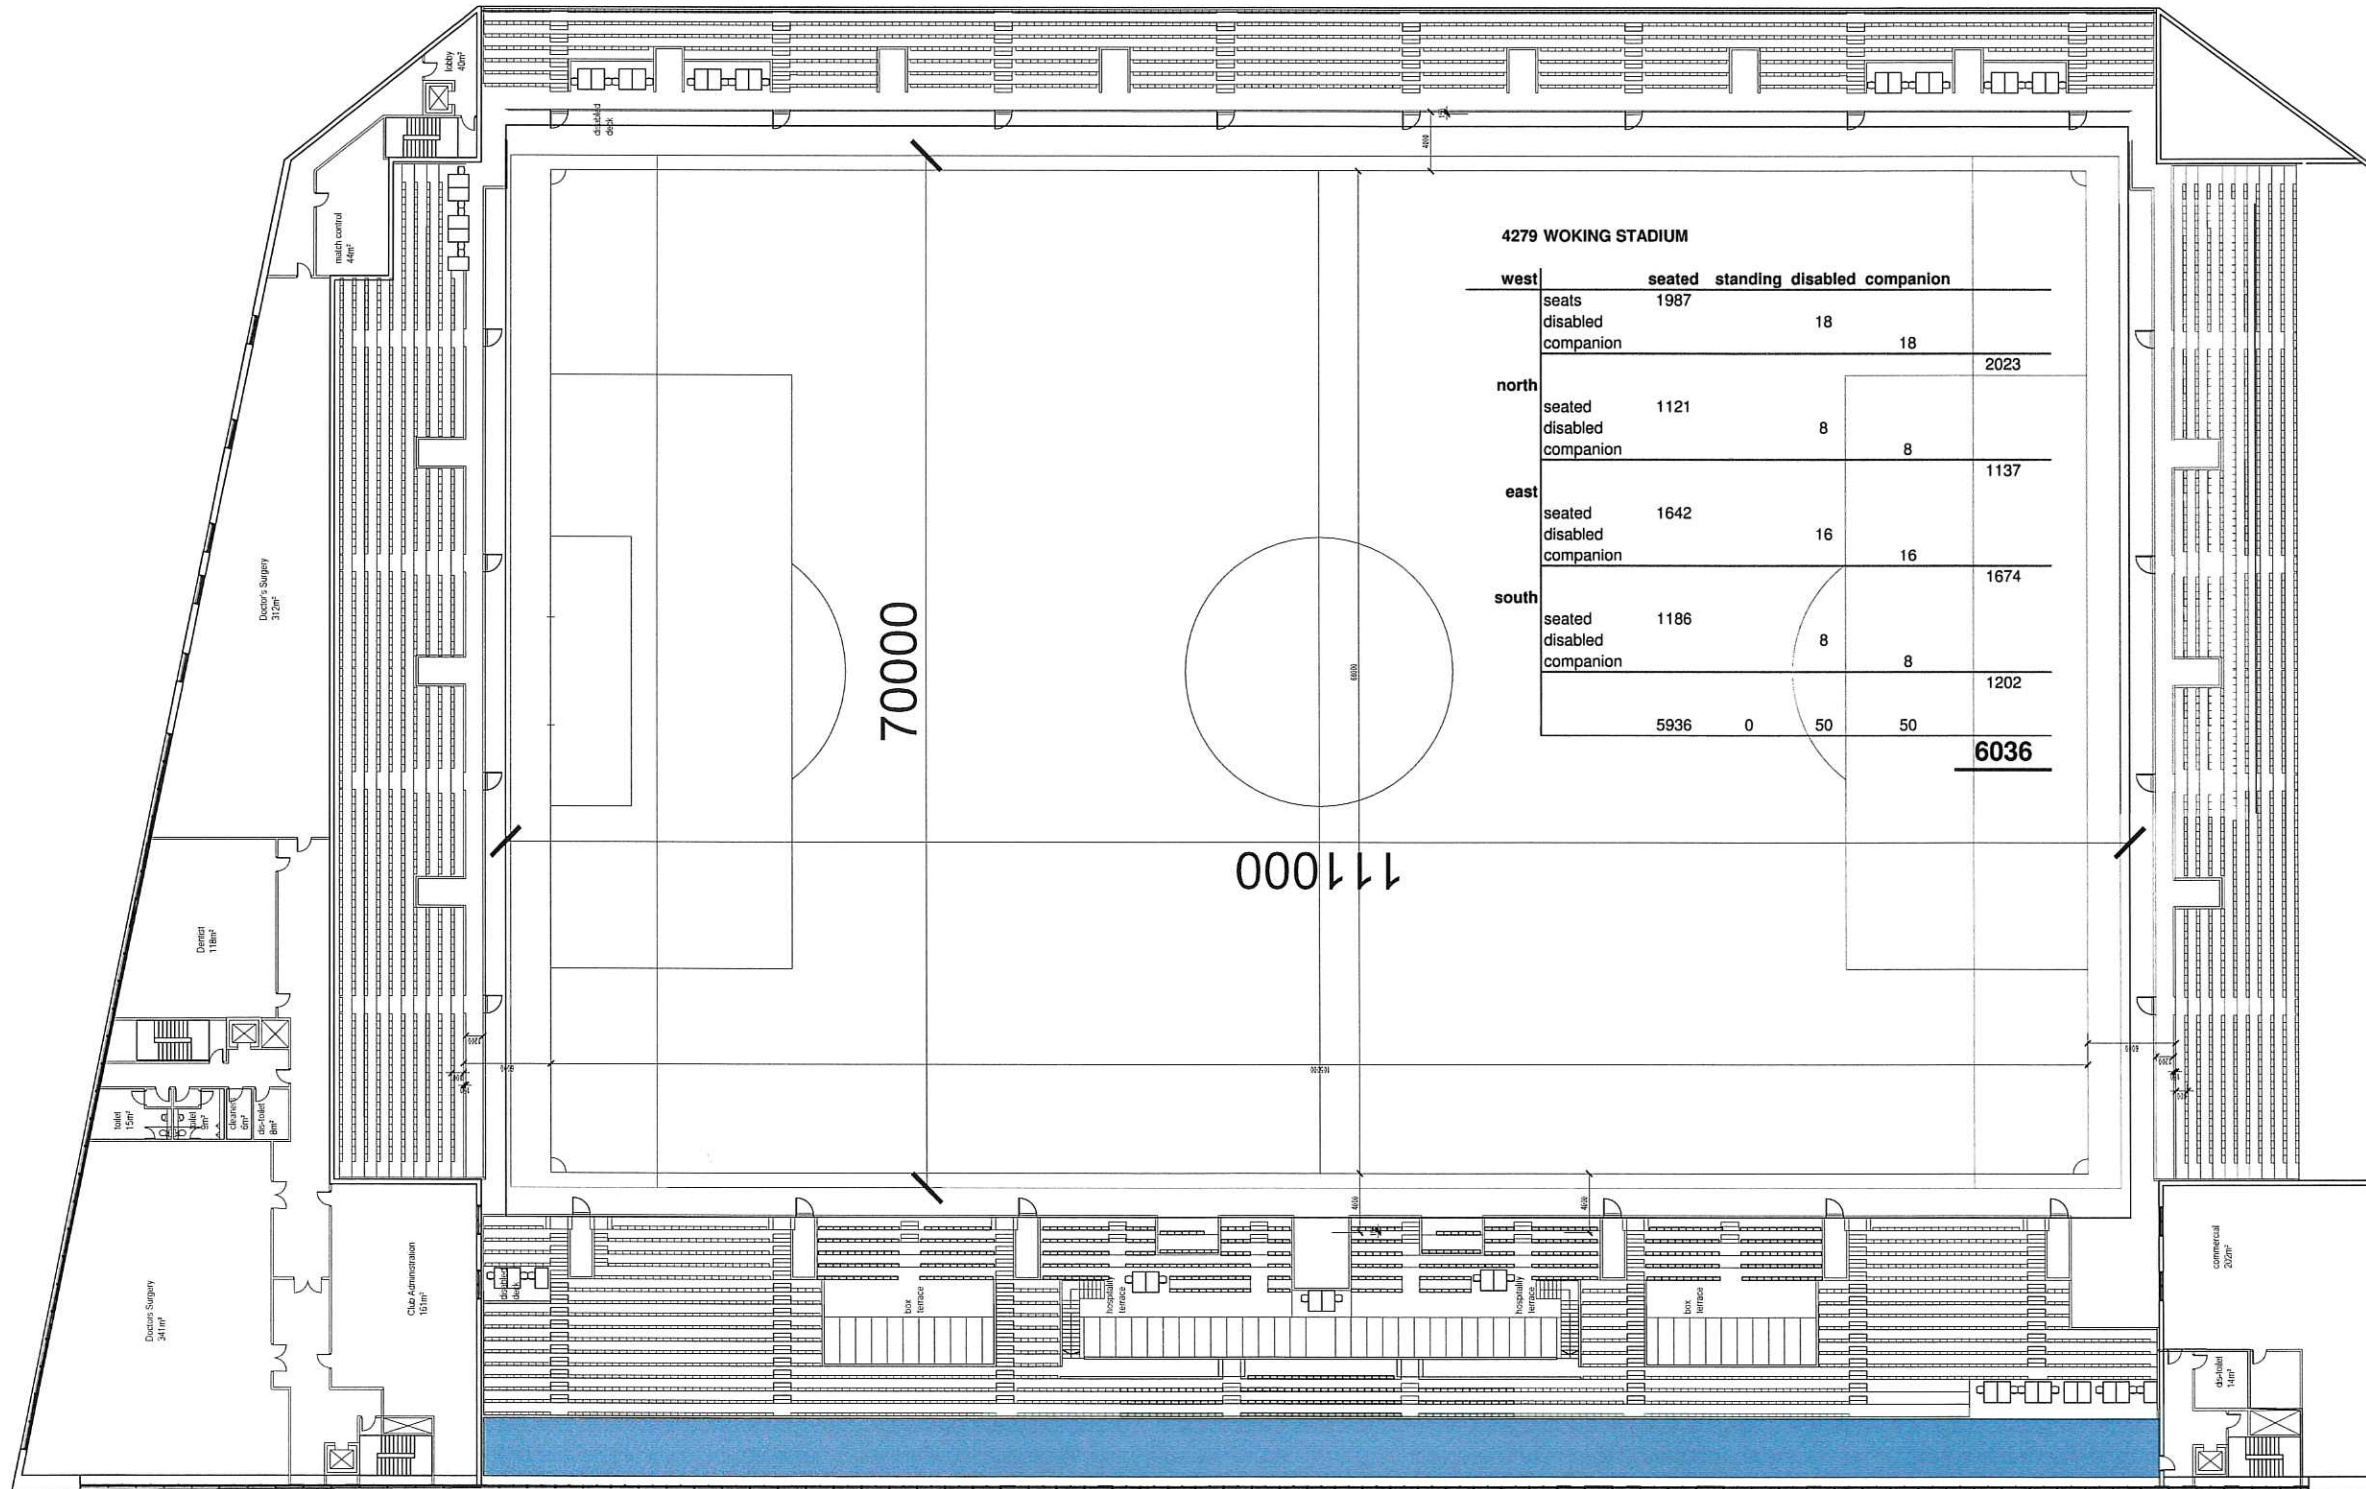


DECK PLAN; CAPACITY 6036

4 rows removed from the rear of the West Stand

REV	DESCRIPTION	DATE



Architects  
 Holmes Miller  
 69 Minerva Street  
 Glasgow G3 9LE  
 T 0141 204 2060  
 F 0141 204 2062  
 glasgow@holmesmiller.com

 

PROJECT WOKING STADIUM GOLDEV
DRAWING WEST STAND SECOND FLOOR PLAN CAPACITY 6036
SCALE 1:250
CHECKED
NUMBER 4279-SK-023