




Notes:

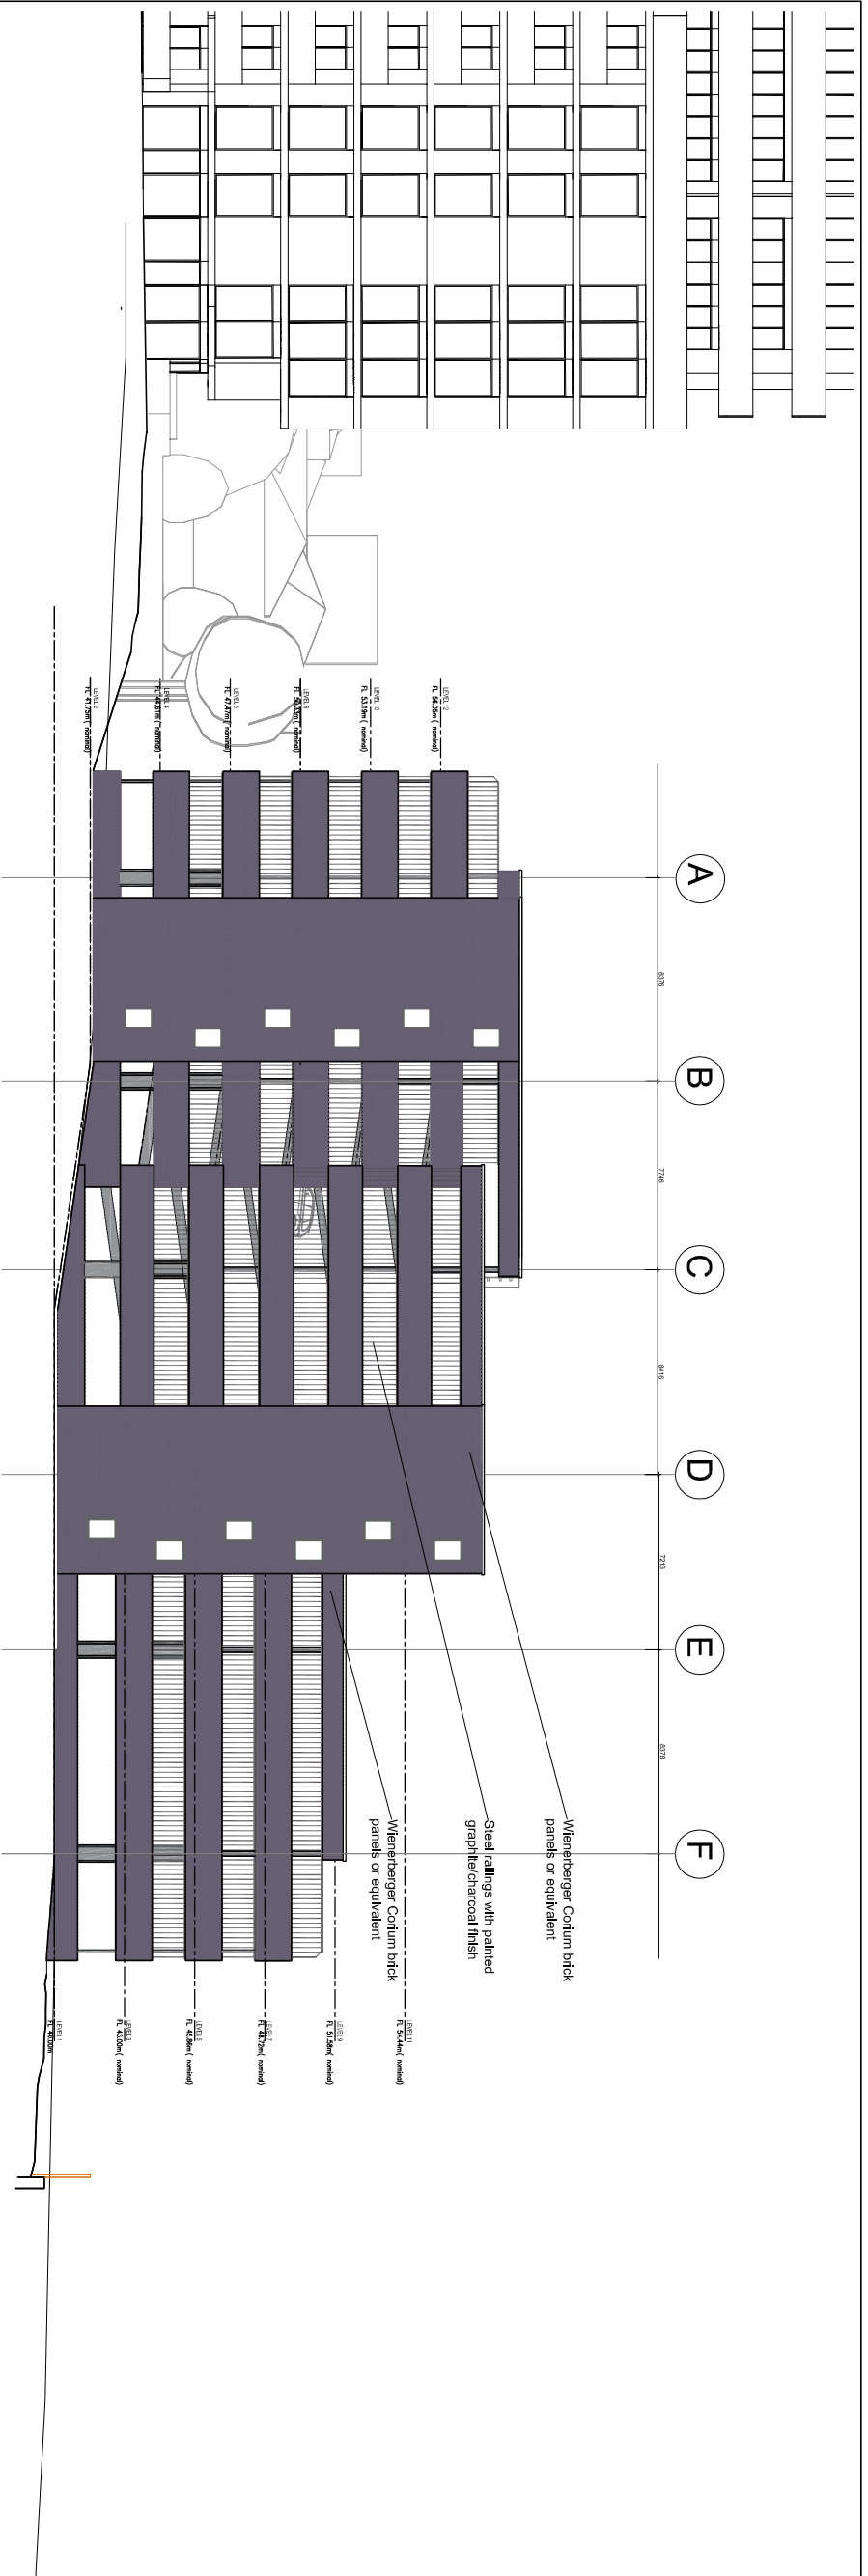

WEST ELEVATION

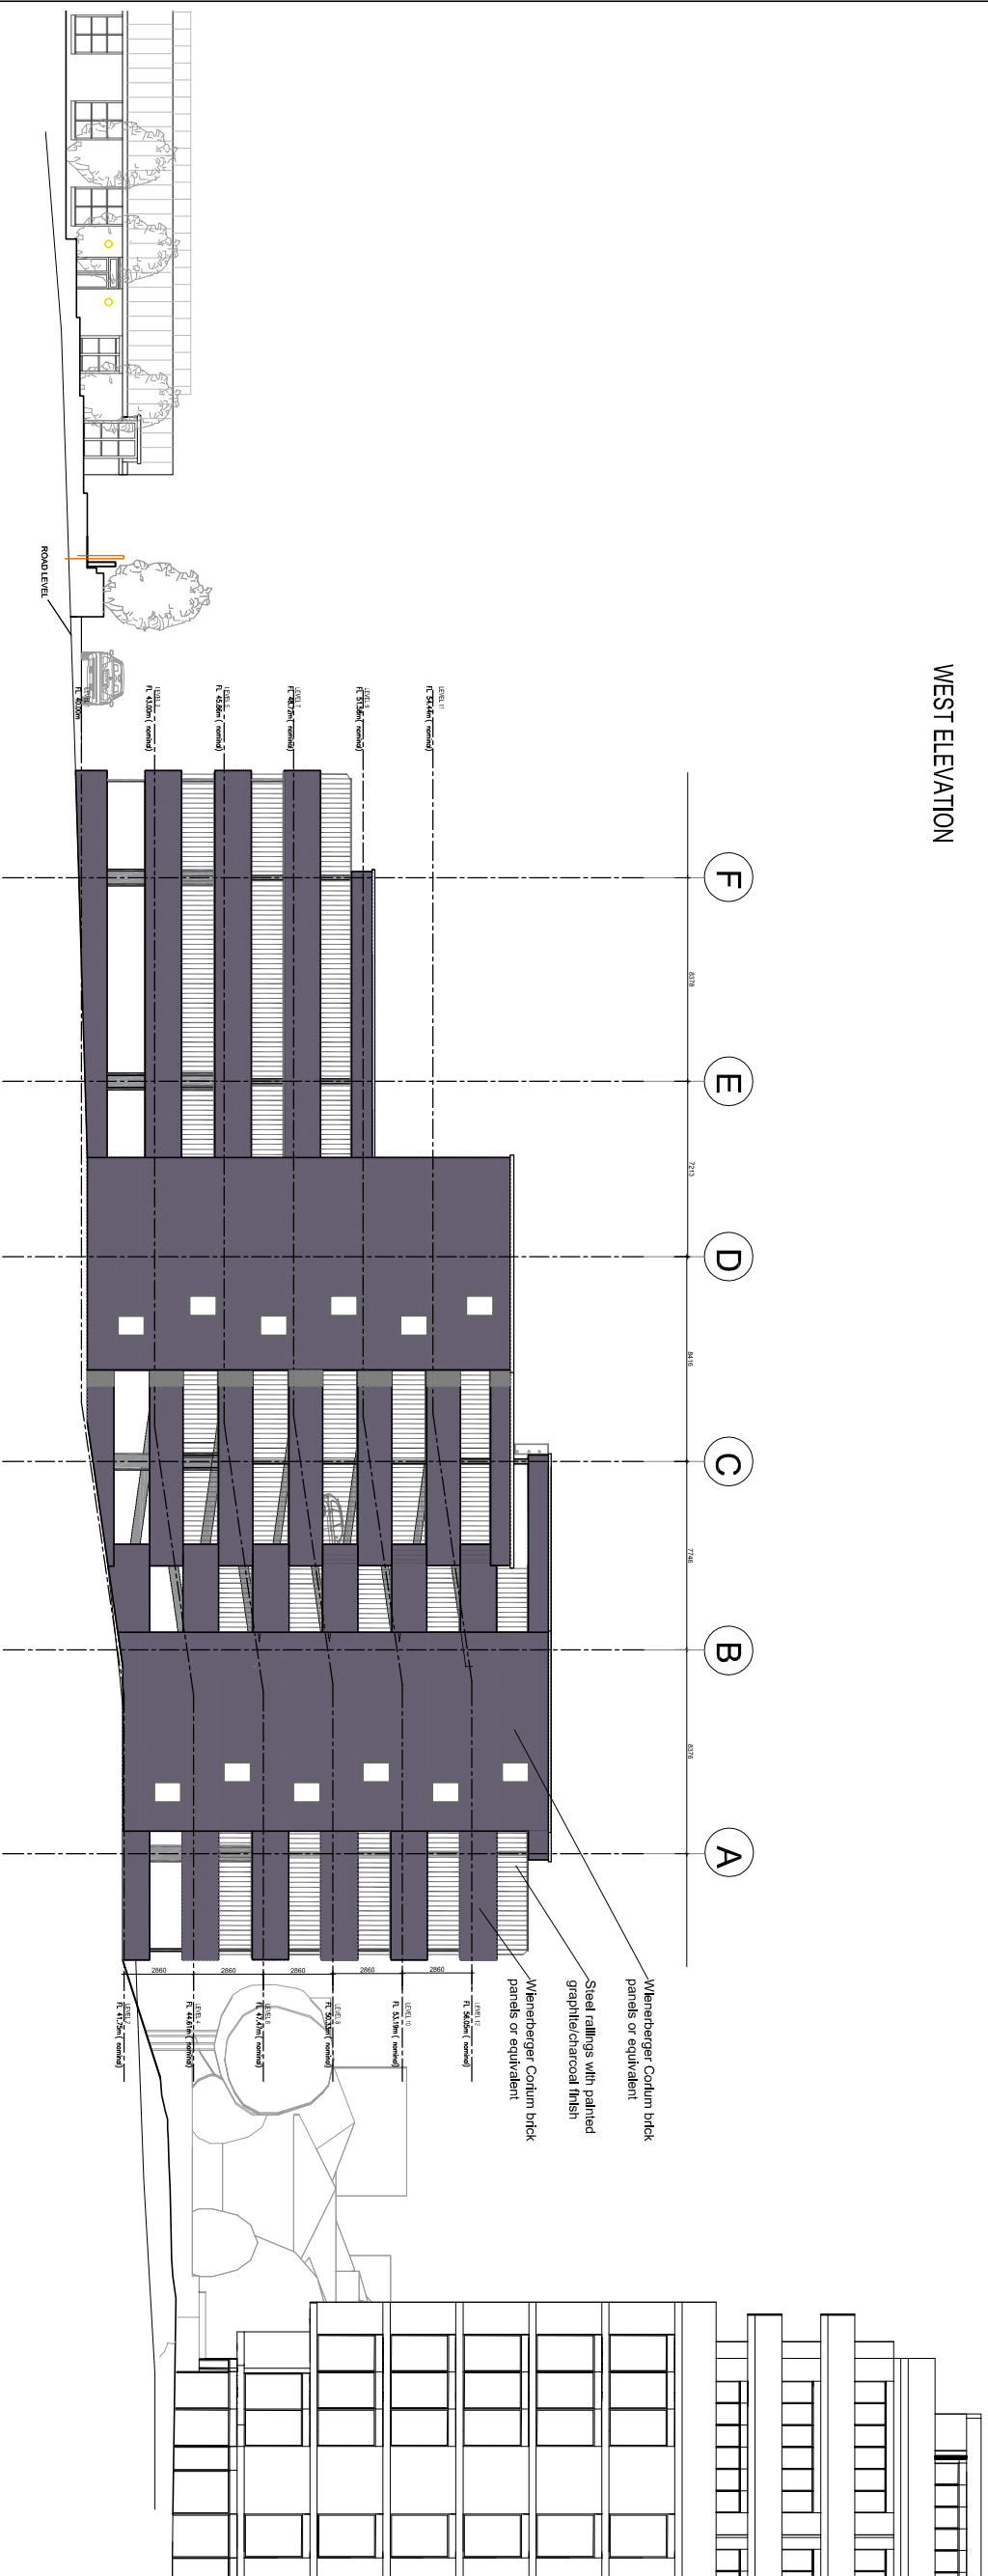

EAST ELEVATION

 

Rev.	Description	Drawn	Check	Date
E	Materials added	DK	NBO	22-05-17
D	Minor amendments	DK	NBO	12-05-17
C	Amended to show new levels, generally updated	KG	NBO	05-04-17
B	Minor amendments	DK	NBO	15-12-16
A	Generally updated	DK	NBO	14-12-16

Fielding
Architects

41 CHOBHAM ROAD, WOKING, SURREY, GU21 6AD
Tel: 01483 764407 Fax: 01483 763728
email: mail@bdfelding.co.uk

CLIENT
Woking Borough Council

PROJECT
Healthside Carpark Alterations

DRAWING TITLE
East and West Elevations

SCALE	1:100 @ A1
DATE	October - 2016
JOB DRAWING NO.	12840_36[P]J09
REV.	E