



PLAN/2017/1075



Apple Trees Place, Cinder Path

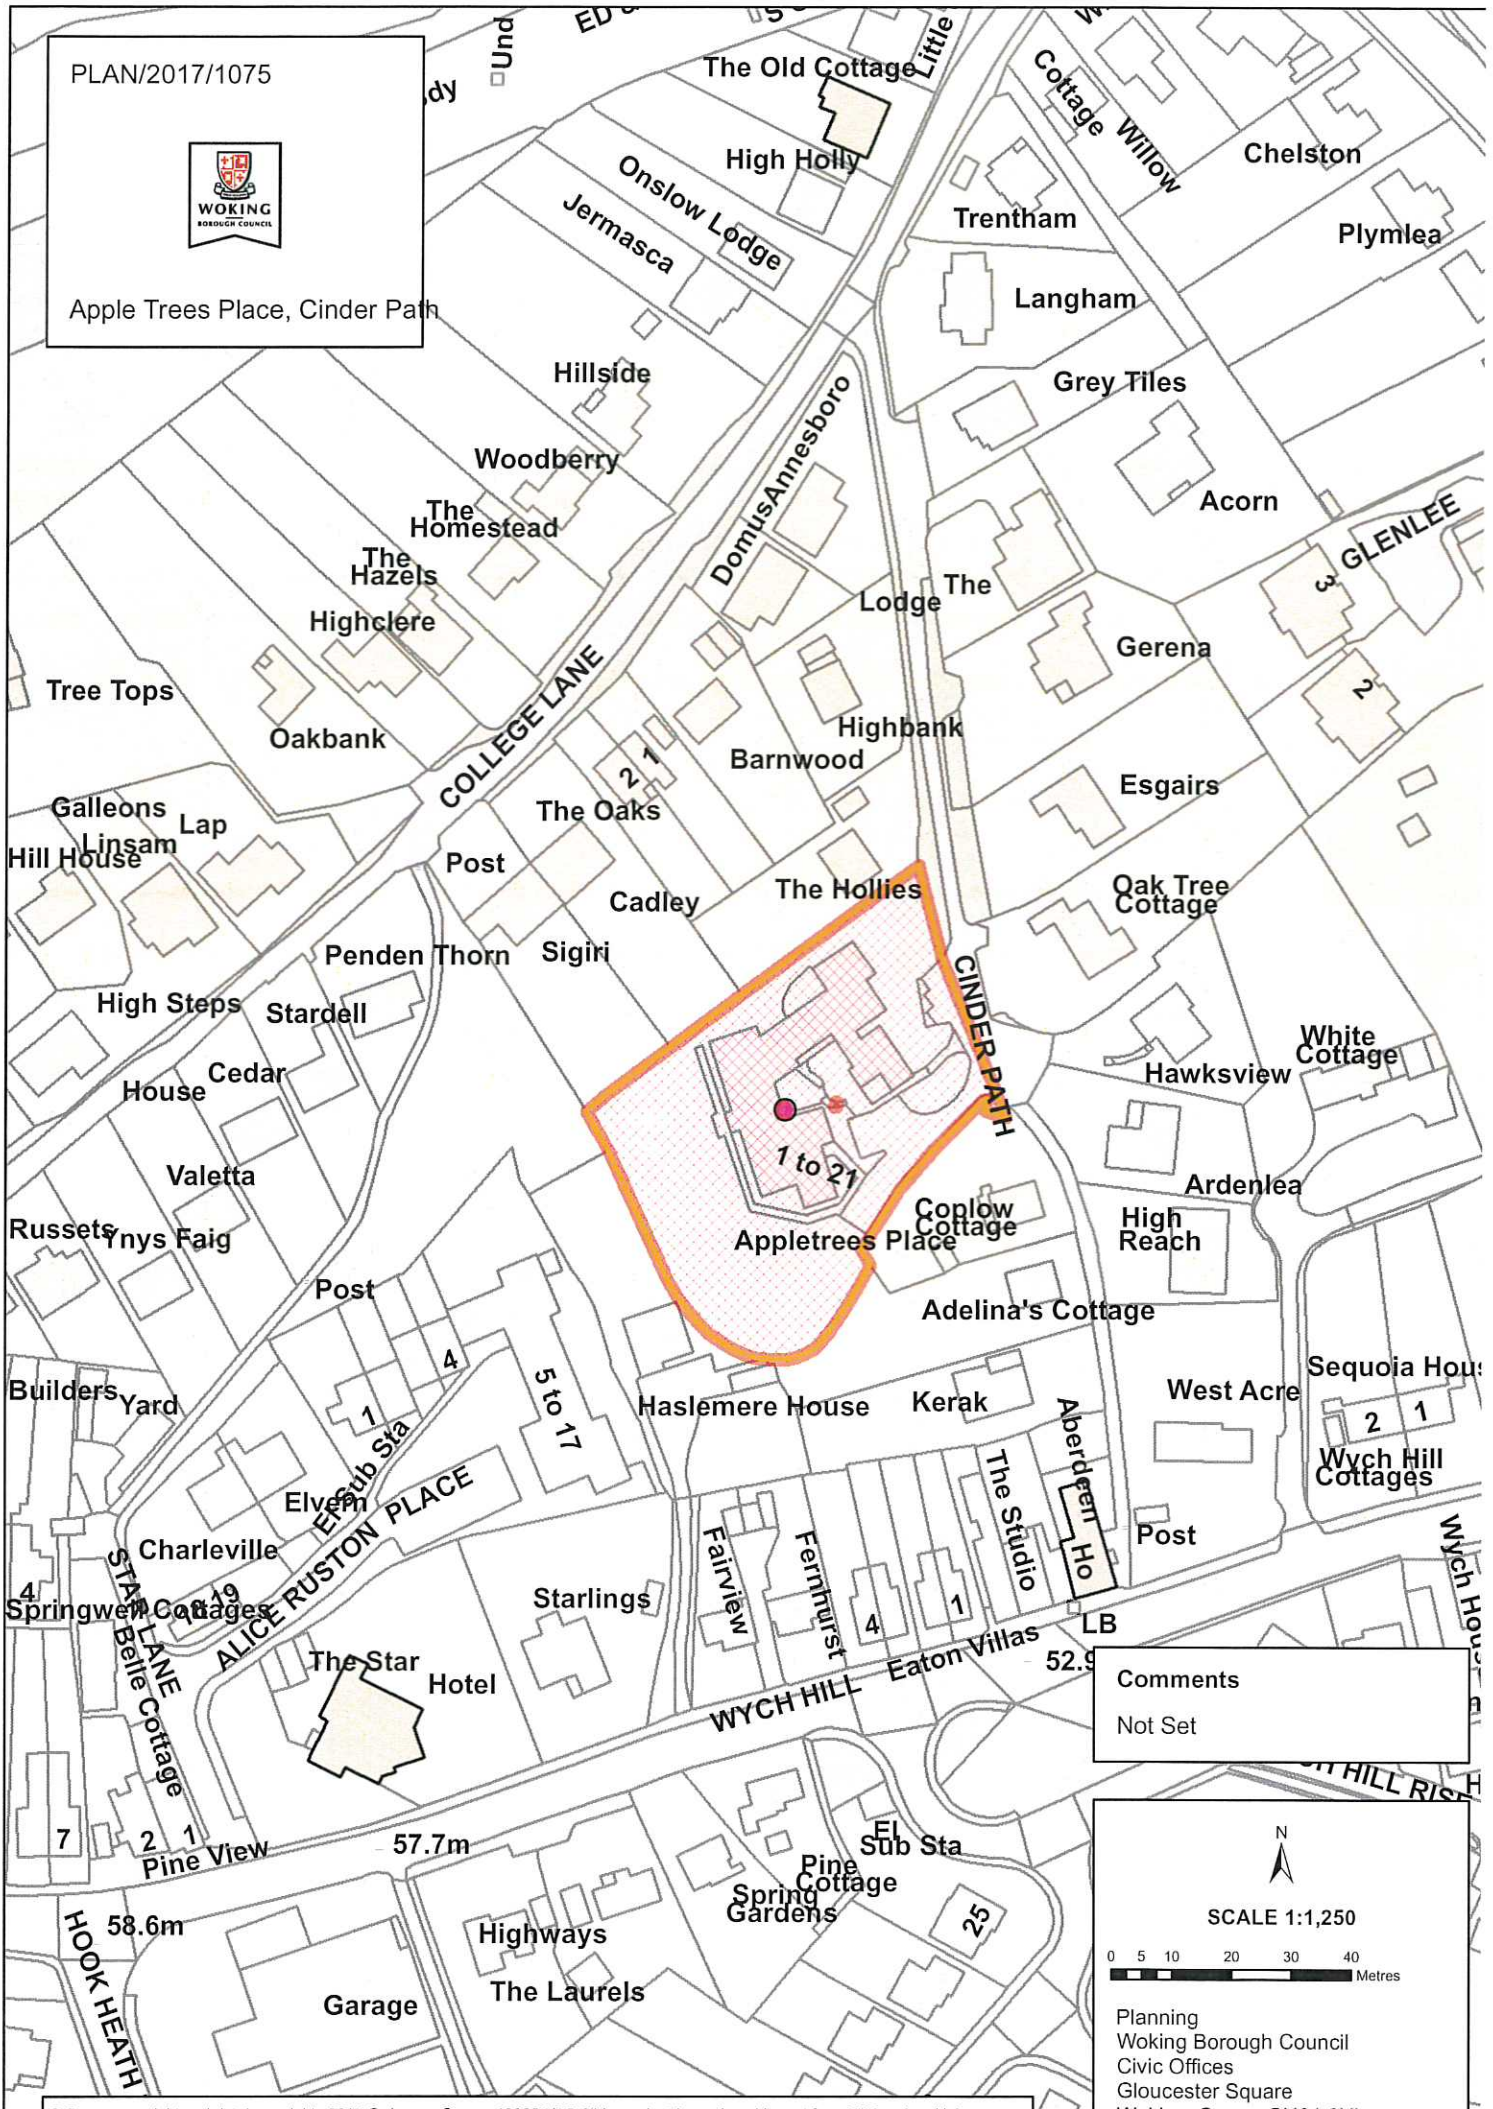

Comments
Not Set

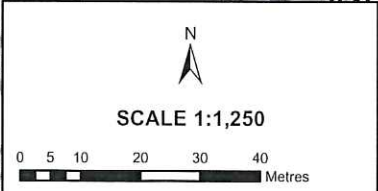

Planning
Woking Borough Council
Civic Offices
Gloucester Square
Woking, Surrey GU21 6YL