


PLAN/2019/1166



McLaren Technology Centre

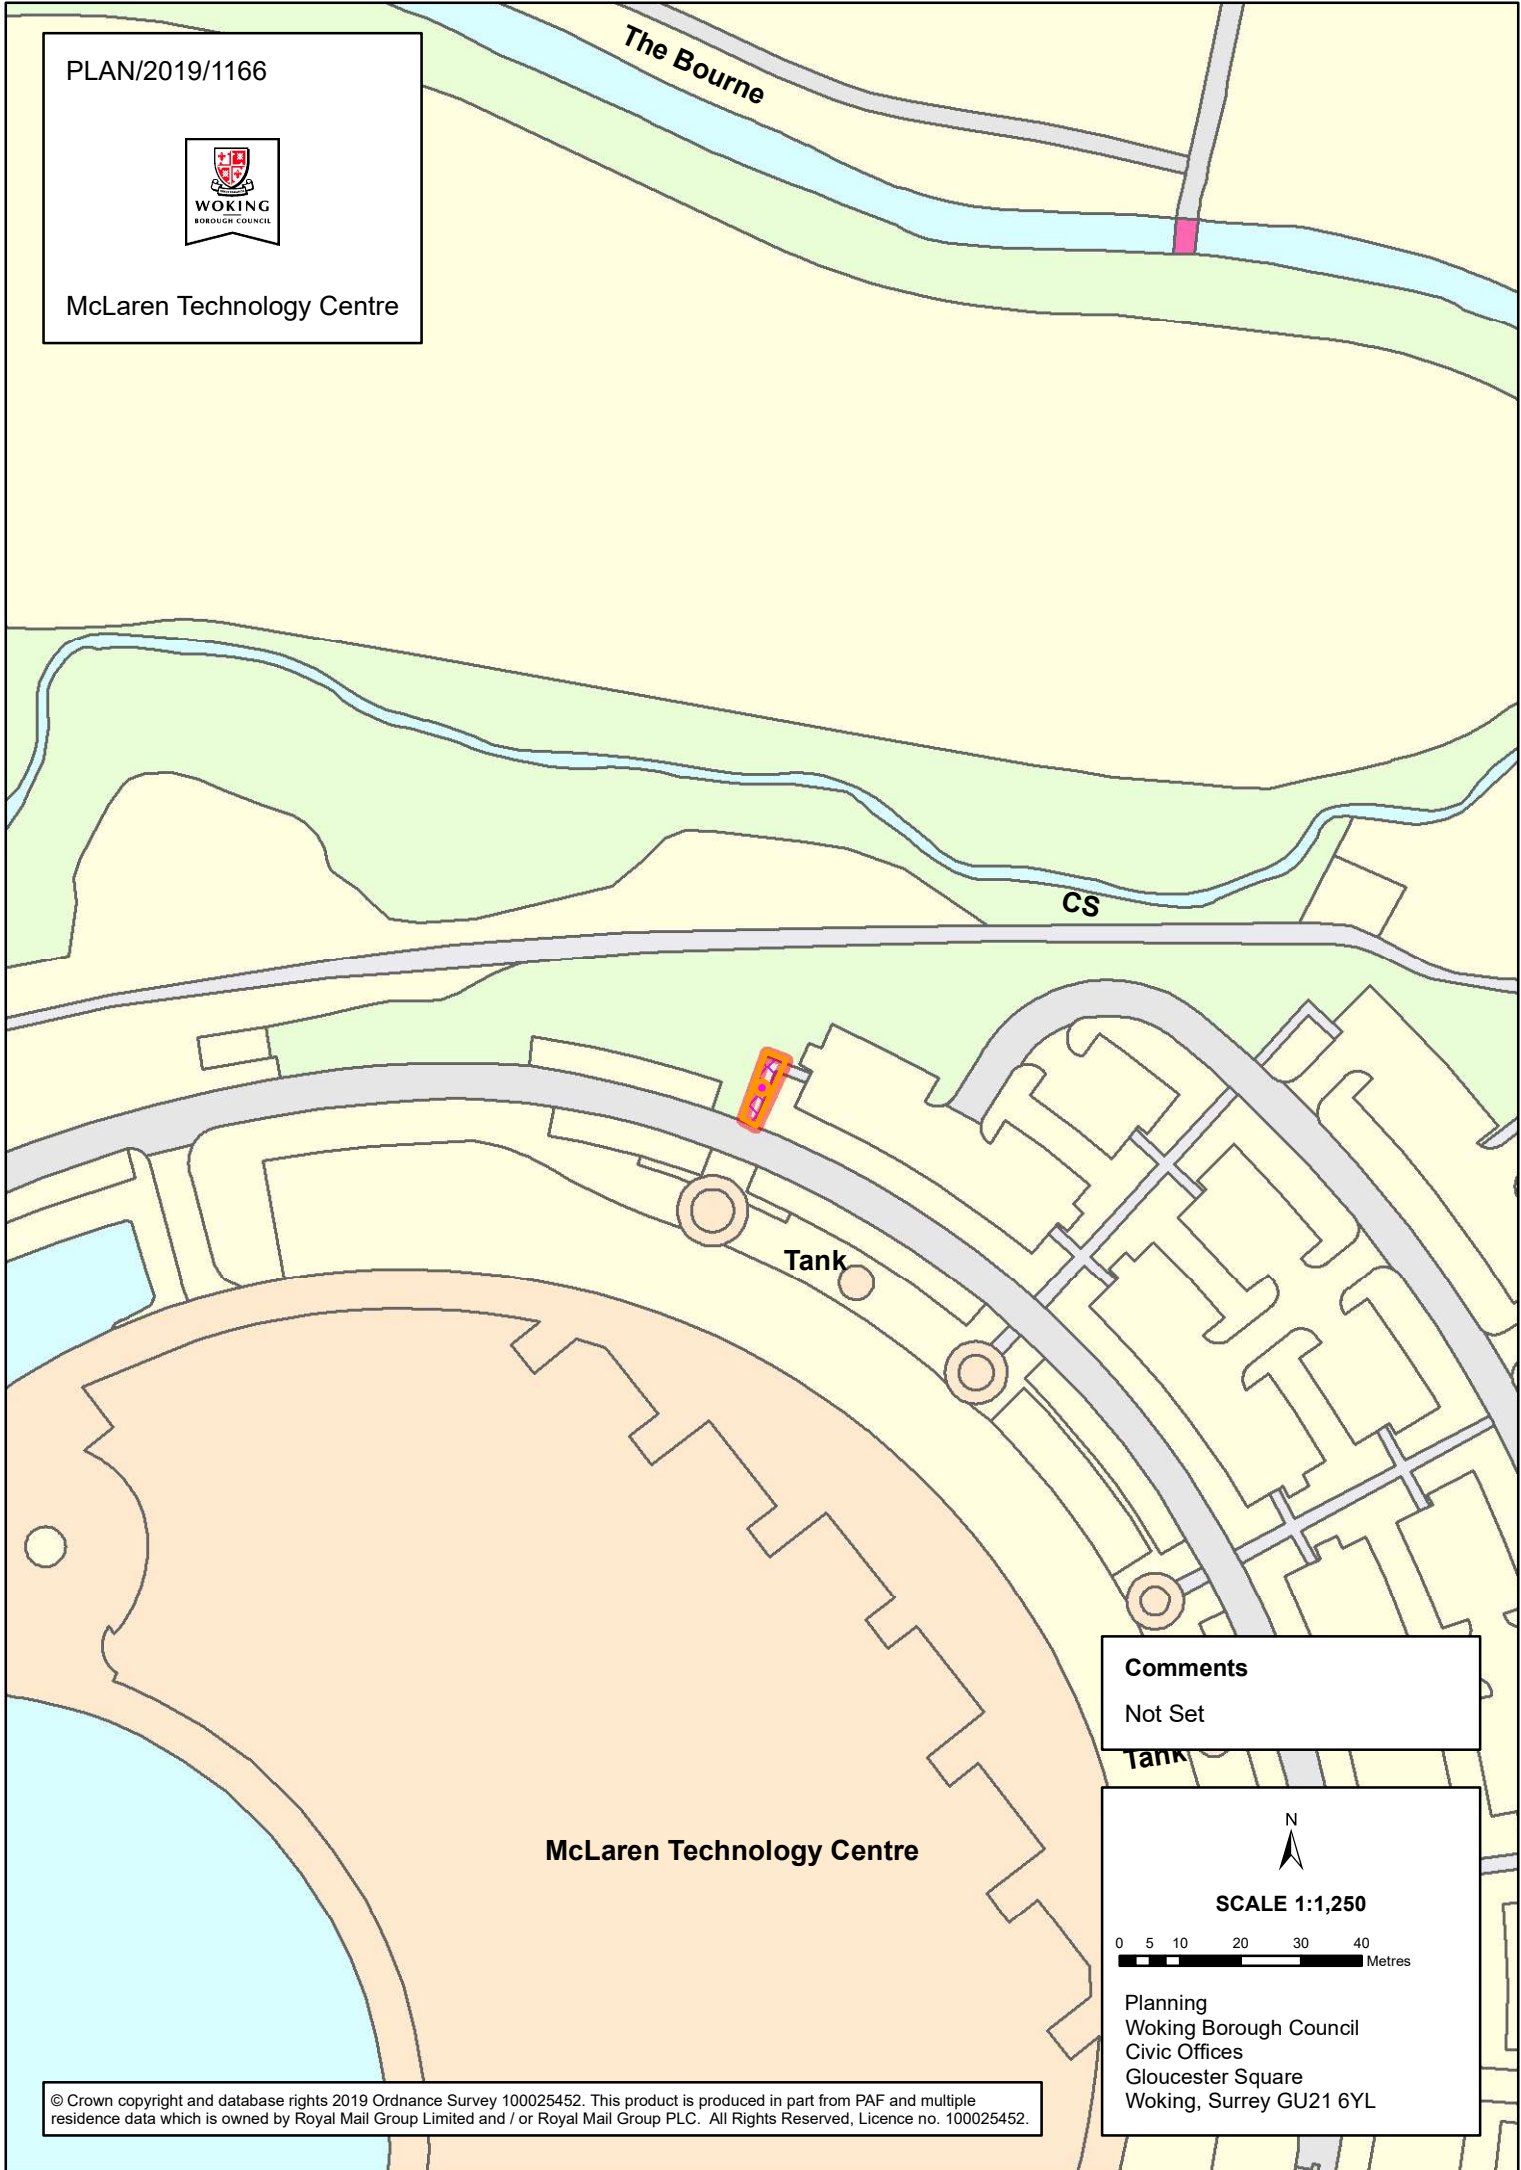


Comments

Not Set

Tank



SCALE 1:1,250

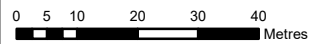

Planning
Woking Borough Council
Civic Offices
Gloucester Square
Woking, Surrey GU21 6YL