


PLAN/2016/1194

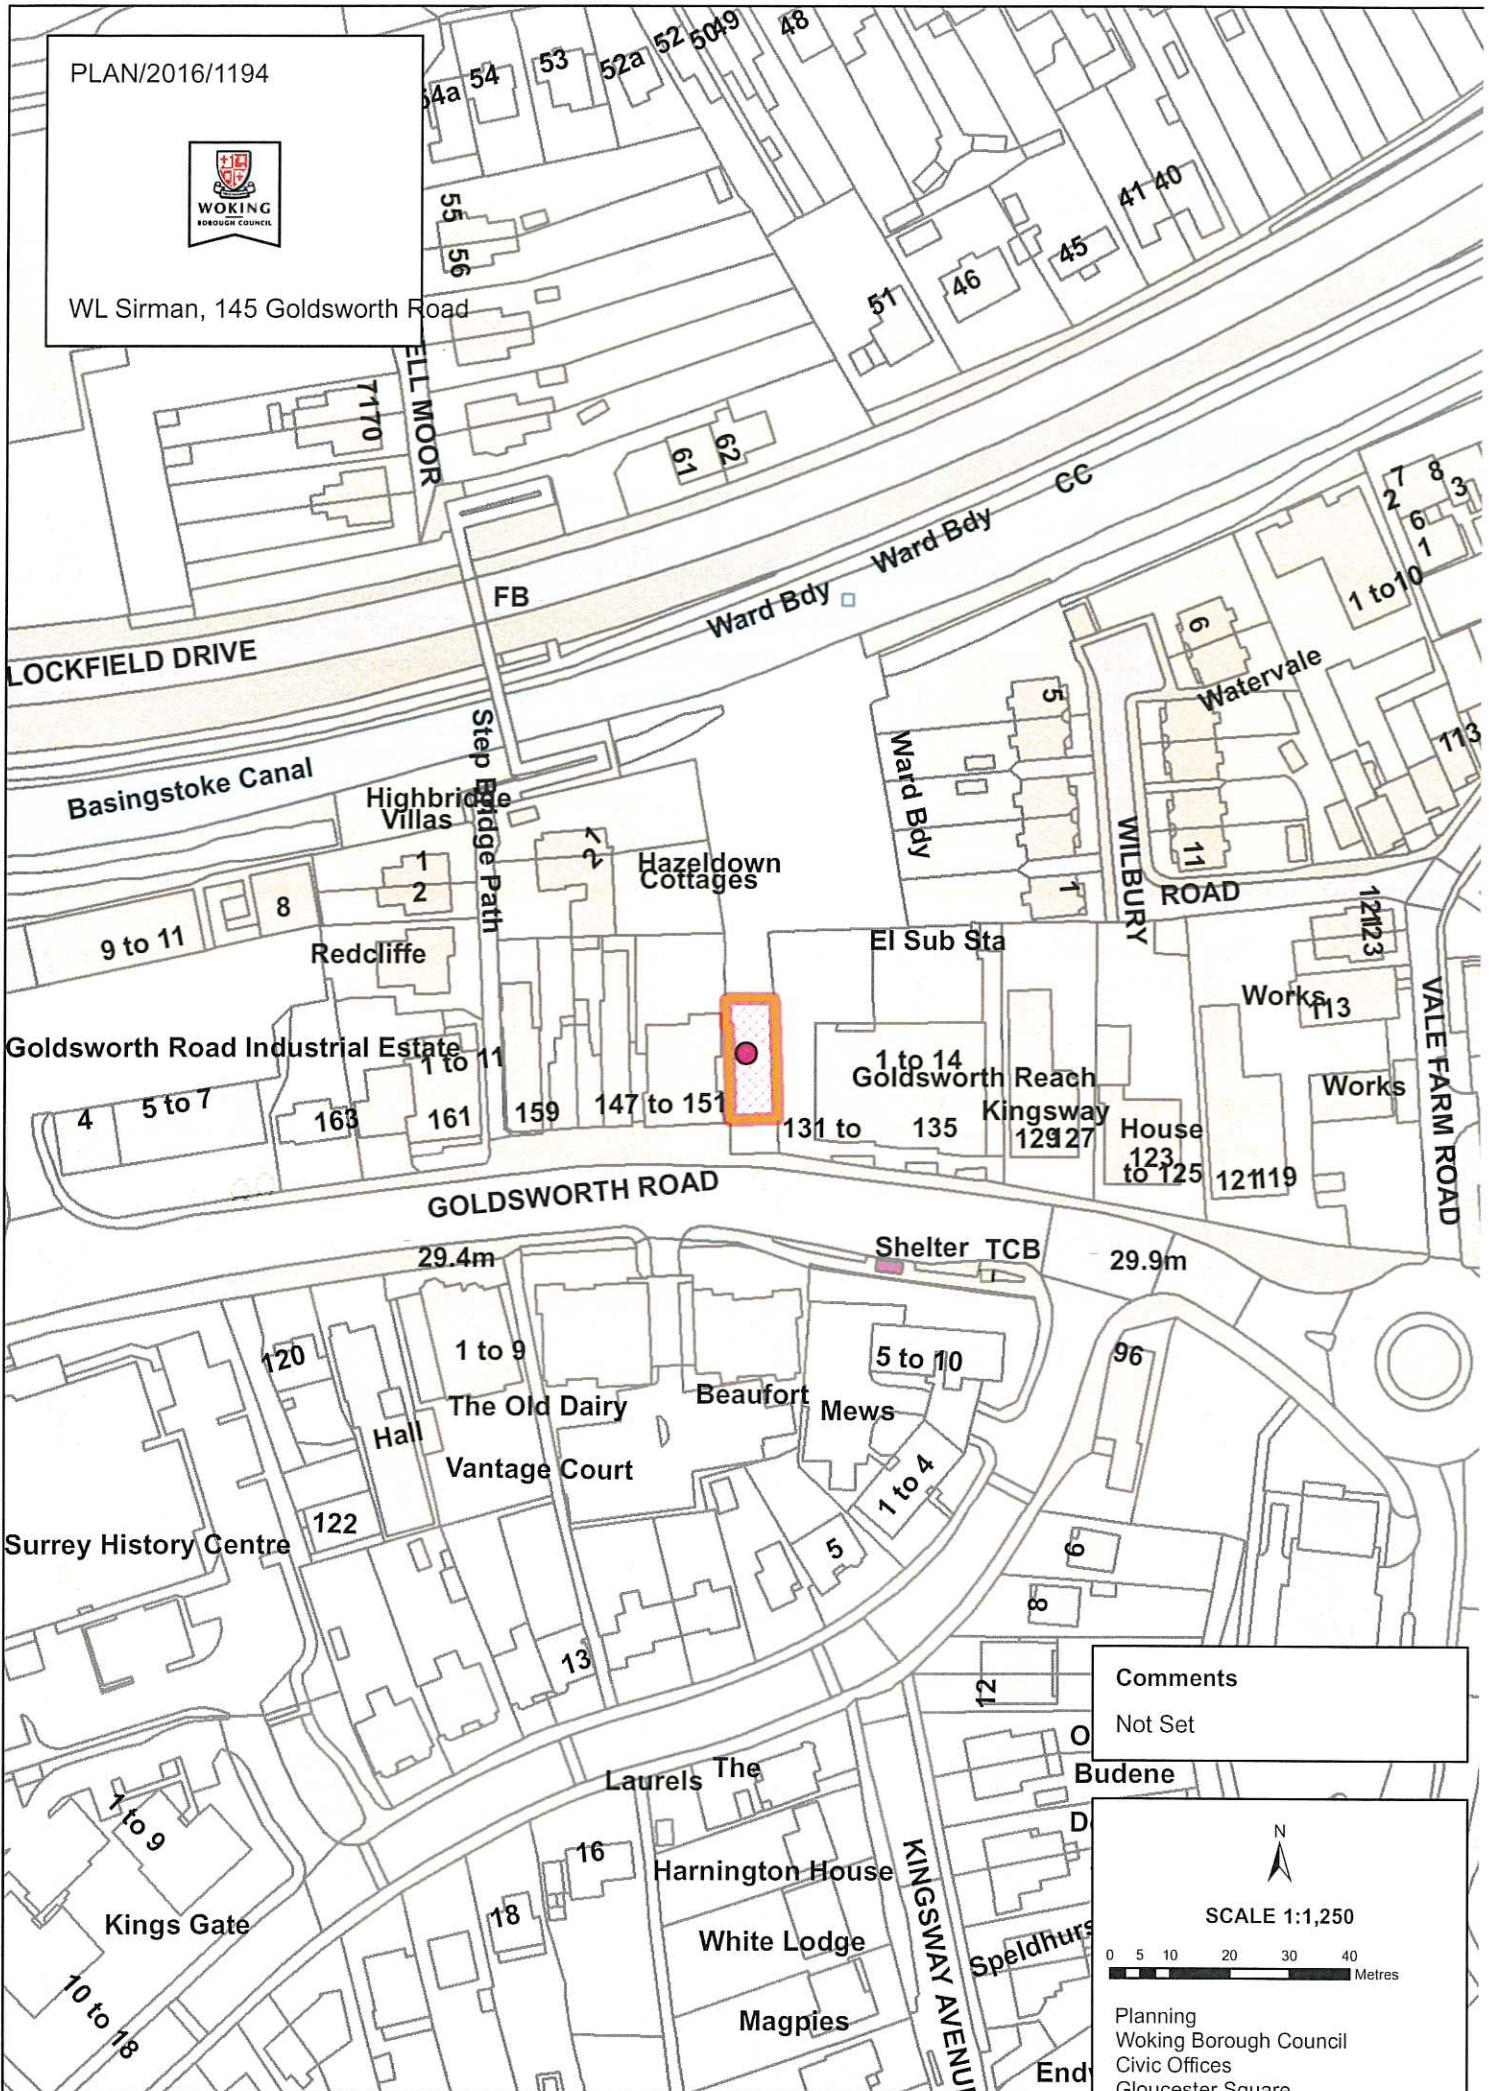

WL Sirman, 145 Goldsworth Road



Comments

Not Set



SCALE 1:1,250



Planning
Woking Borough Council
Civic Offices
Gloucester Square
Woking, Surrey GU21 6YL