



PLAN/2017/0146



29-31 Walton Road, Woking

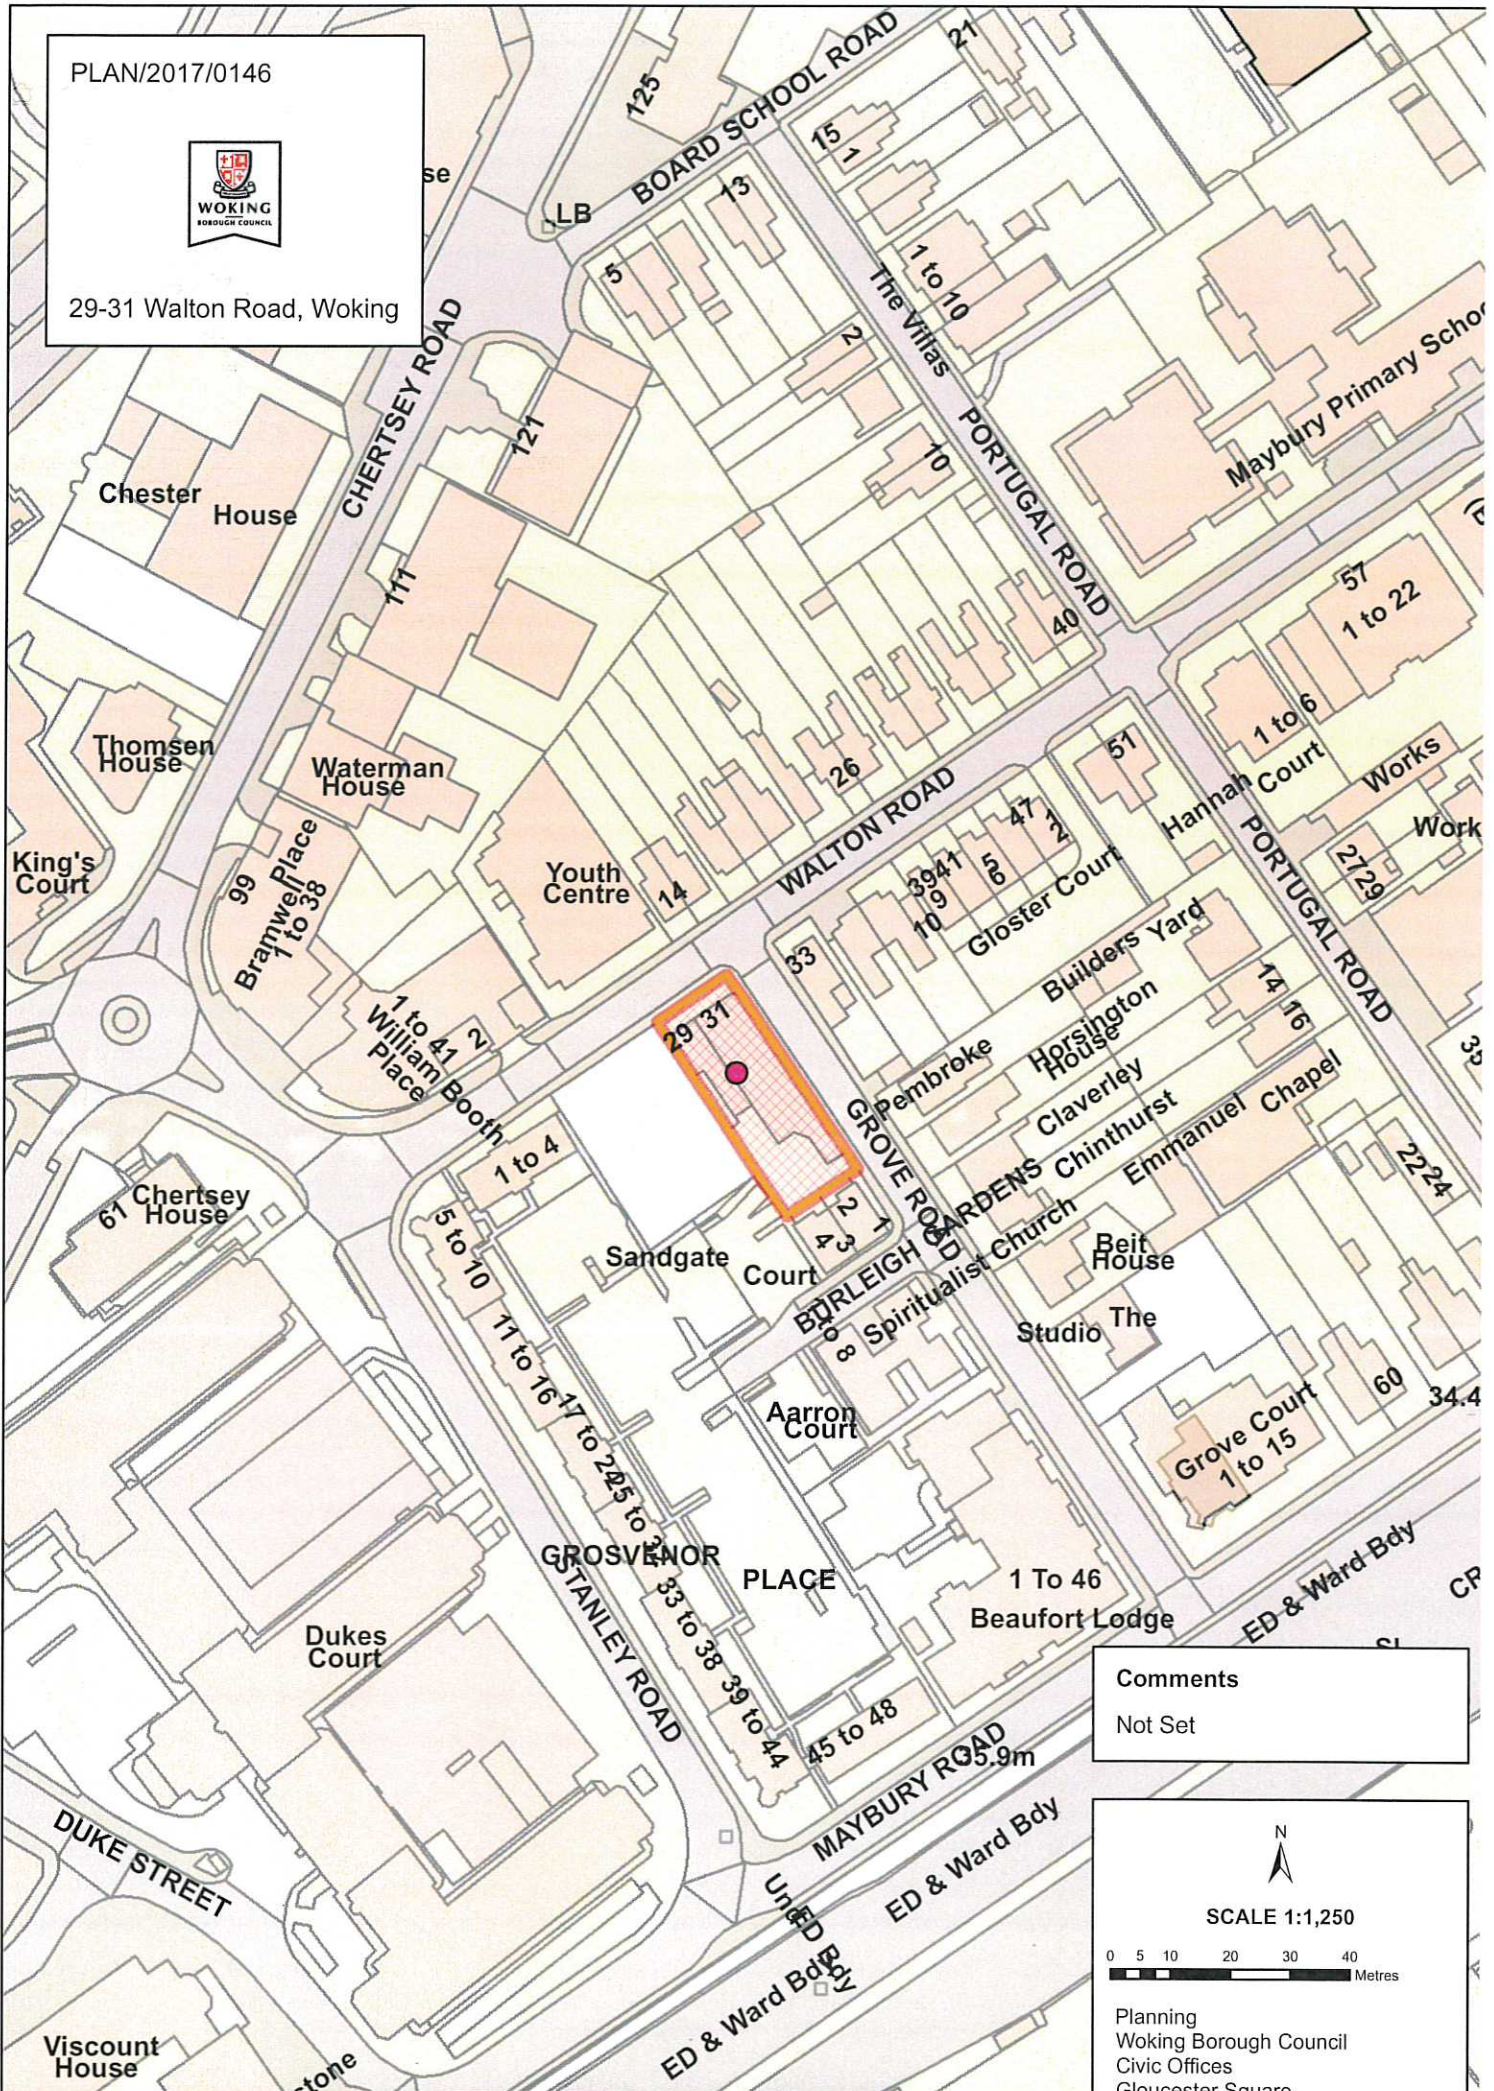

Comments
Not Set

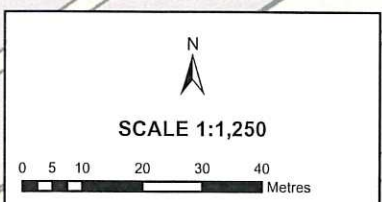

Planning
Woking Borough Council
Civic Offices
Gloucester Square
Woking, Surrey GU21 6YL