


PLAN/2018/0798

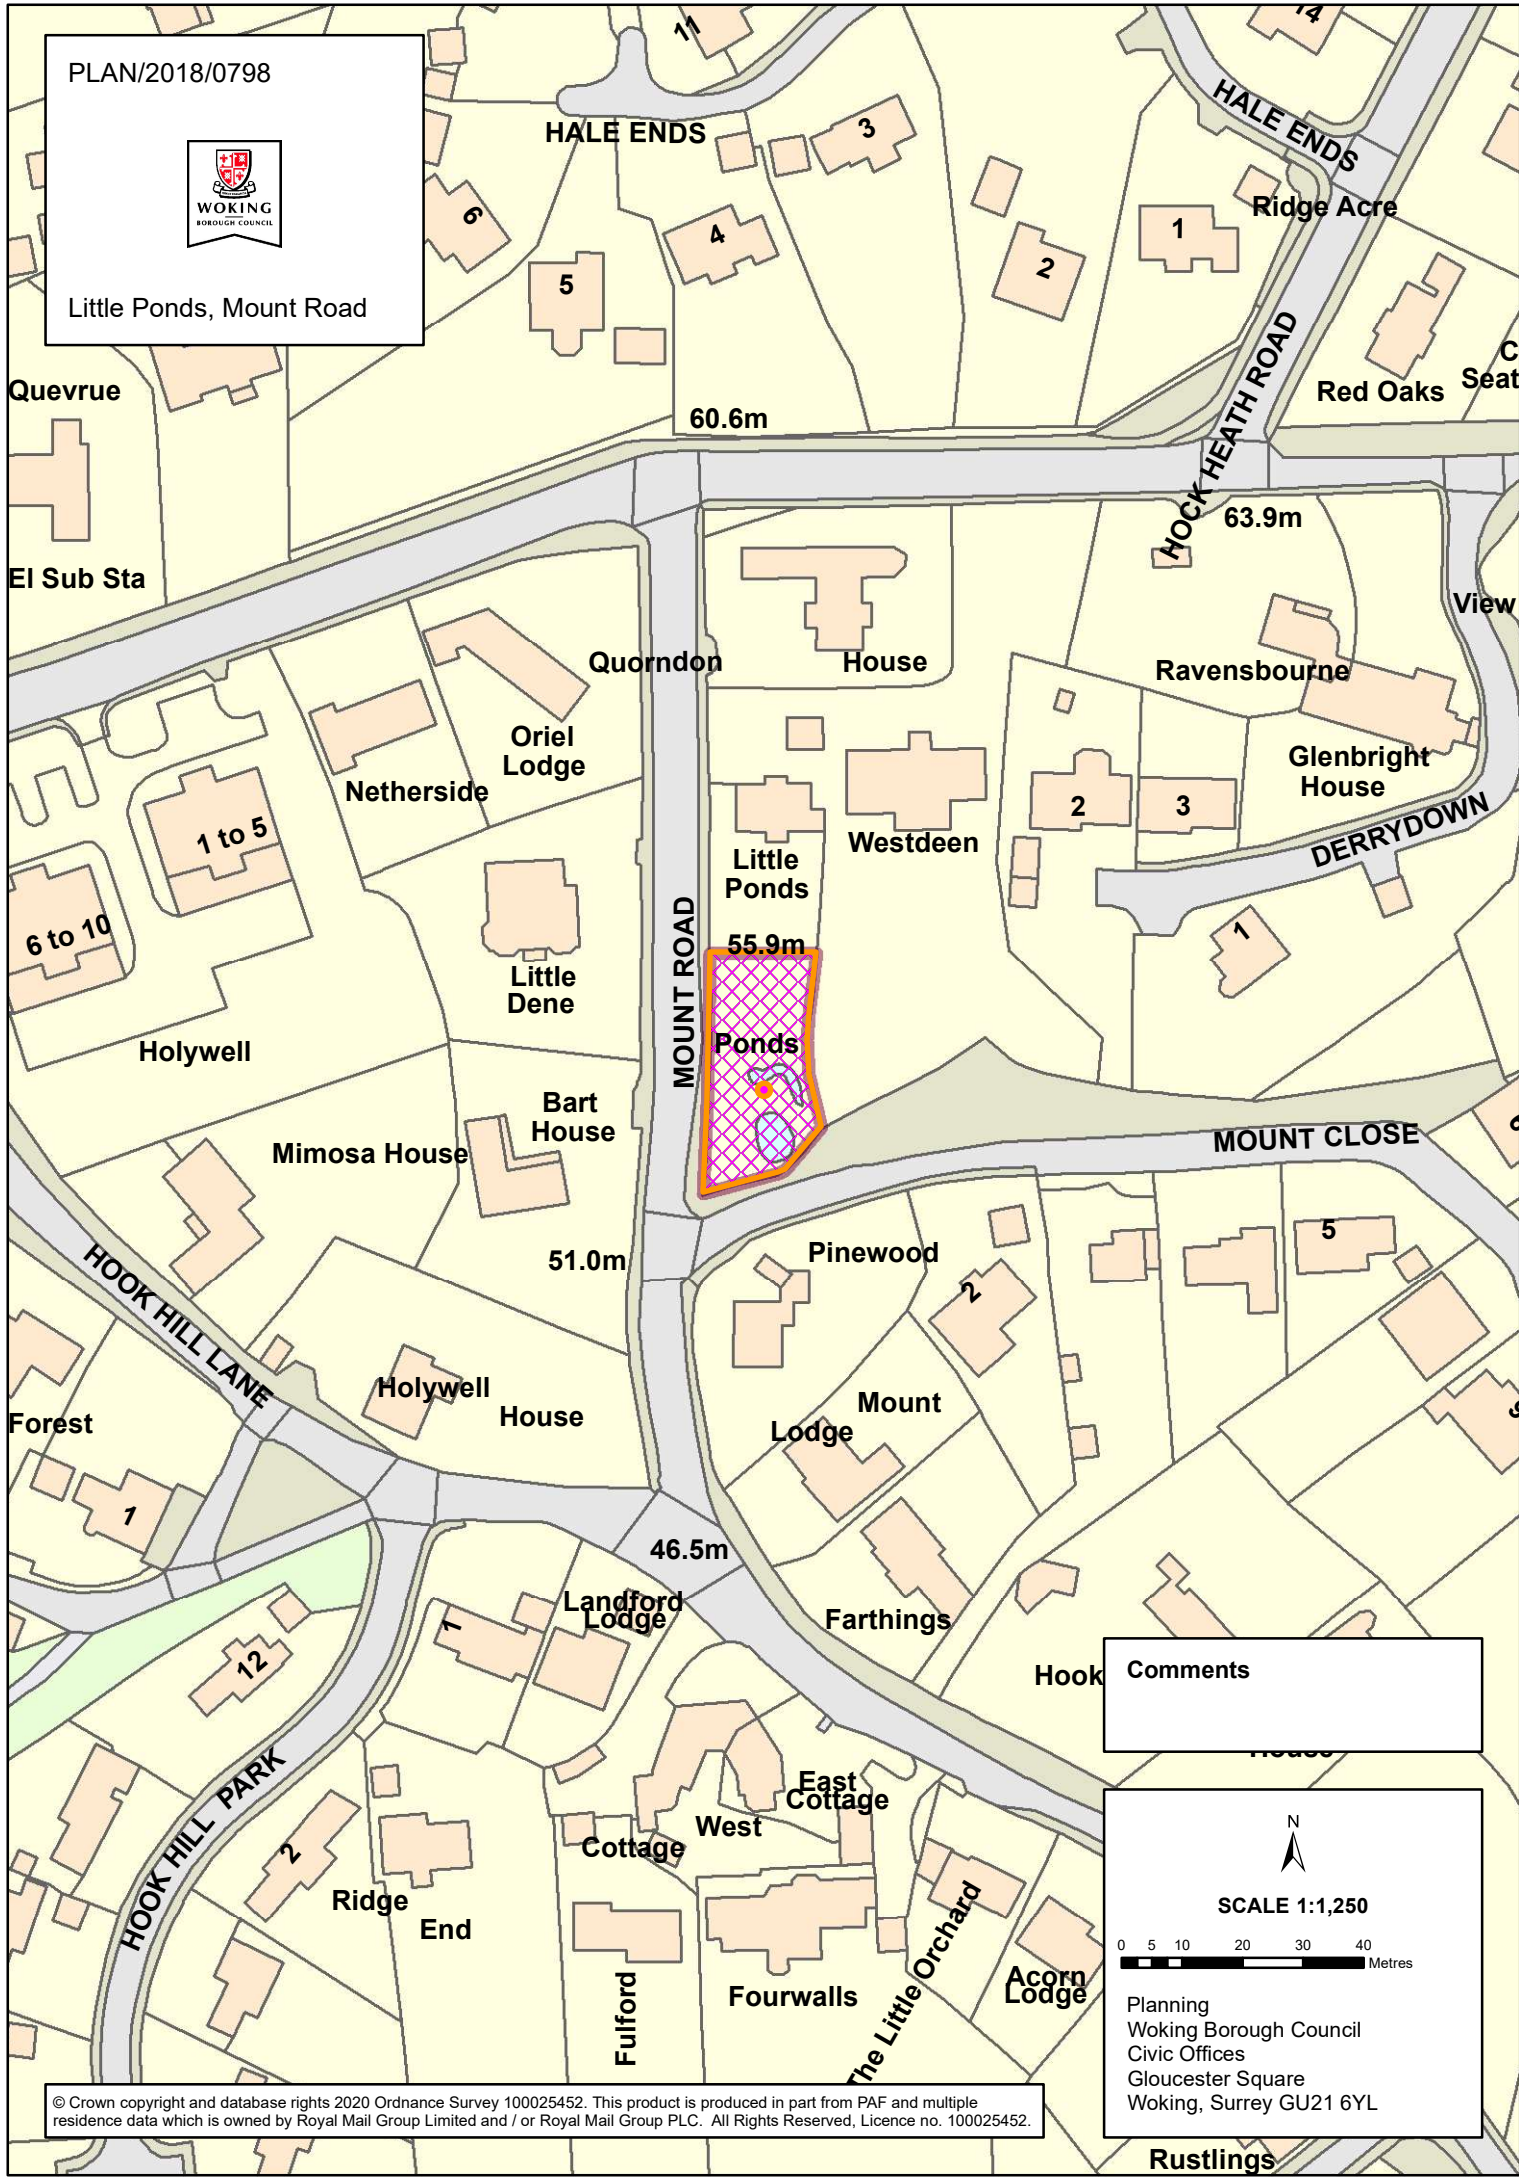


Little Ponds, Mount Road



Comments



SCALE 1:1,250

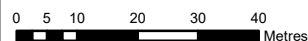

Planning  
Woking Borough Council  
Civic Offices  
Gloucester Square  
Woking, Surrey GU21 6YL