


PLAN/2019/1252

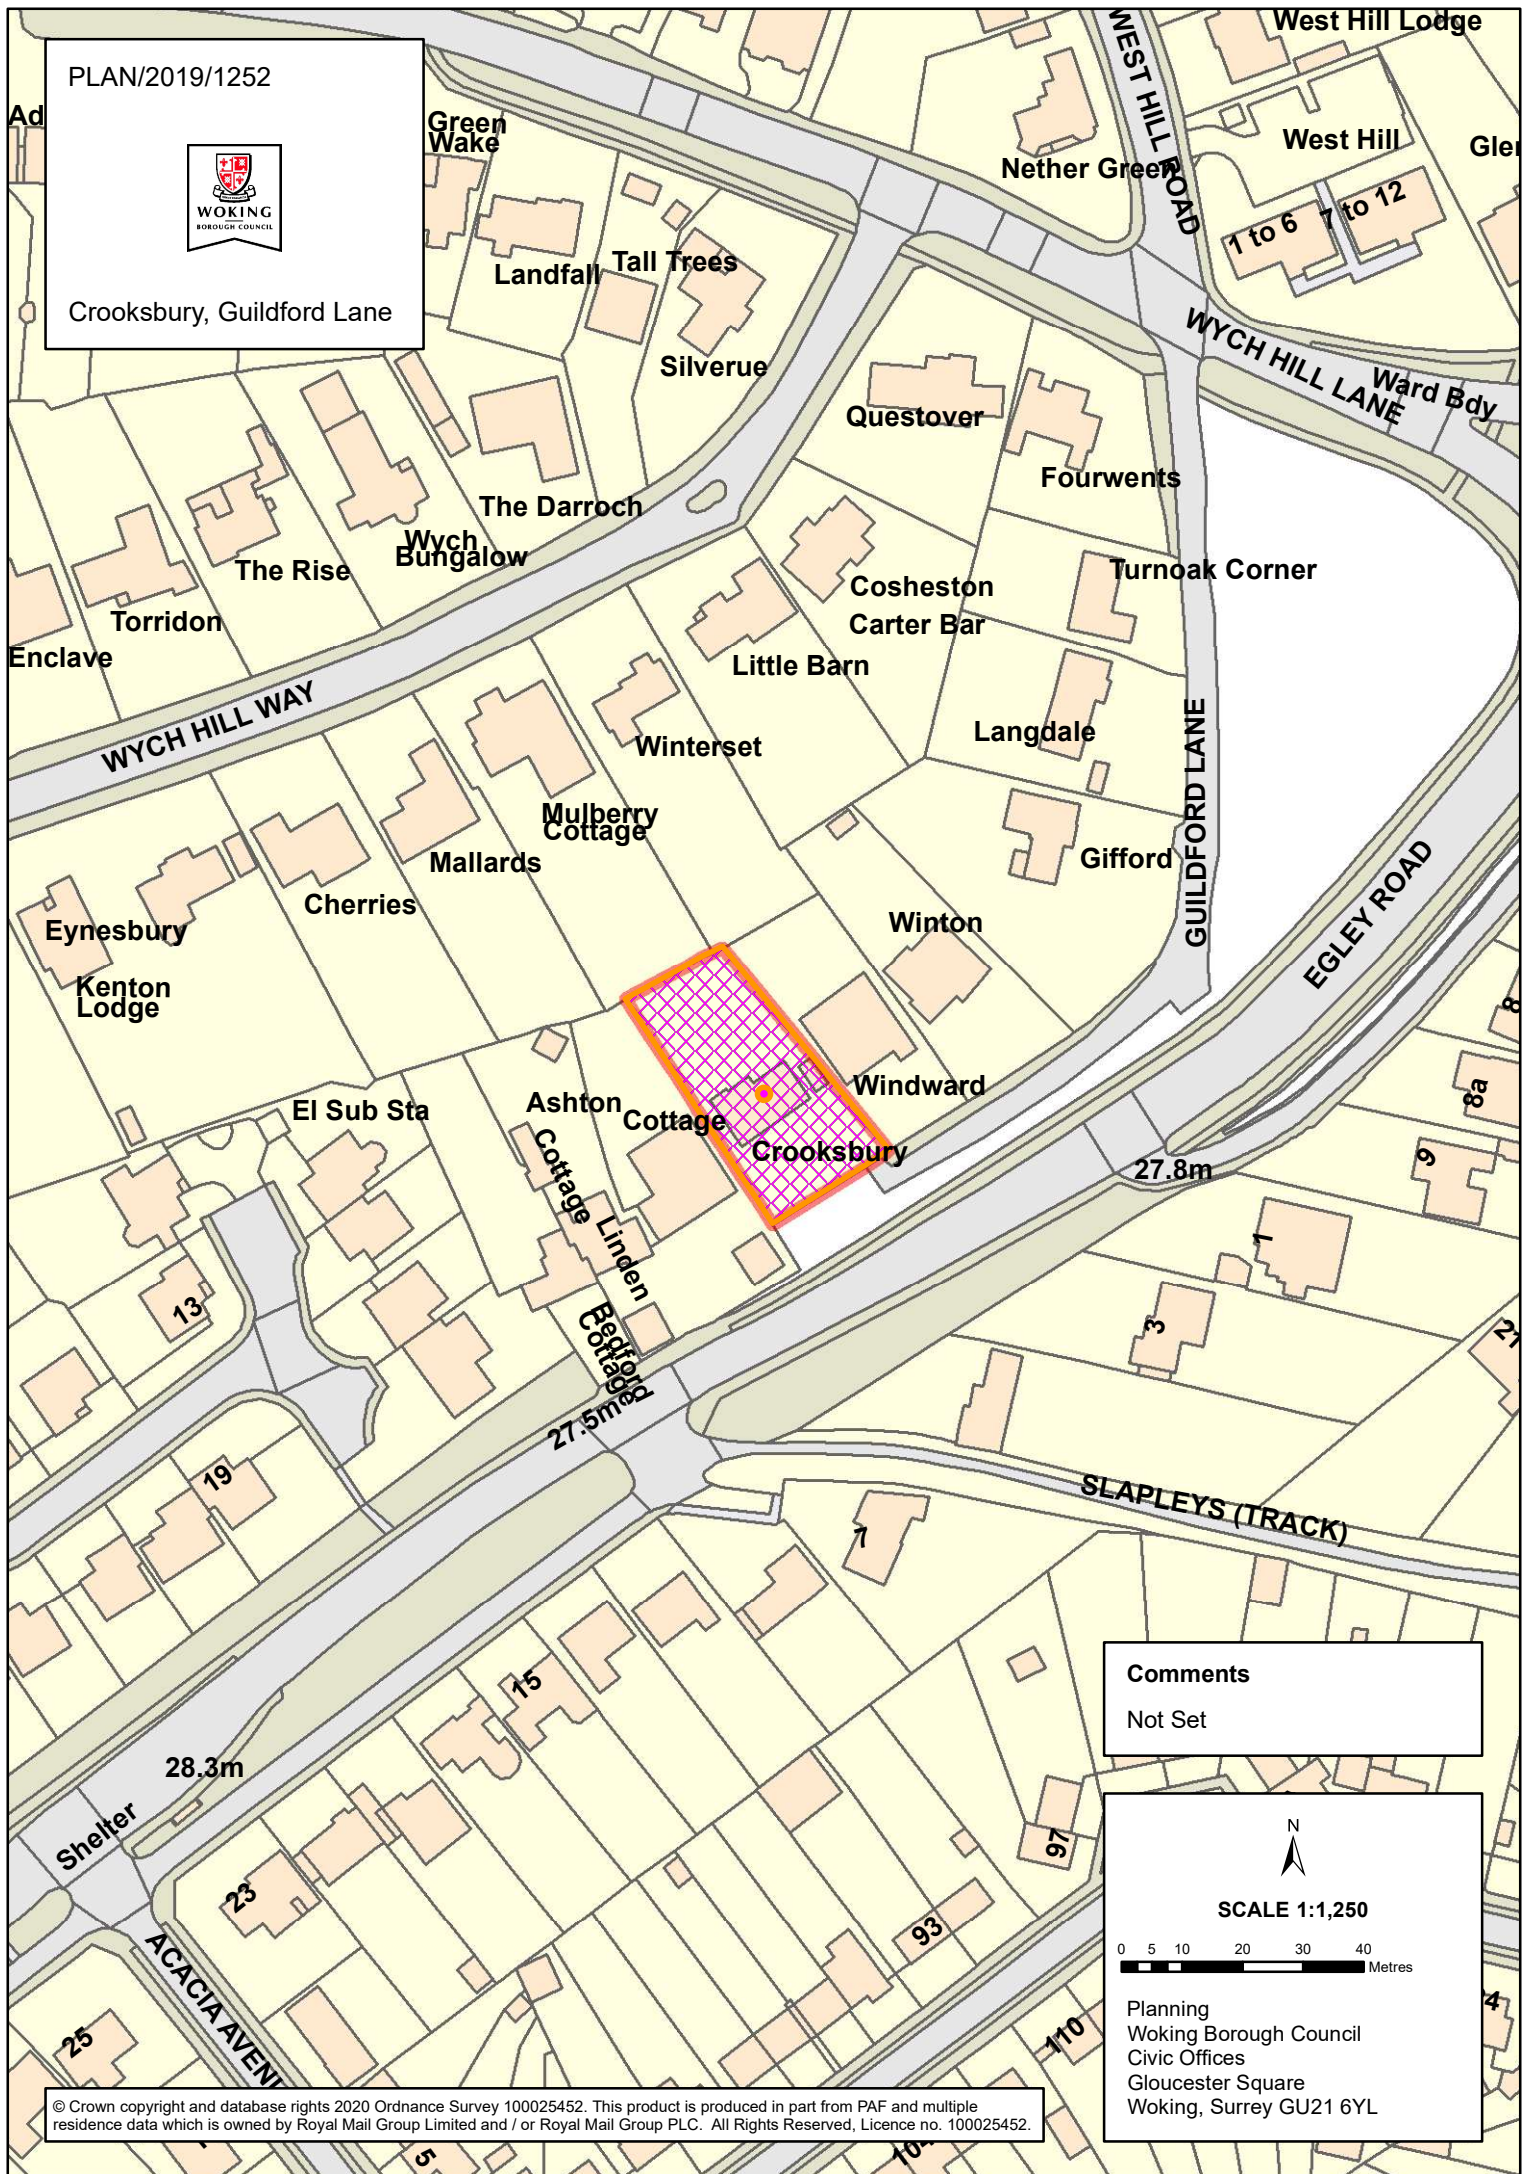

Crooksbury, Guildford Lane



Comments

Not Set



SCALE 1:1,250

0 5 10 20 30 40 Metres

Planning
Woking Borough Council
Civic Offices
Gloucester Square
Woking, Surrey GU21 6YL