


PLAN/2020/0036



164 Goldsworth Road, Woking

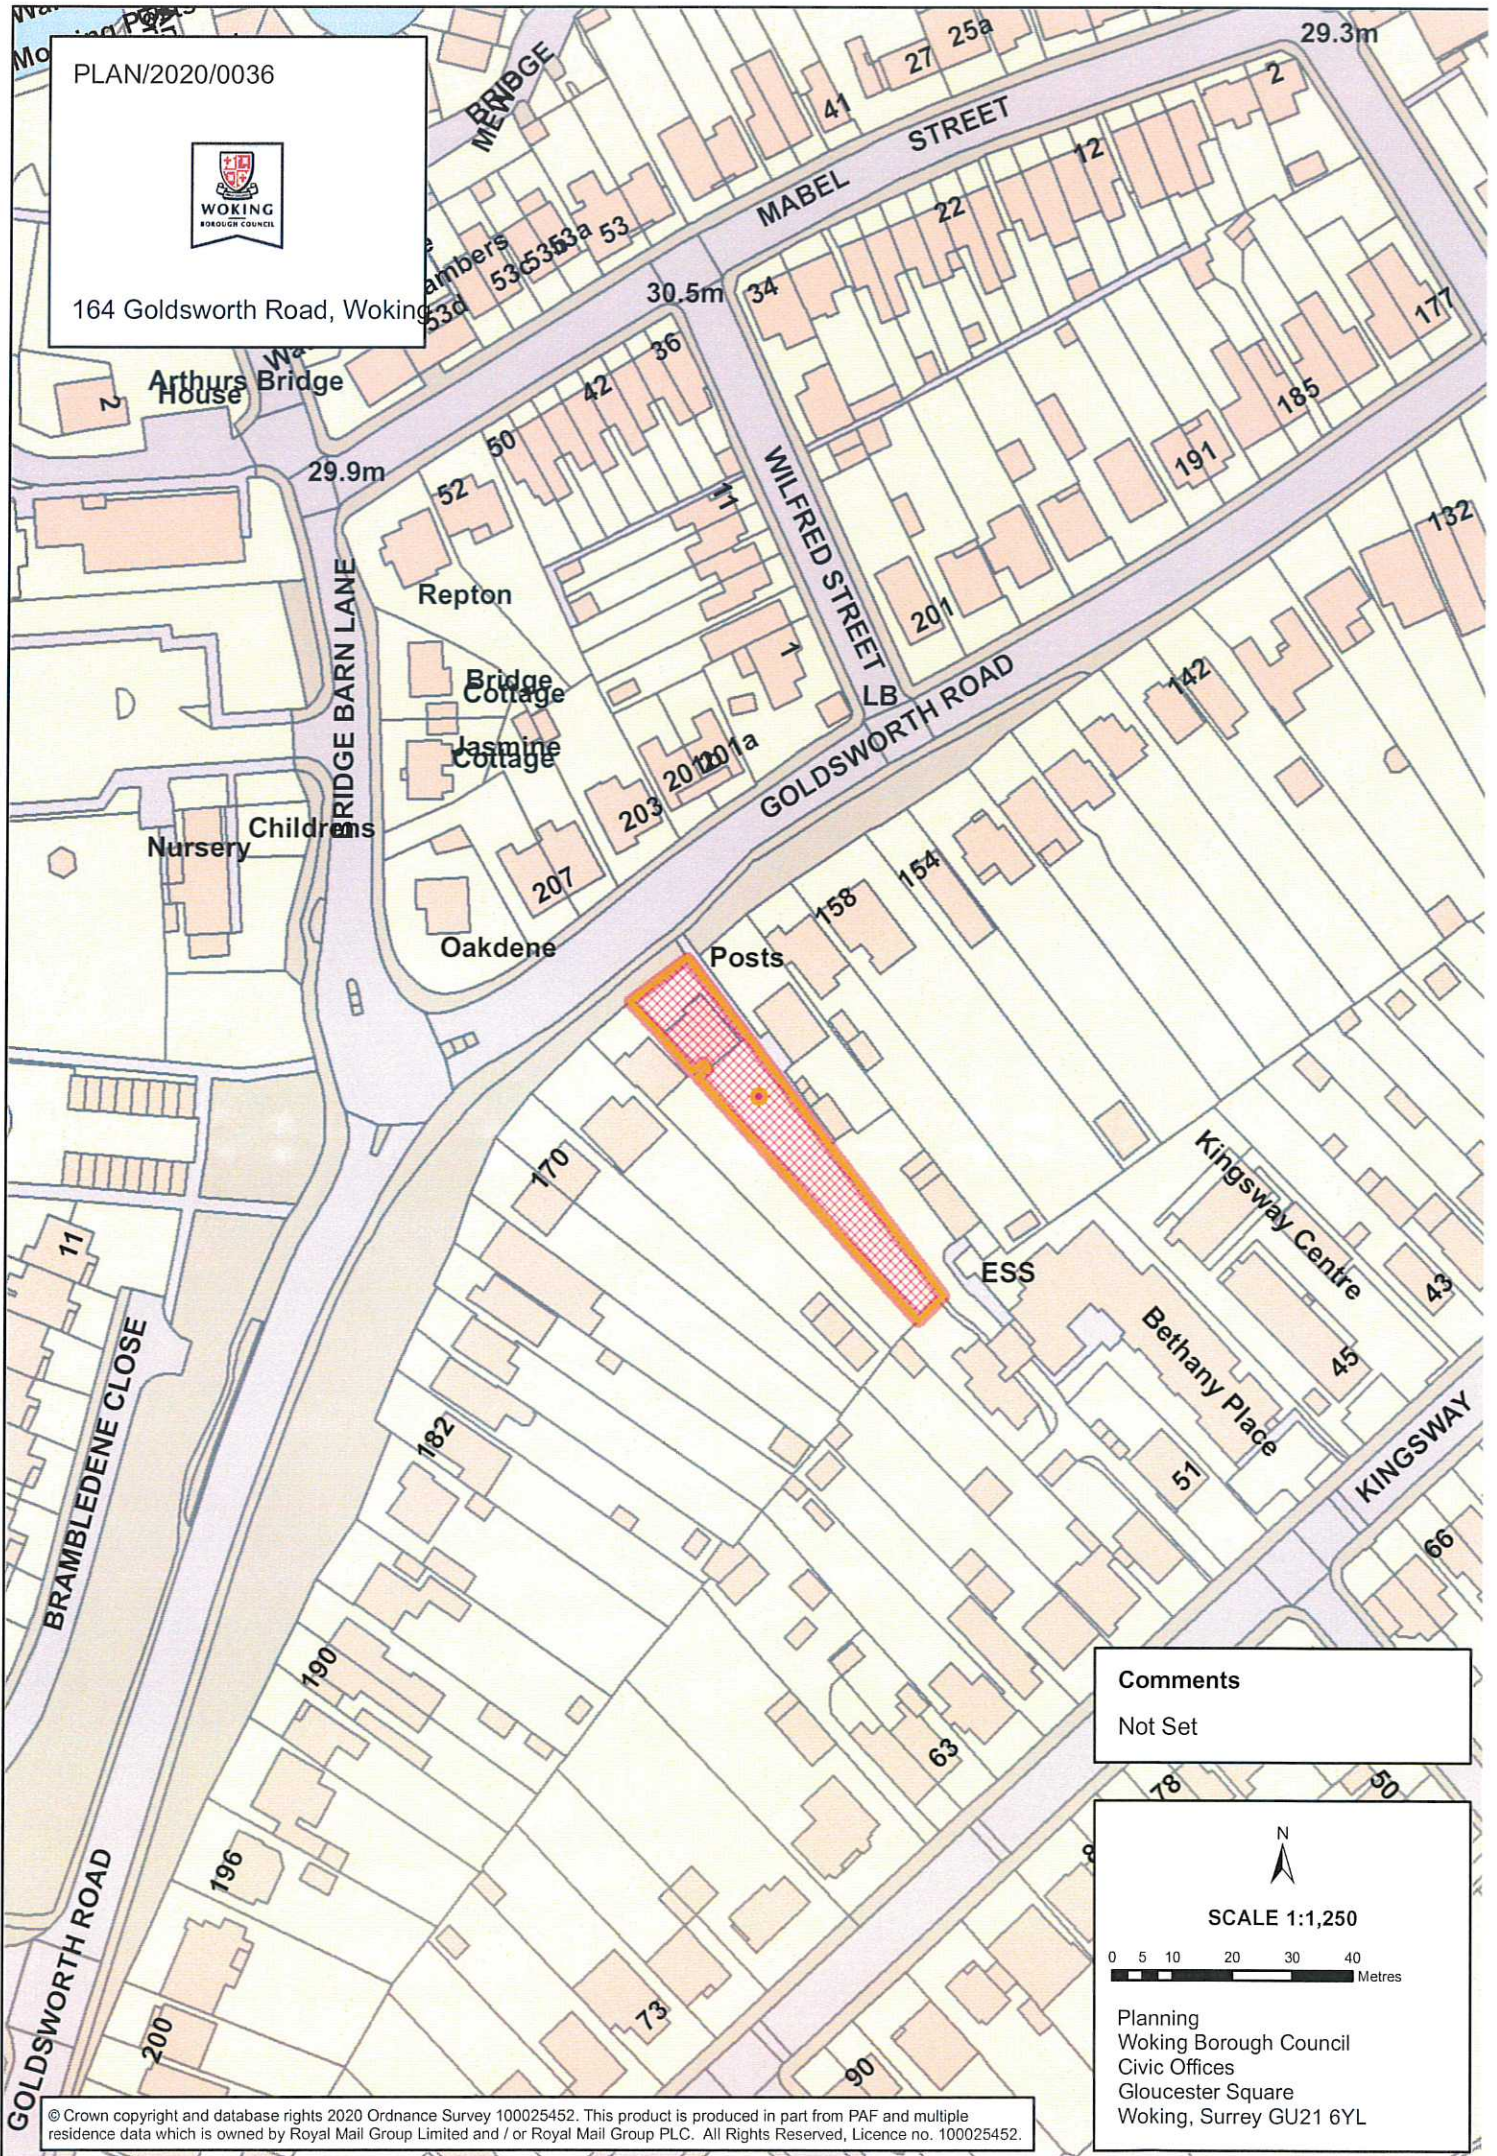


Comments

Not Set



SCALE 1:1,250

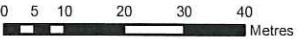

Planning
Woking Borough Council
Civic Offices
Gloucester Square
Woking, Surrey GU21 6YL