




## ITEM 6c – PLAN/2018/1169


### 29 Eve Road, Woking.

Proposed change of use and subdivision of existing building (A1, A2 and ancillary office use) to form 8x self-contained flats (7x one bed and 1x studio) and erection of a second floor roof extension, two storey rear extension and first floor rear extension following demolition of parts of existing building and formation of roof terrace, balconies and new window and door openings, alterations to external finishes and associated bin storage, landscaping and cycle storage (Amended Plans received 03/06/2019)


# Location Plan – PLAN/2018/1169

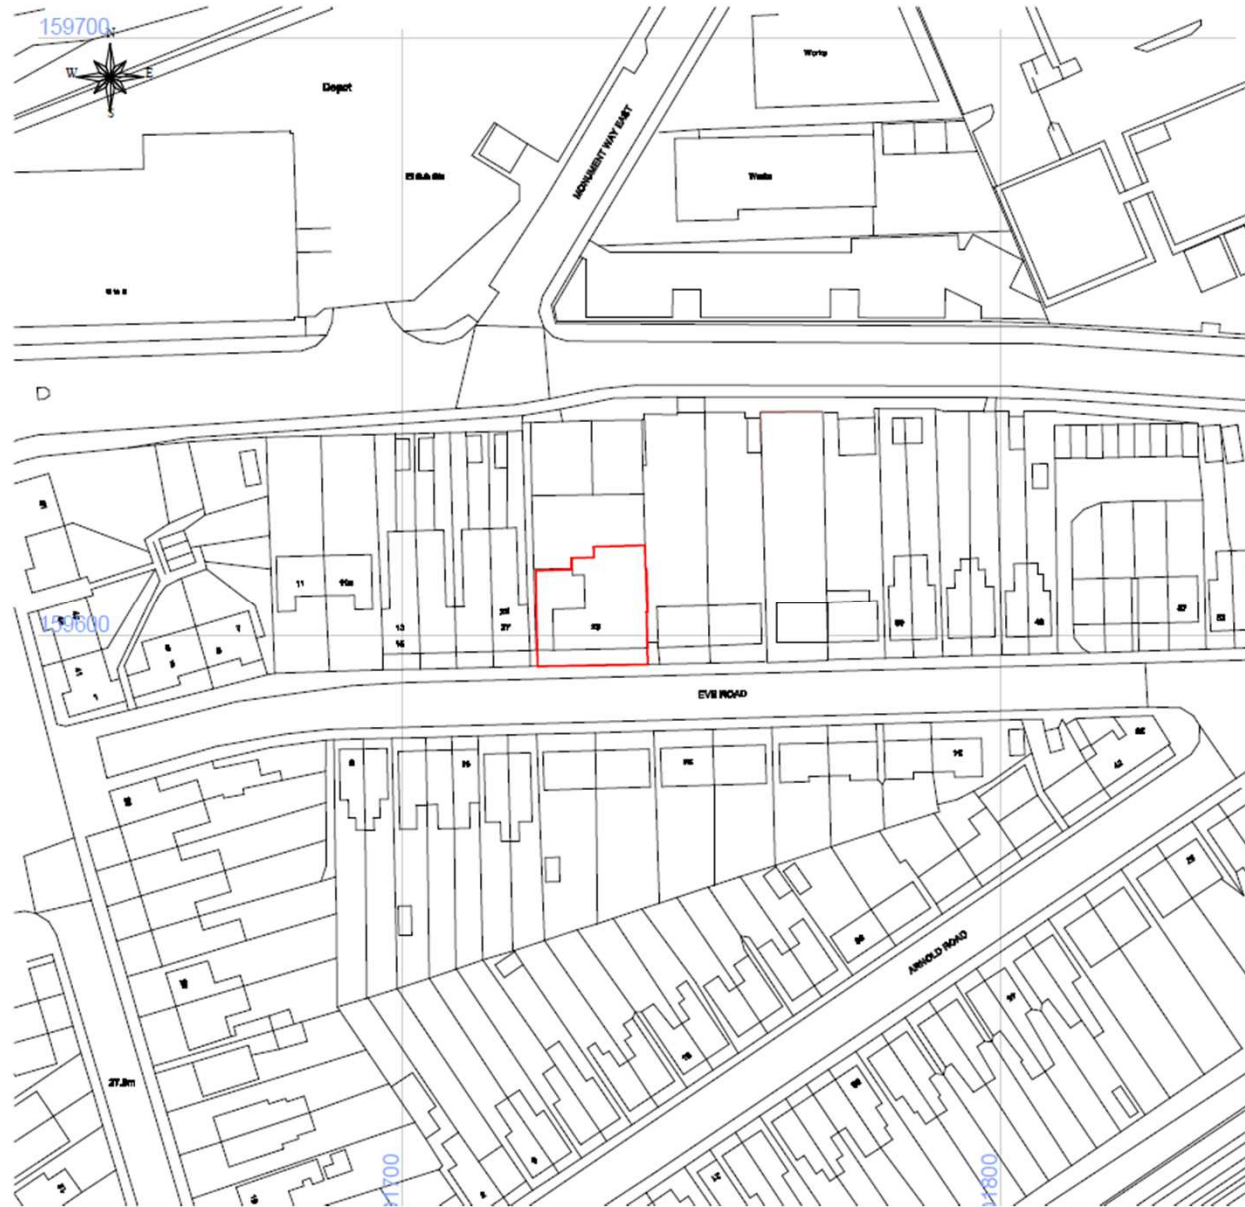


# Existing Elevations – PLAN/2018/1169

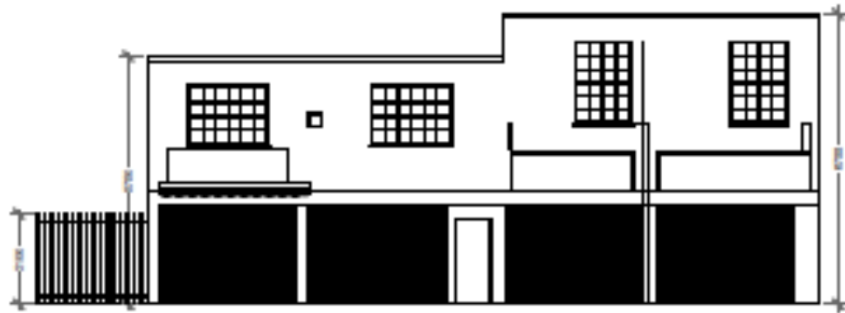


Existing South Elevation.

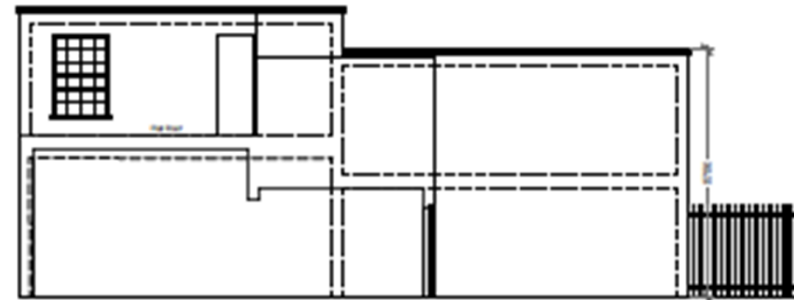

Existing Sectional Elevation A-A.

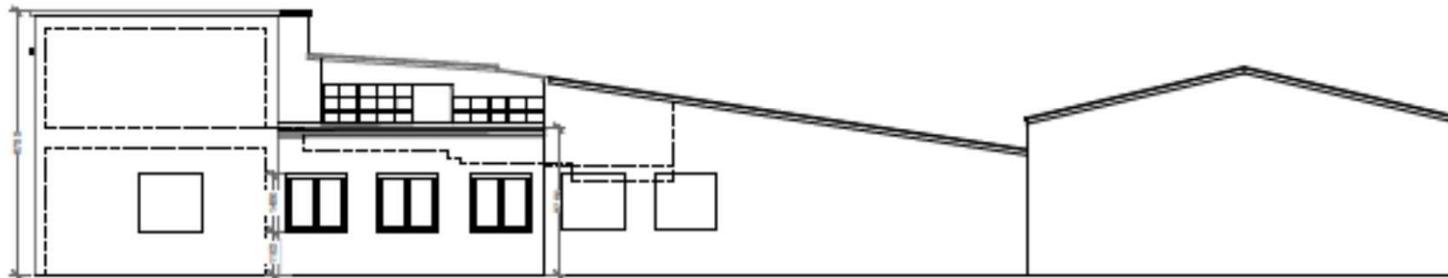


Existing East Elevation

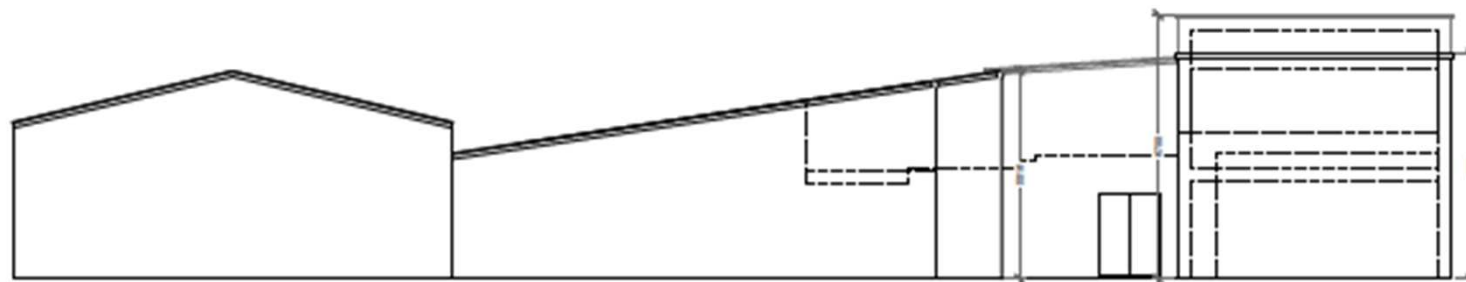

Existing West Elevation.

# Existing Floor Plans – PLAN/2018/1169

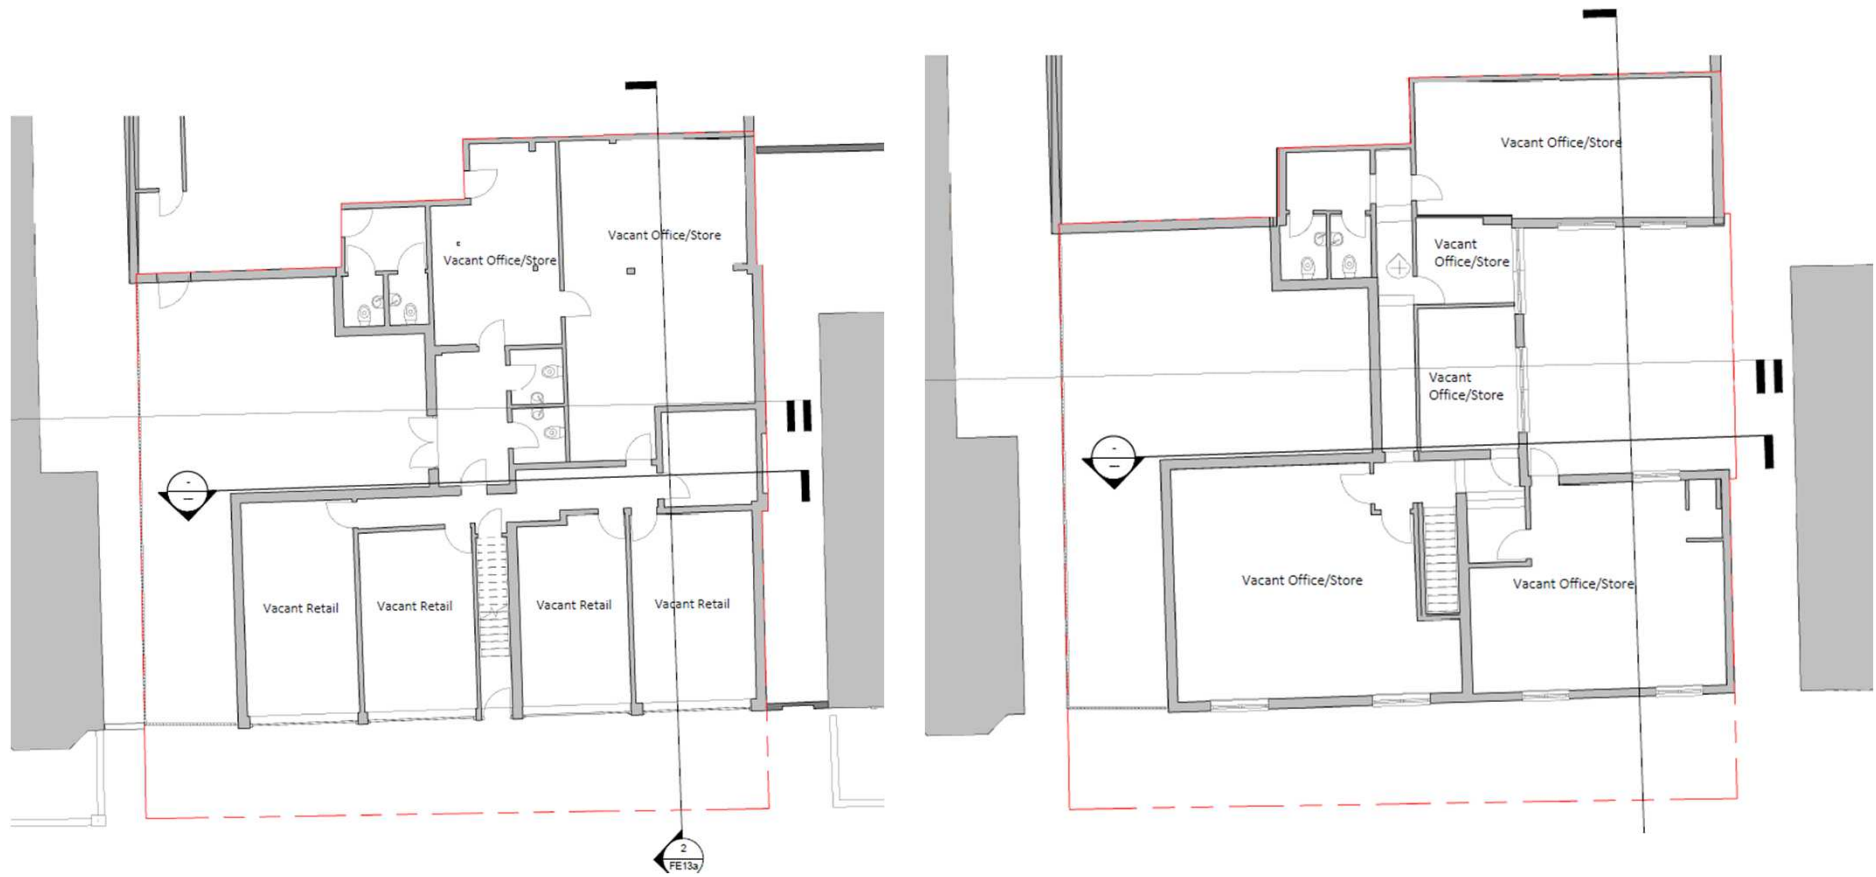


# Proposed Ground Floor Plan – PLAN/2018/1169




# Proposed First Floor Plan – PLAN/2018/1169



# Proposed Second Floor Plan – PLAN/2018/1169

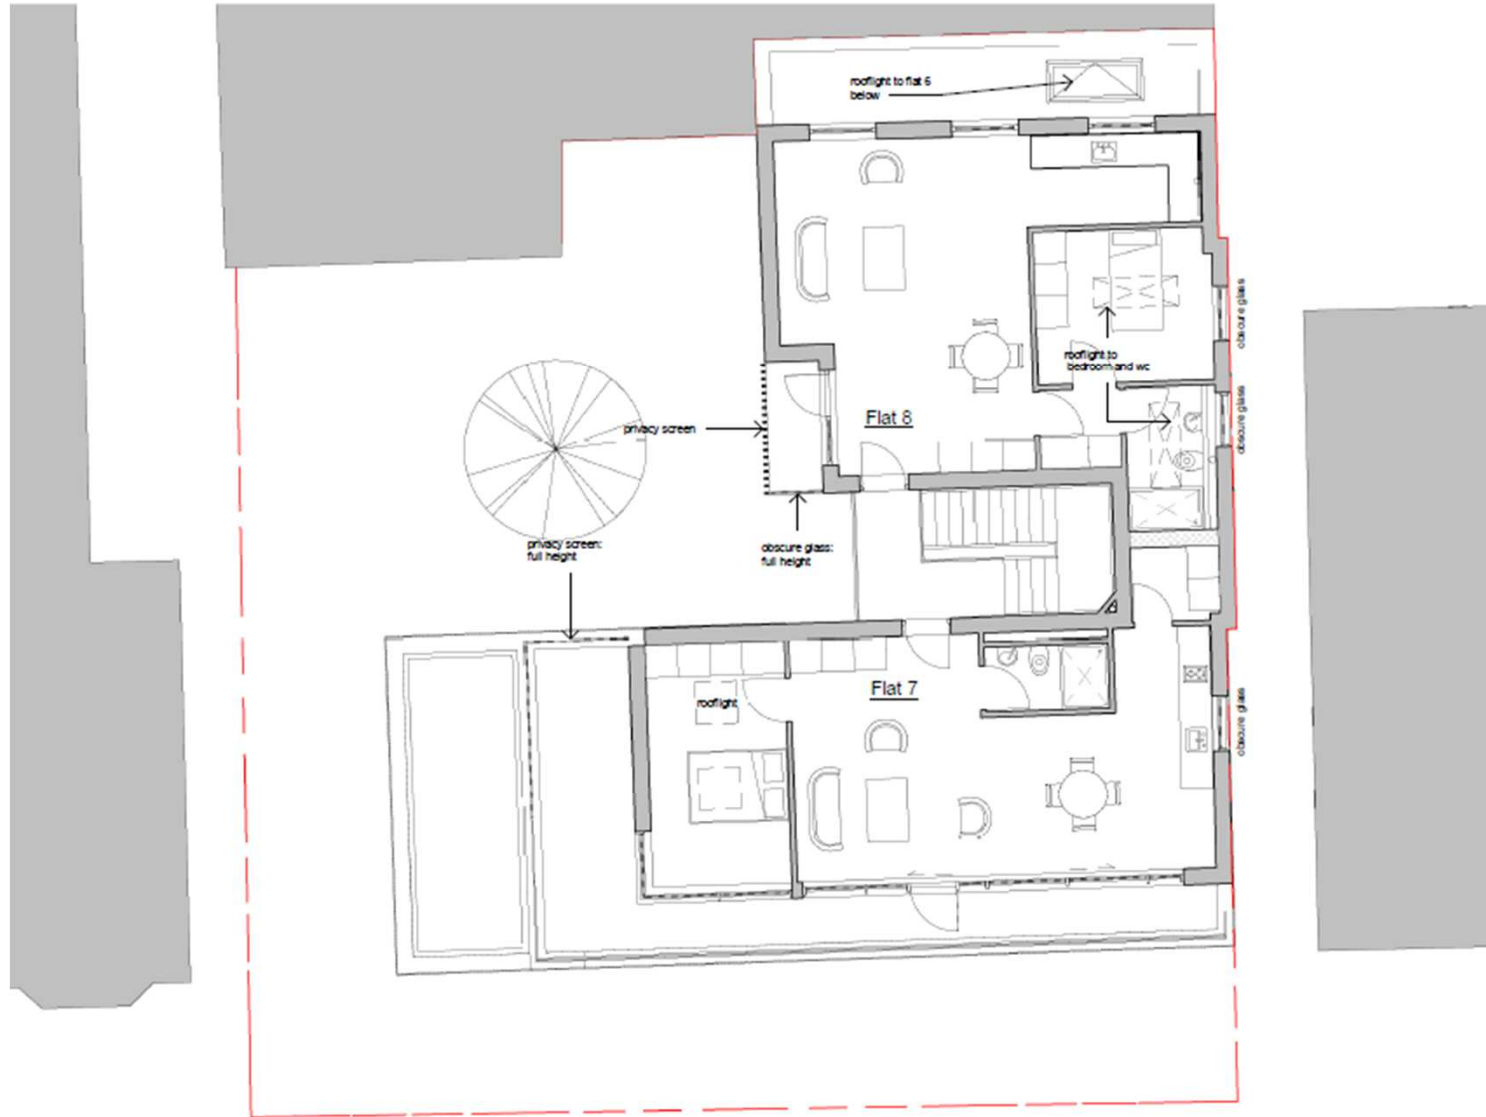

# Proposed Roof & Block Plan – PLAN/2018/1169

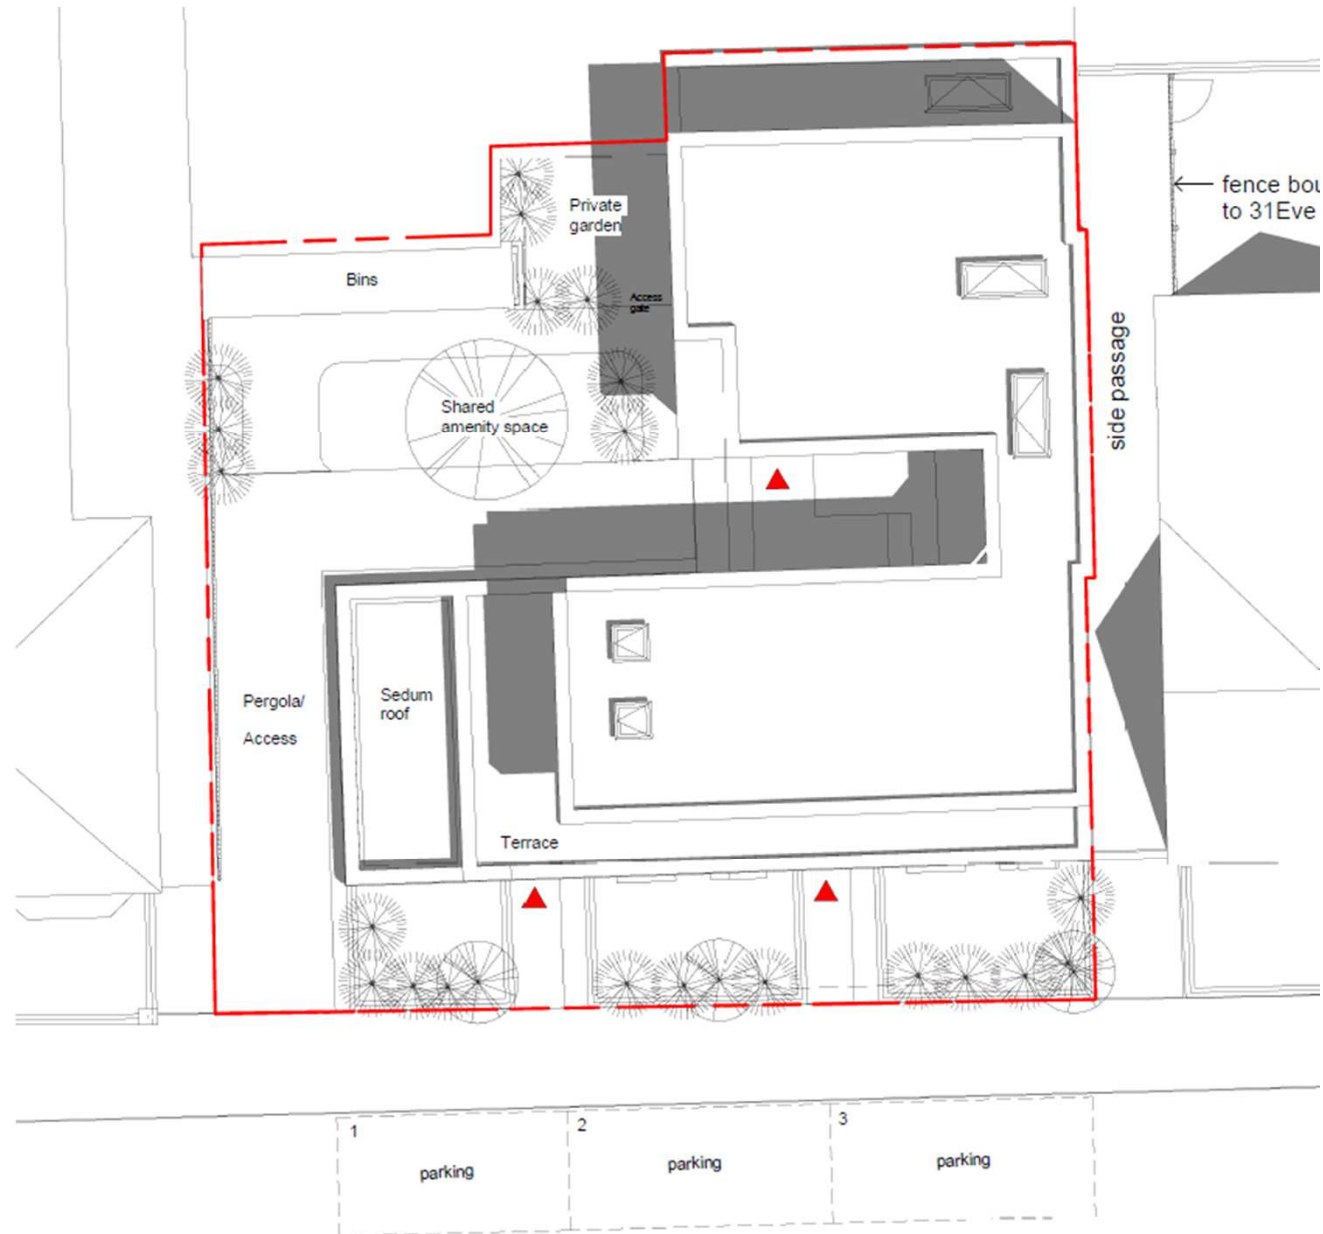

PROPOSED BLOCK PLAN





Slide 60

# Proposed South Elevation – PLAN/2018/1169




# Proposed North Elevation & Section – PLAN/2018/1169

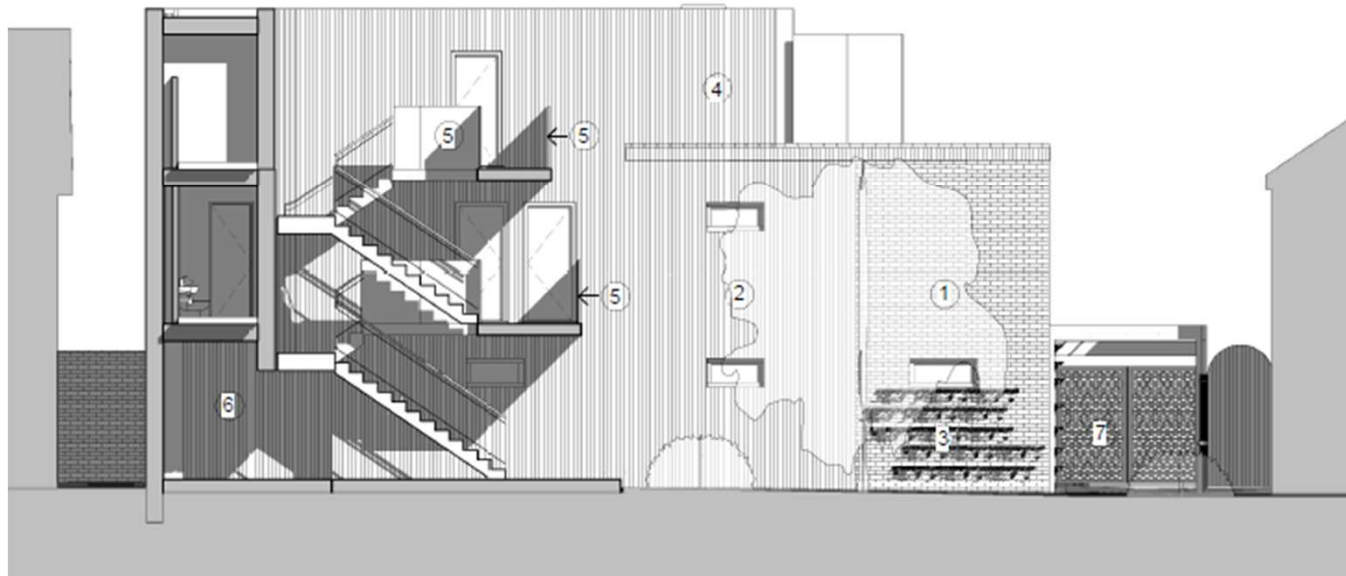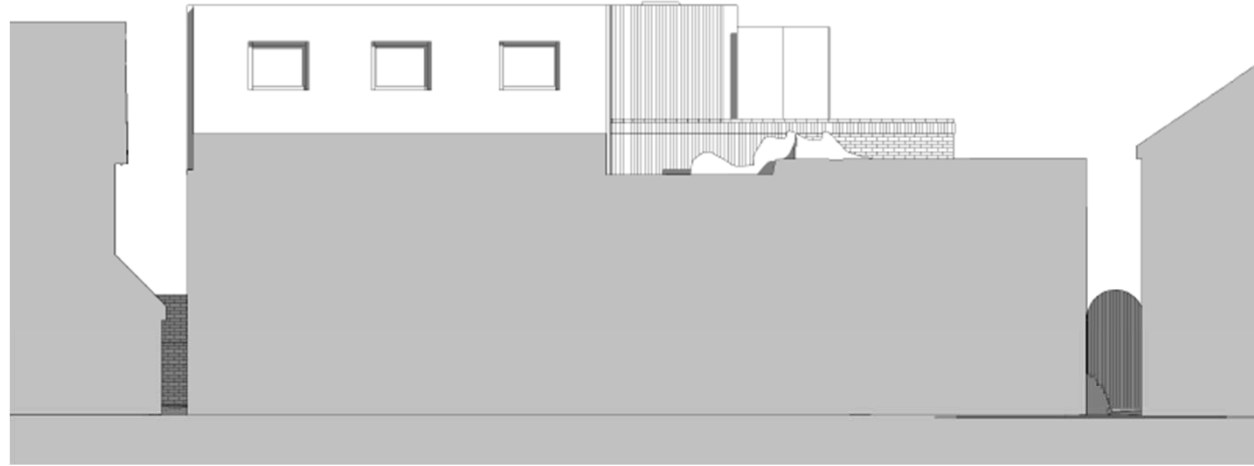


Slide 62

# Proposed West Elevation– PLAN/2018/1169

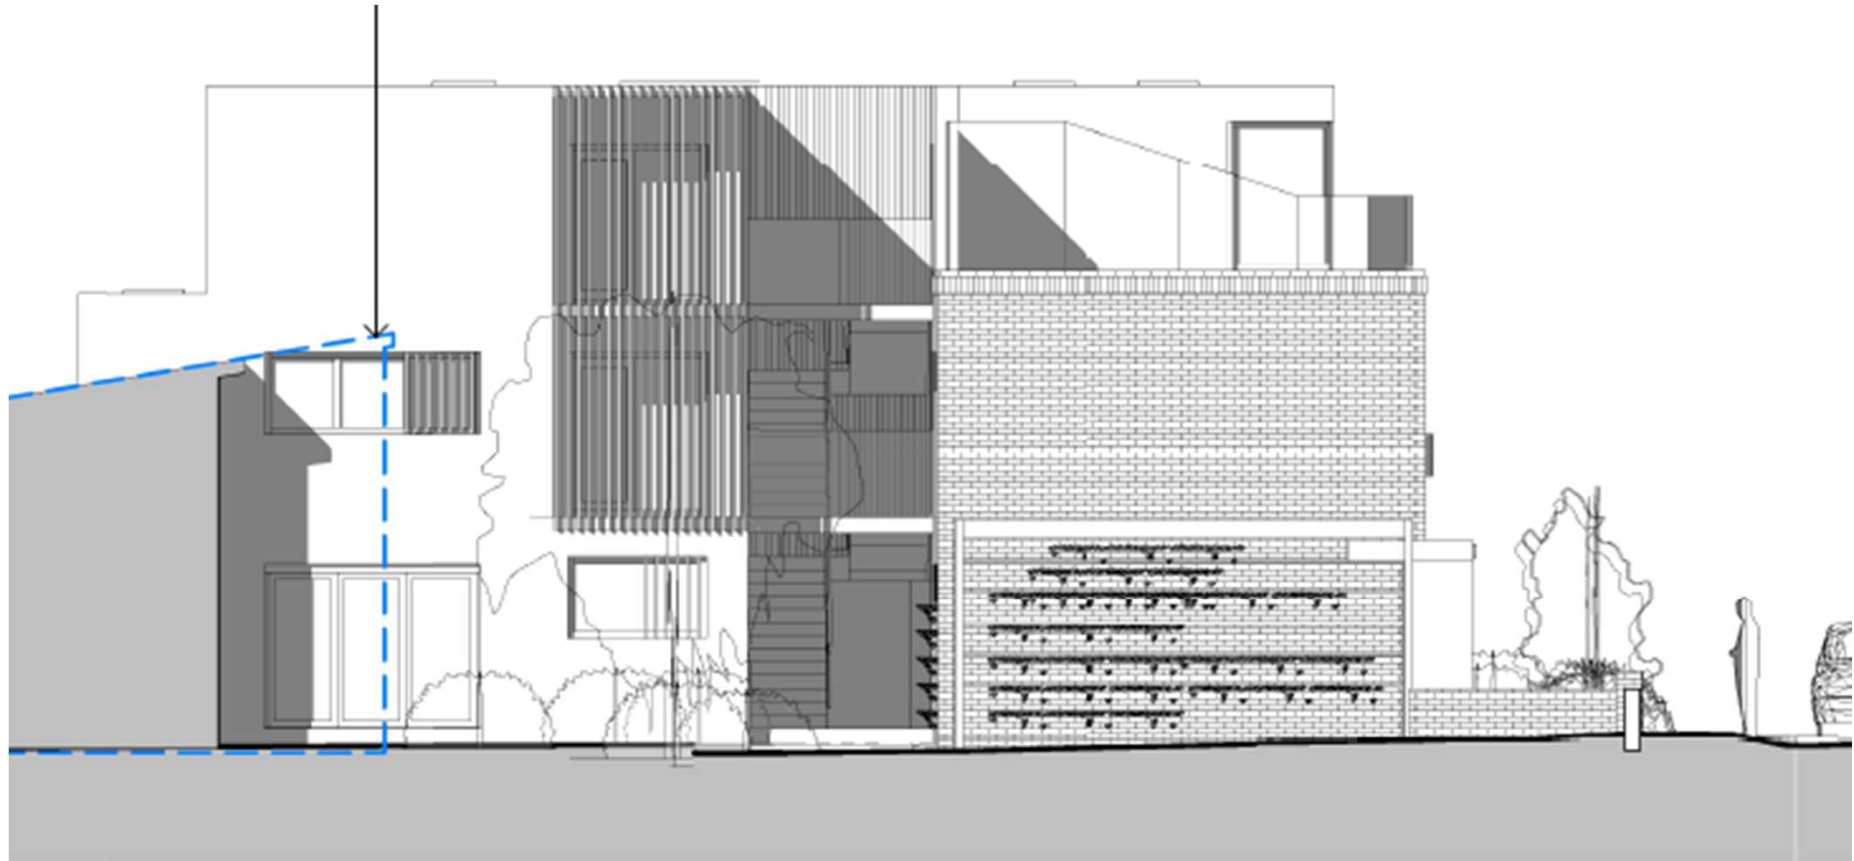

# Proposed East Elevation– PLAN/2018/1169

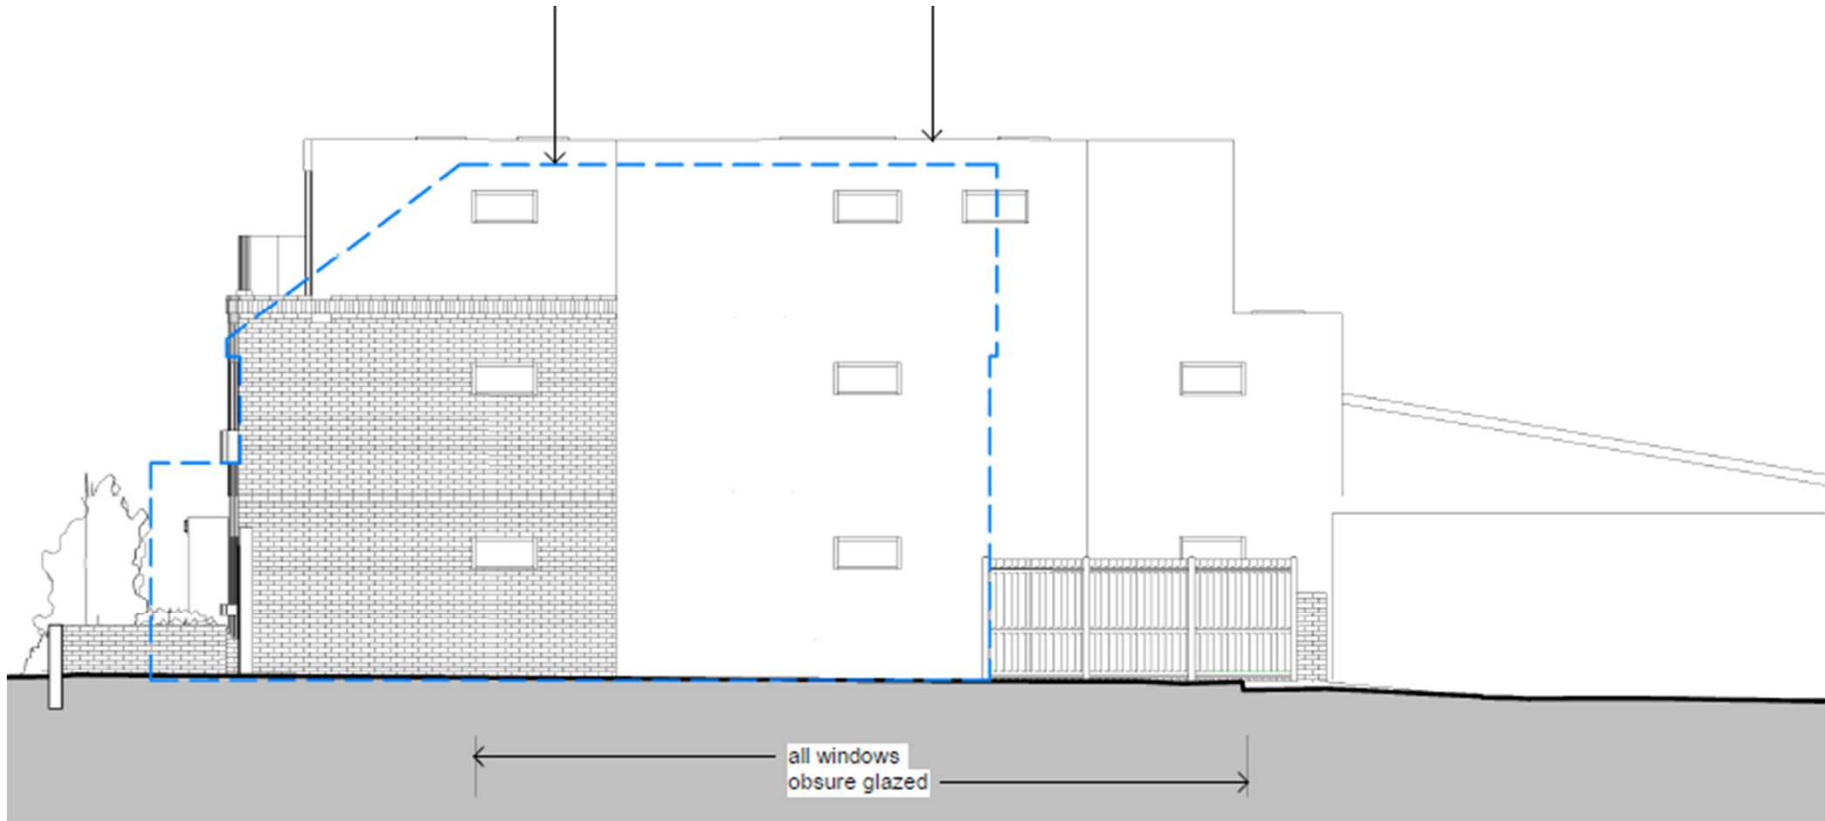

# Existing and Proposed Street Scenes – PLAN/2018/1169



**Existing Street Elevation - Eve Road**  
1 : 100



**Proposed Street Elevation - Eve Road**  
1 : 100

# Photographs – PLAN/2018/1169



## Photographs – PLAN/2018/1169



## Photographs – PLAN/2018/1169





## Photographs – PLAN/2018/1169



## Photographs – PLAN/2018/1169

