


PLAN/2017/0795



Byron Lodge, Ridgway Road, Pyrford

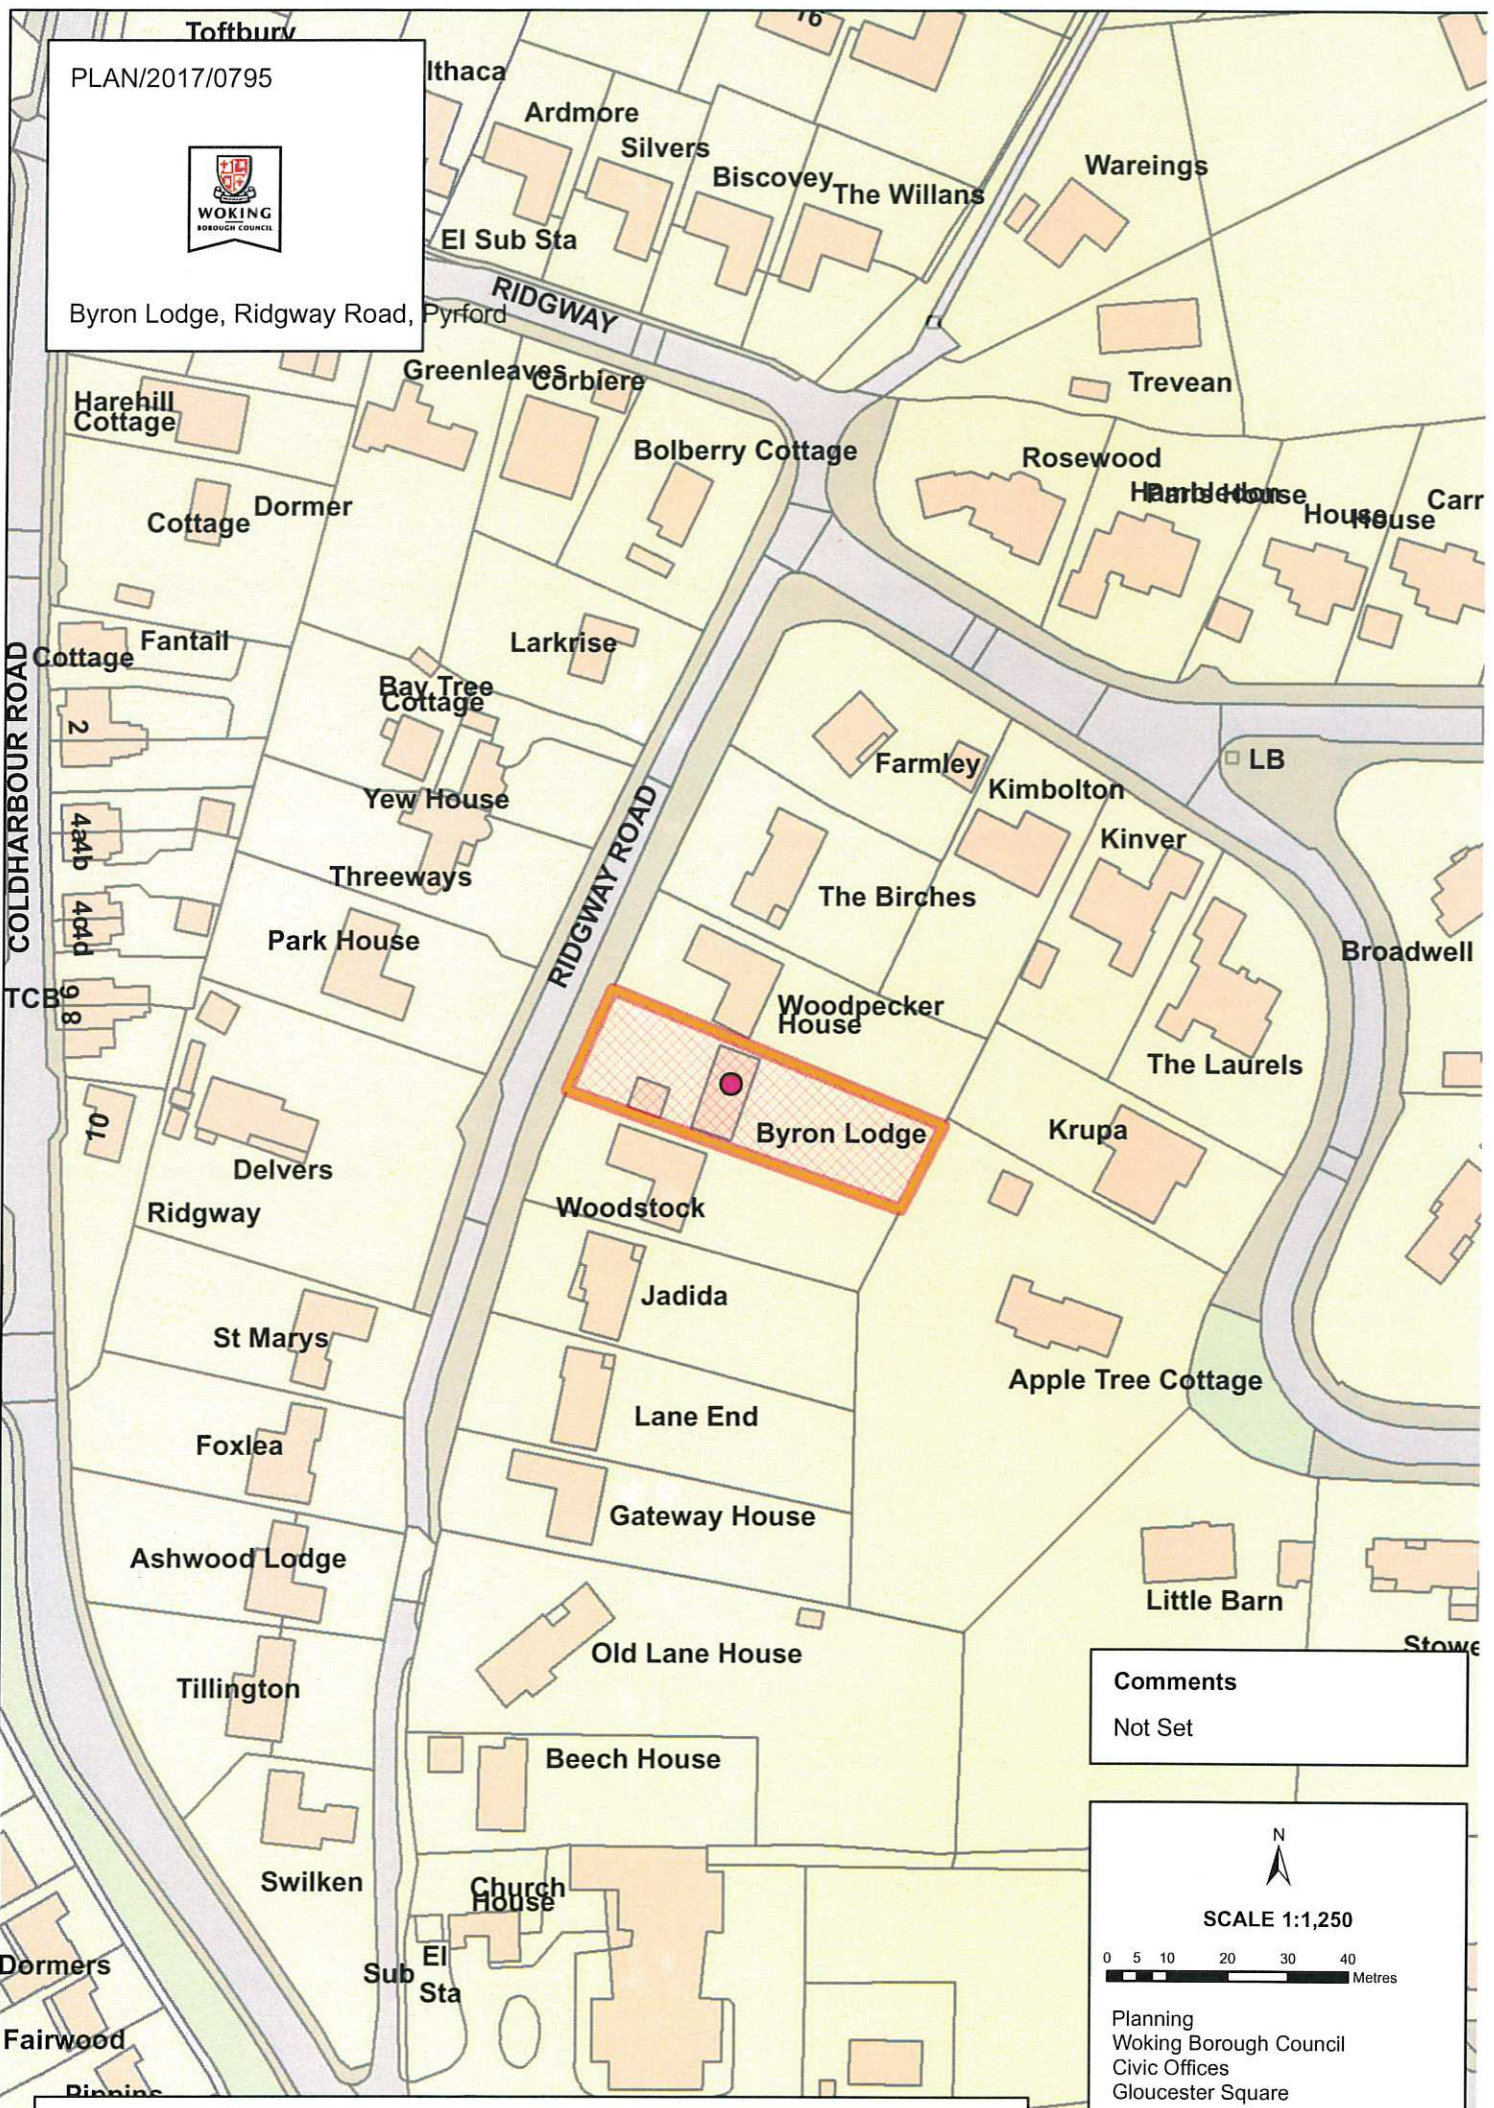

Comments
Not Set

N

SCALE 1:1,250

0 5 10 20 30 40 Metres

Planning
Woking Borough Council
Civic Offices
Gloucester Square
Woking, Surrey GU21 6YL