


PLAN/2019/0900



5A The Broadway

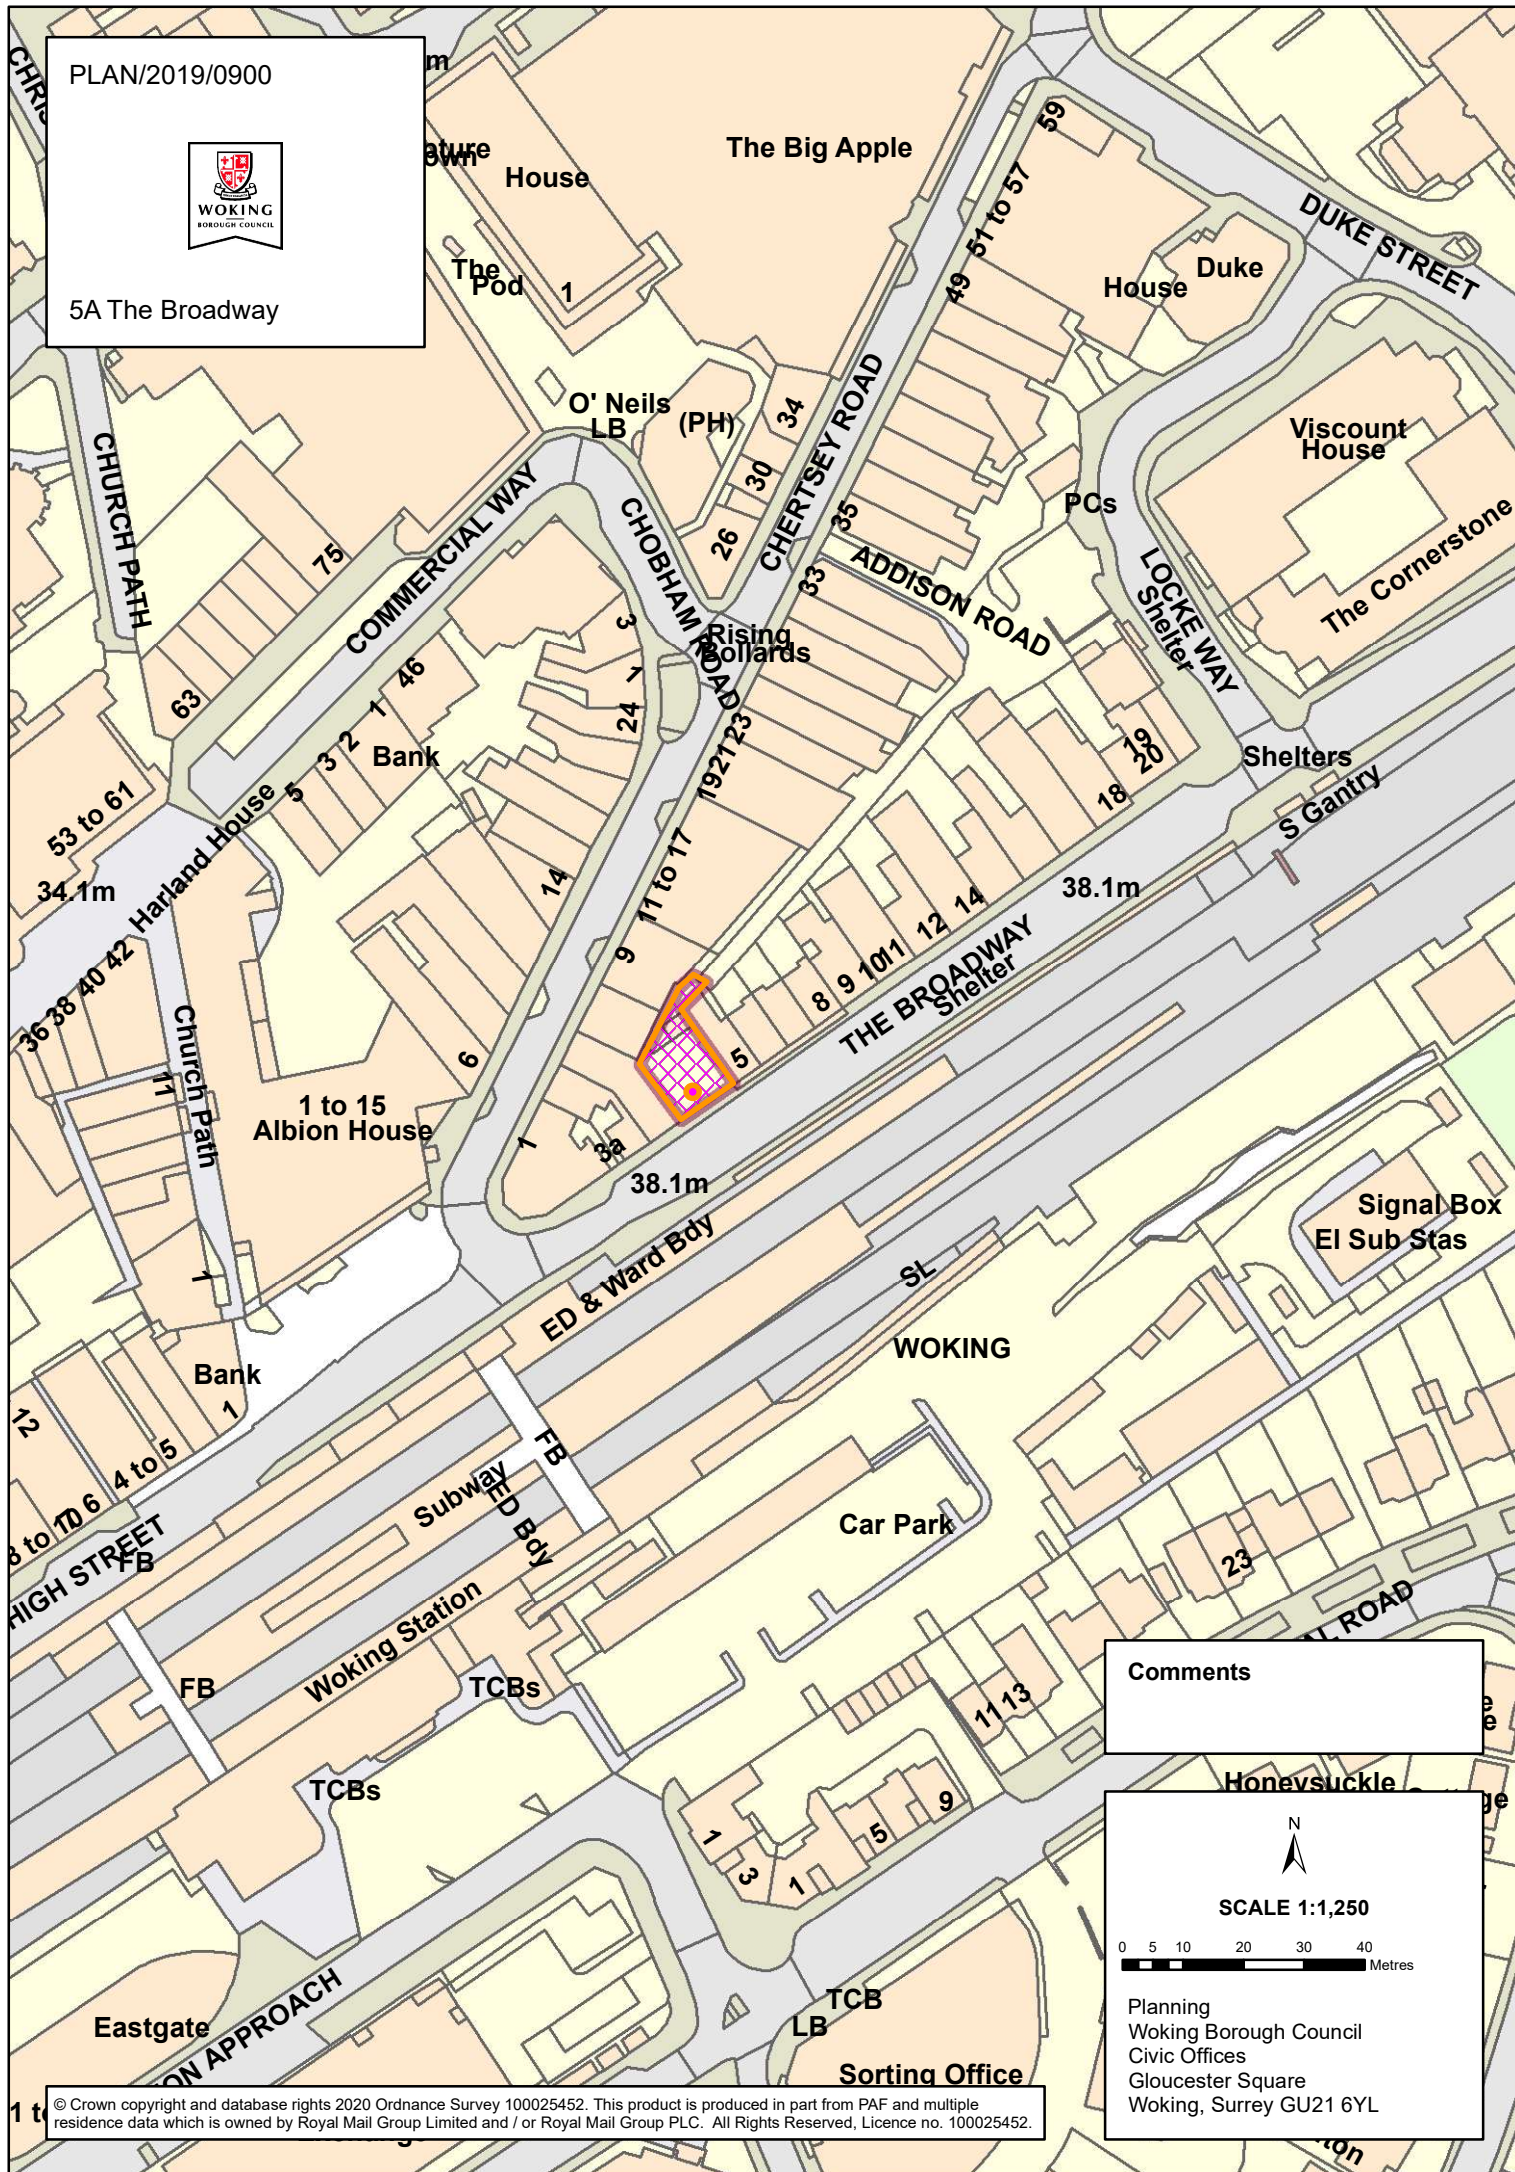

Comments

Honeysuckle



SCALE 1:1,250

0 5 10 20 30 40 Metres

Planning
Woking Borough Council
Civic Offices
Gloucester Square
Woking, Surrey GU21 6YL