


COND/2019/0139



Sheerwater Estate, Albert Drive

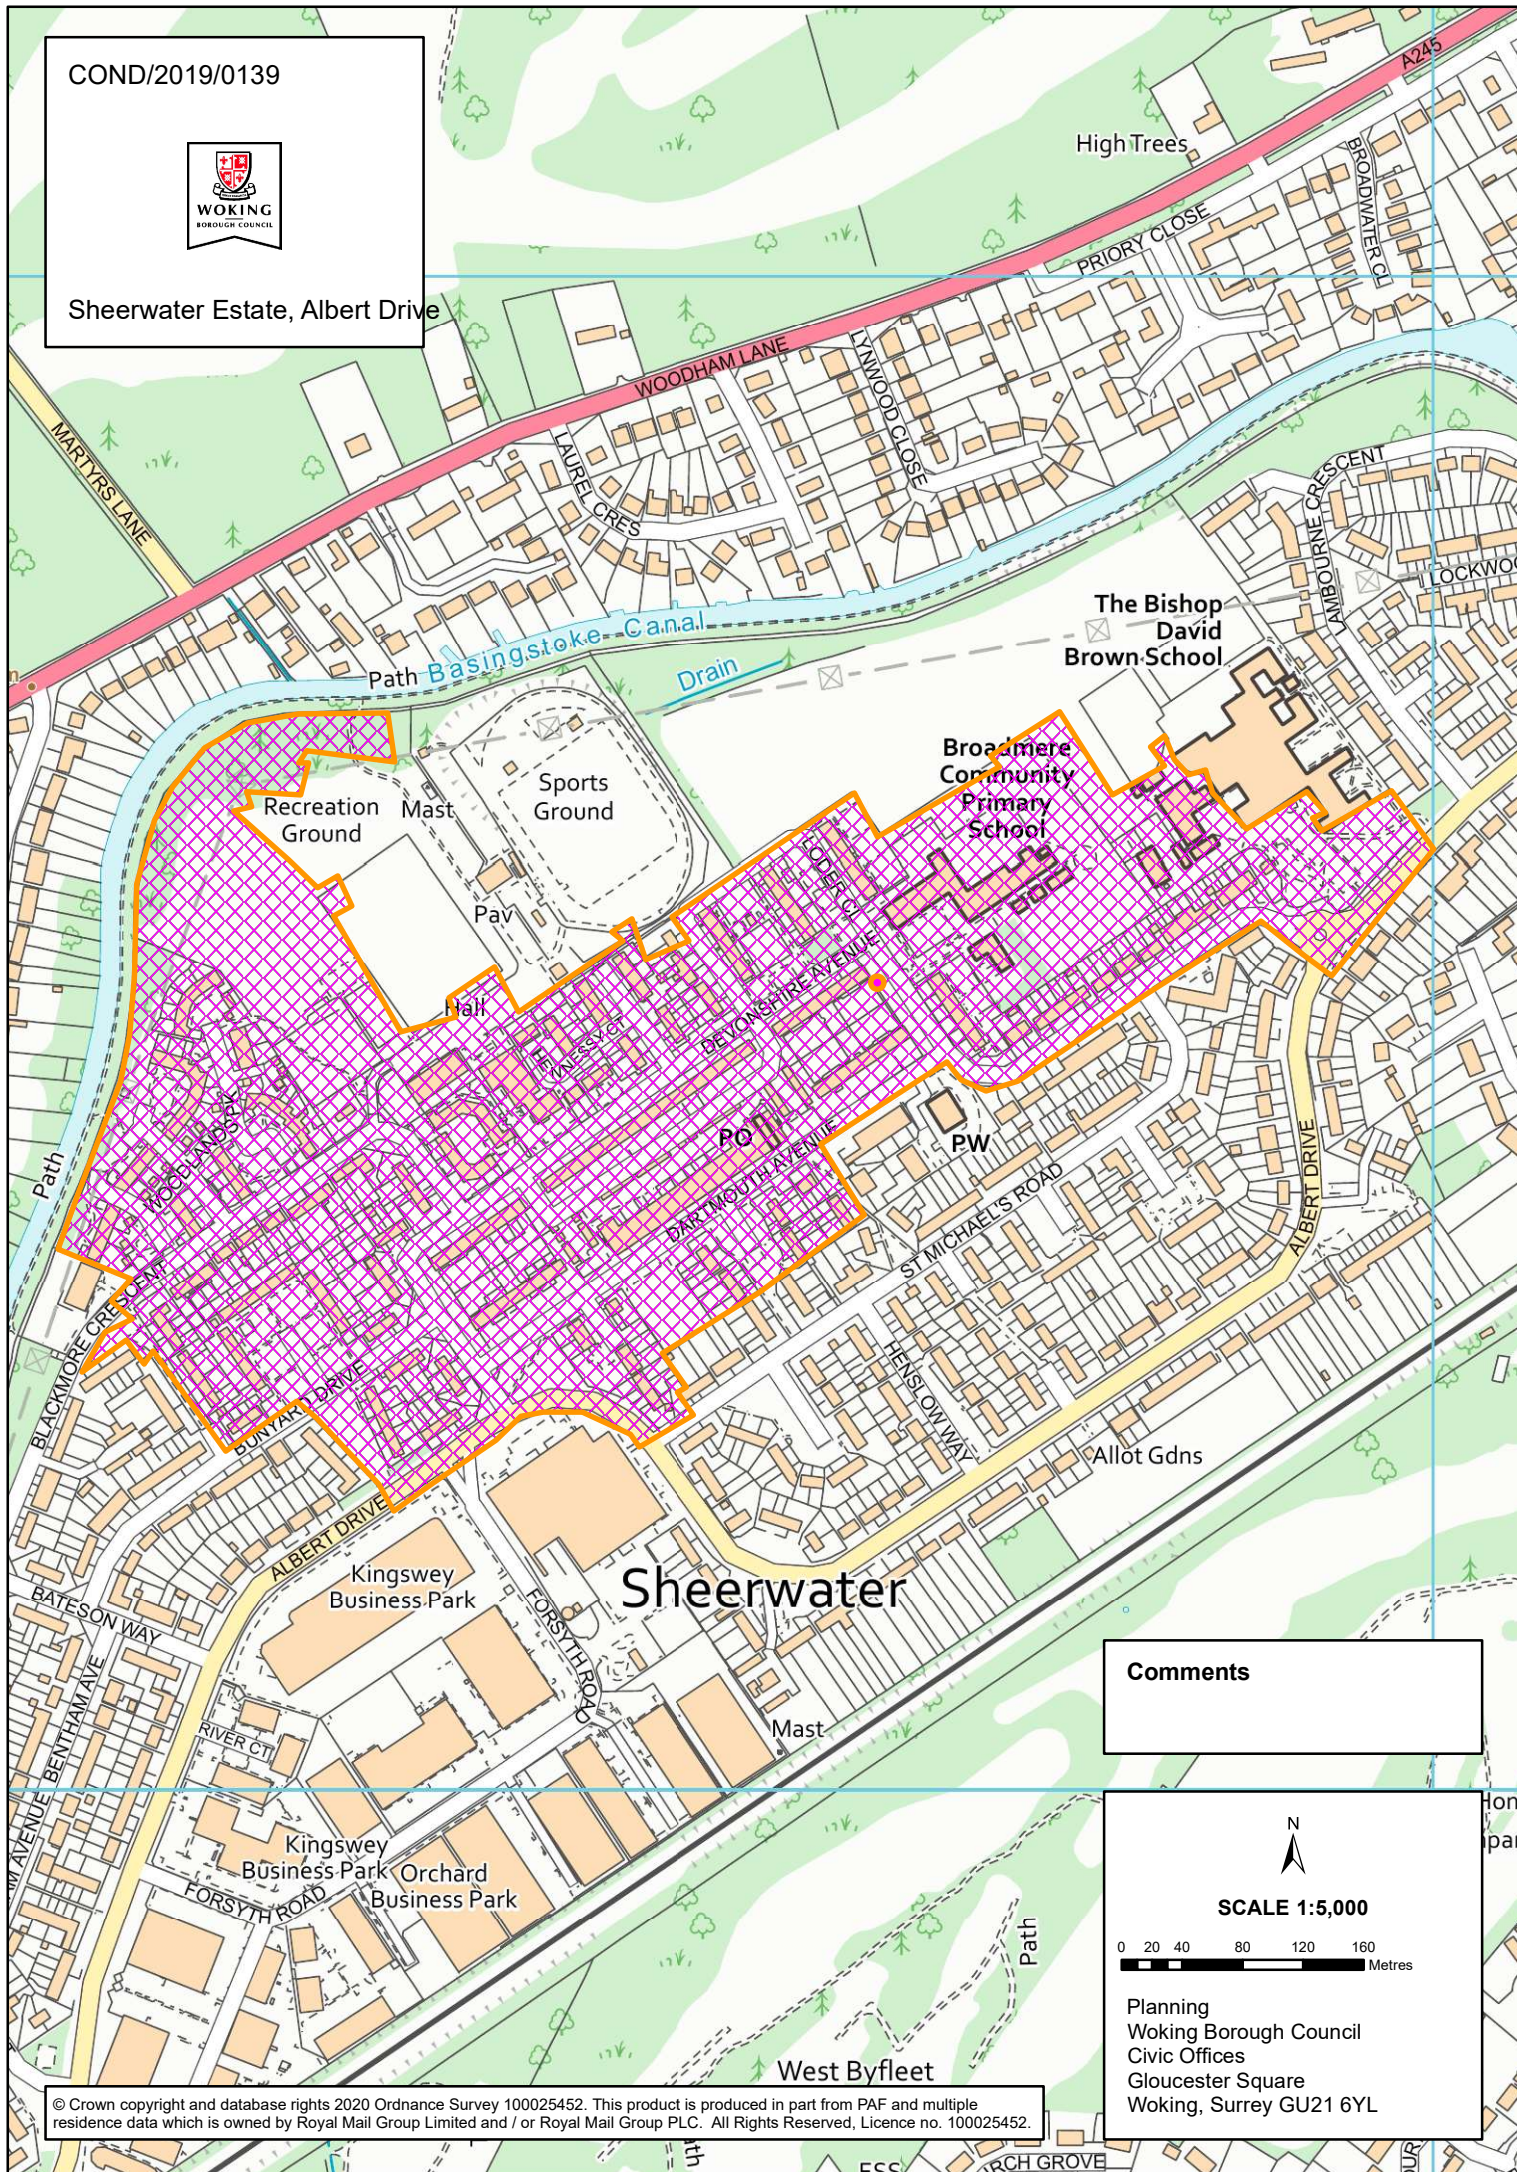

Comments



SCALE 1:5,000

0 20 40 80 120 160  
Metres

Planning  
Woking Borough Council  
Civic Offices  
Gloucester Square  
Woking, Surrey GU21 6YL