


Enforcement



116 Princess Road, Maybury

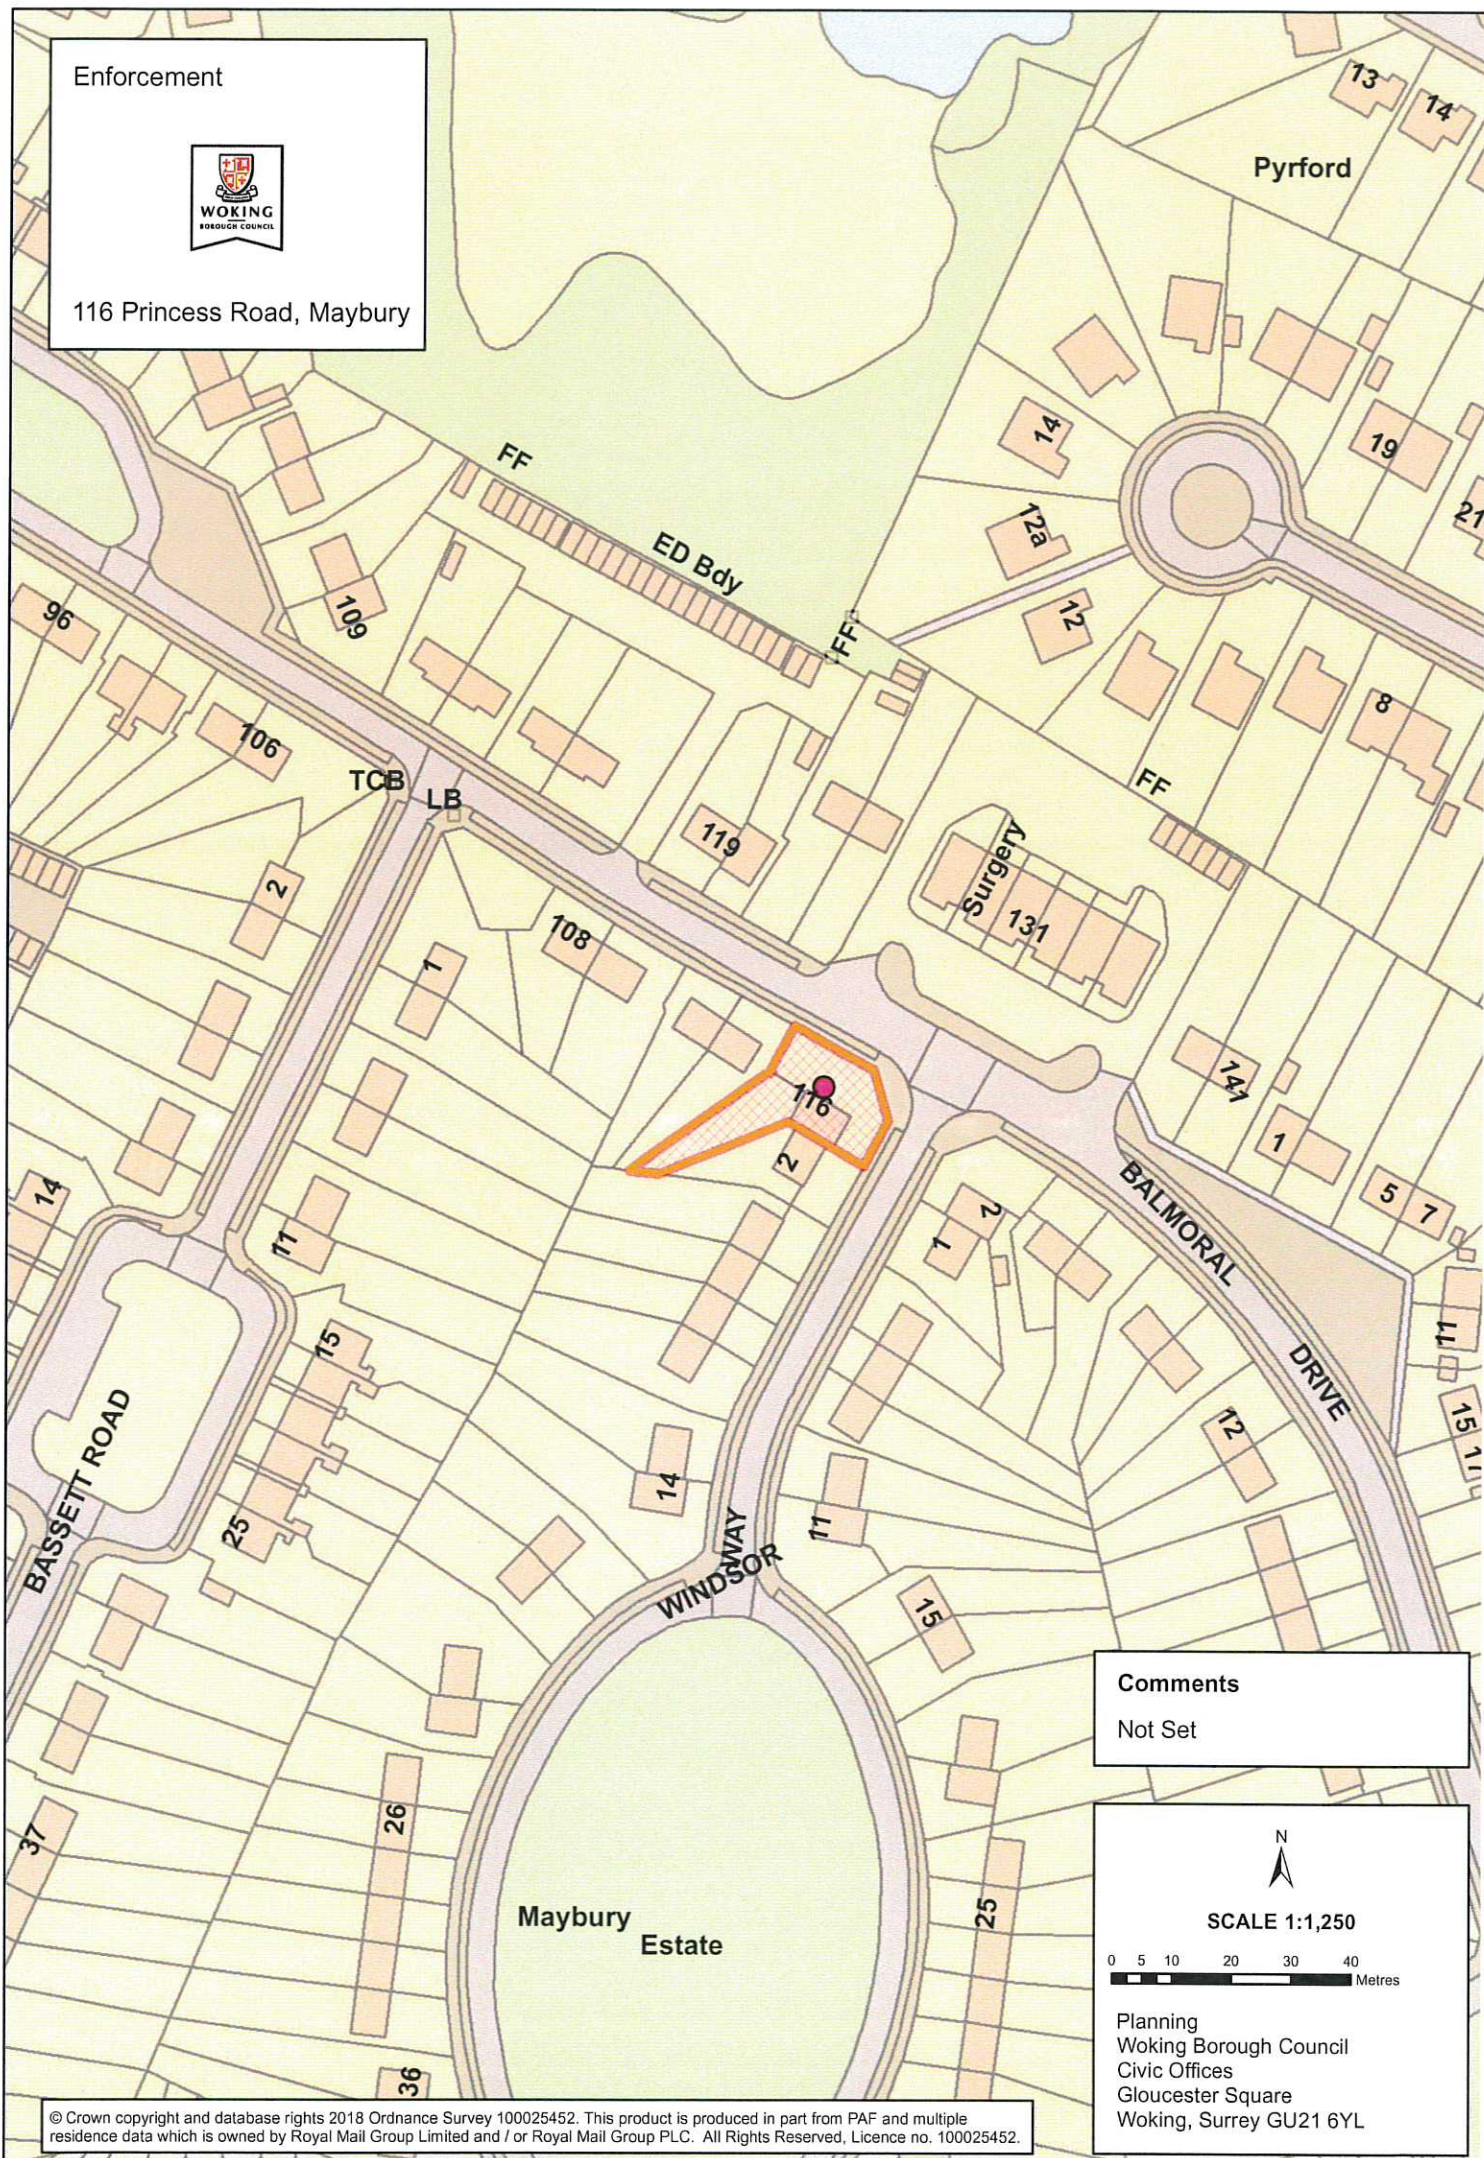


Comments

Not Set



SCALE 1:1,250

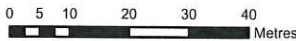

Planning
Woking Borough Council
Civic Offices
Gloucester Square
Woking, Surrey GU21 6YL