


PLAN/2017/0121



Land Between Royal Mail Depot and Allotment Gardens Site, Kestrel Way

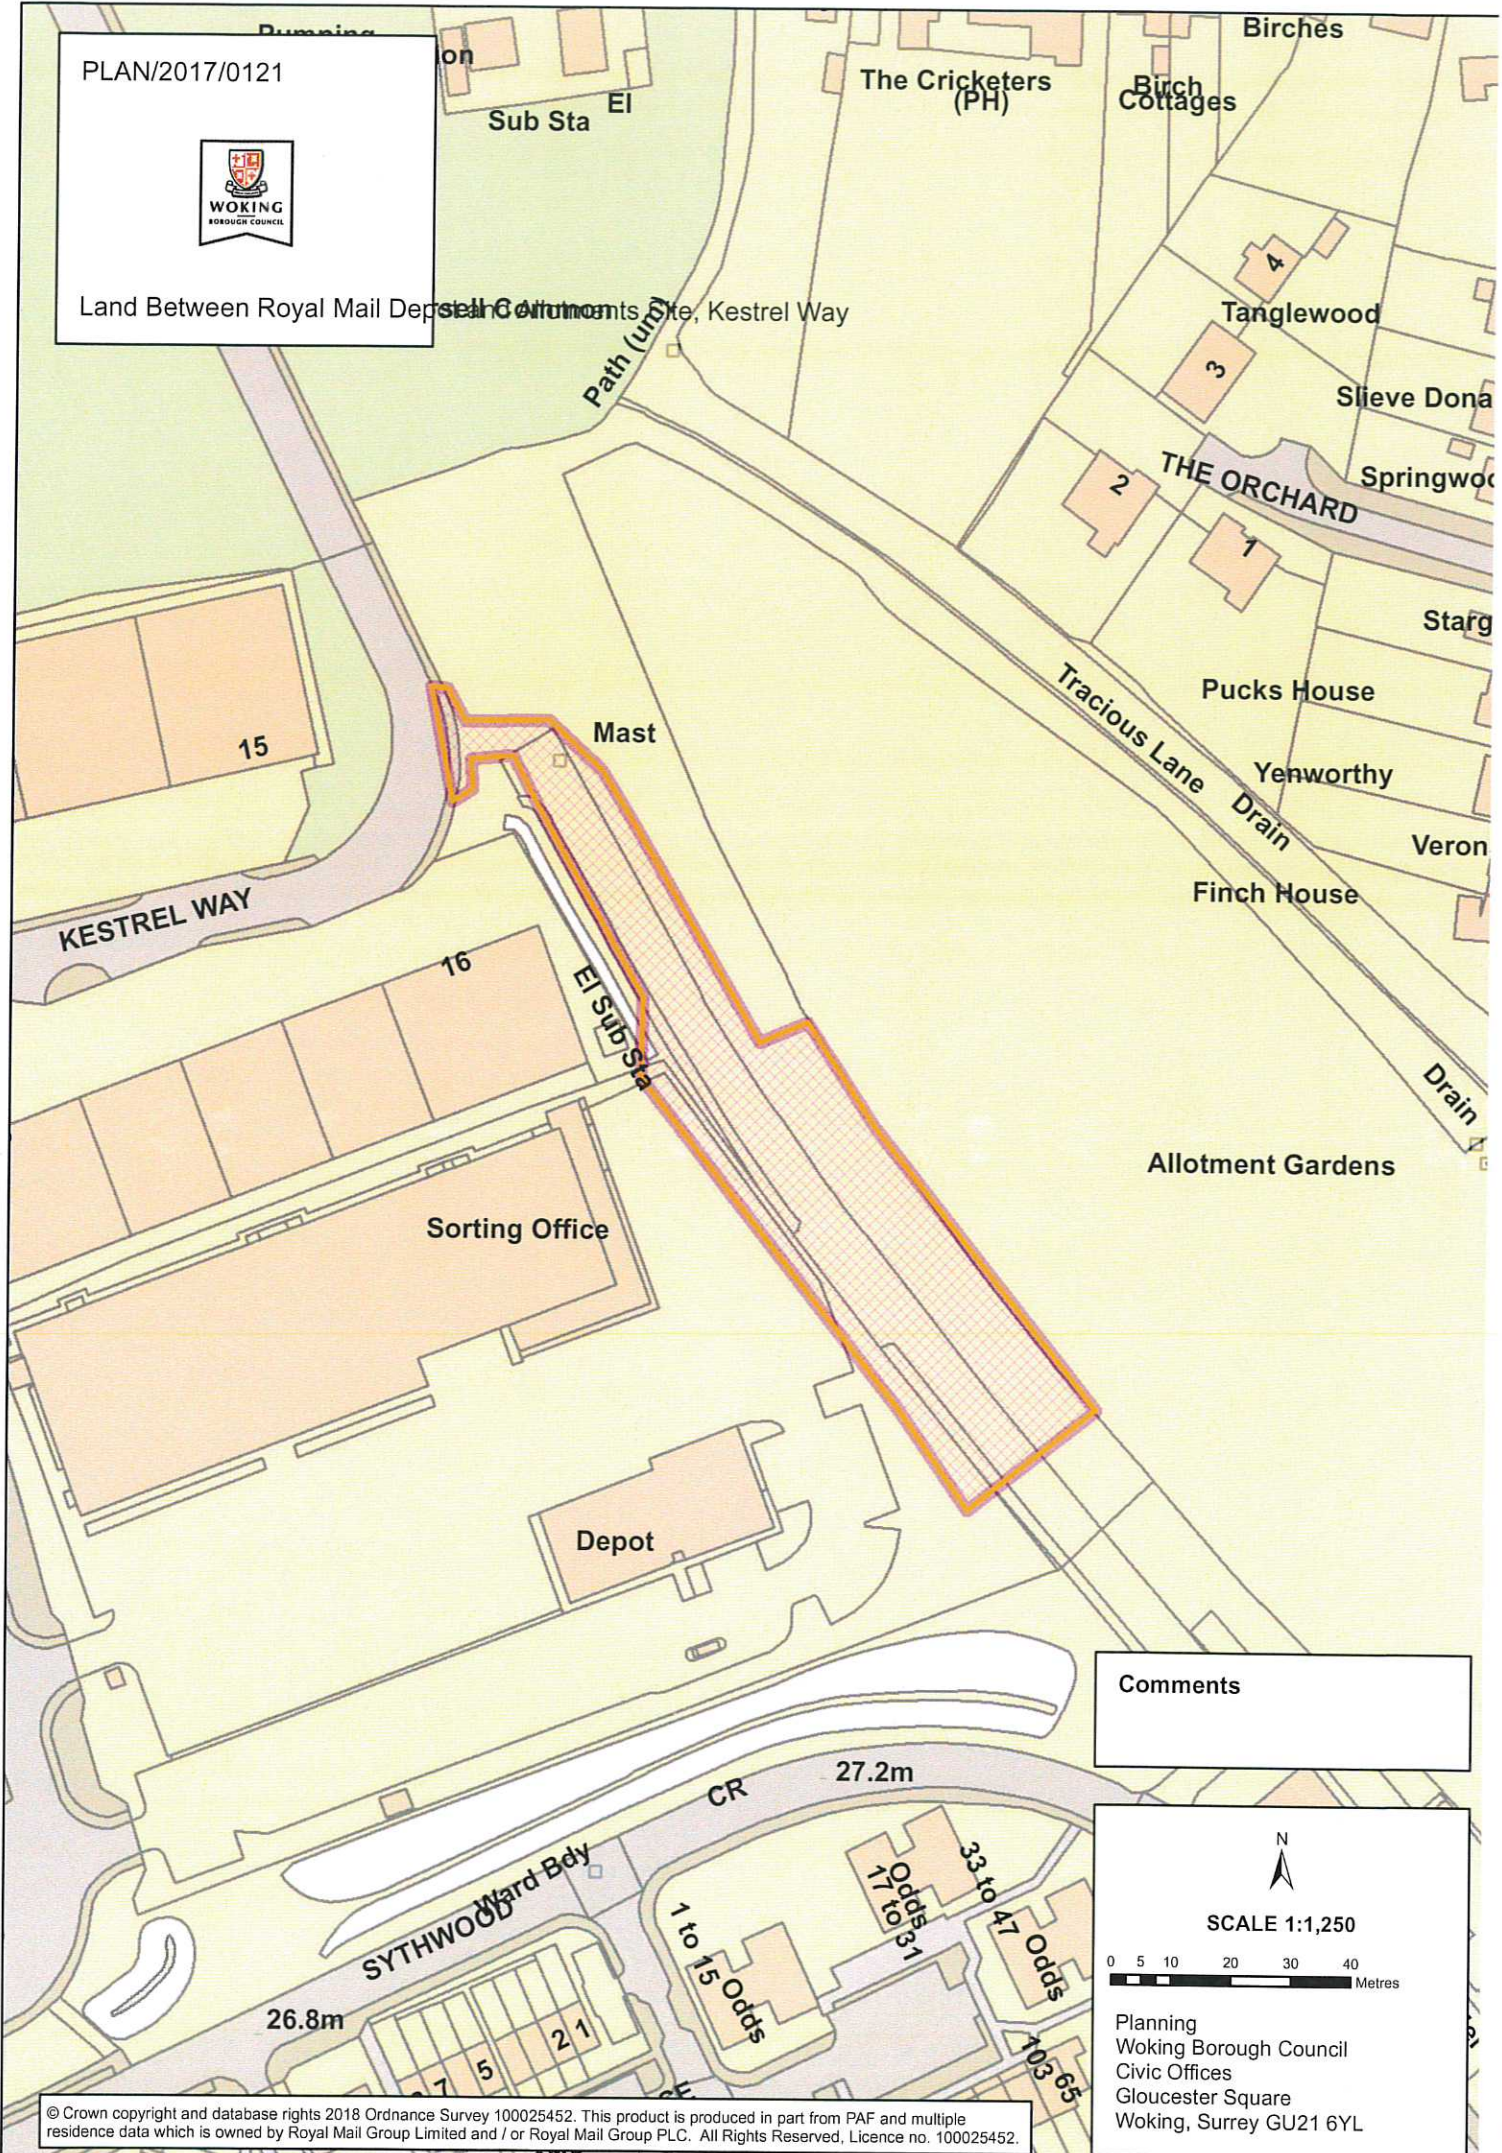

Comments

N

SCALE 1:1,250

0 5 10 20 30 40 Metres

Planning
Woking Borough Council
Civic Offices
Gloucester Square
Woking, Surrey GU21 6YL