



PLAN/2017/0761



3 Claremont Road, West Byfleet

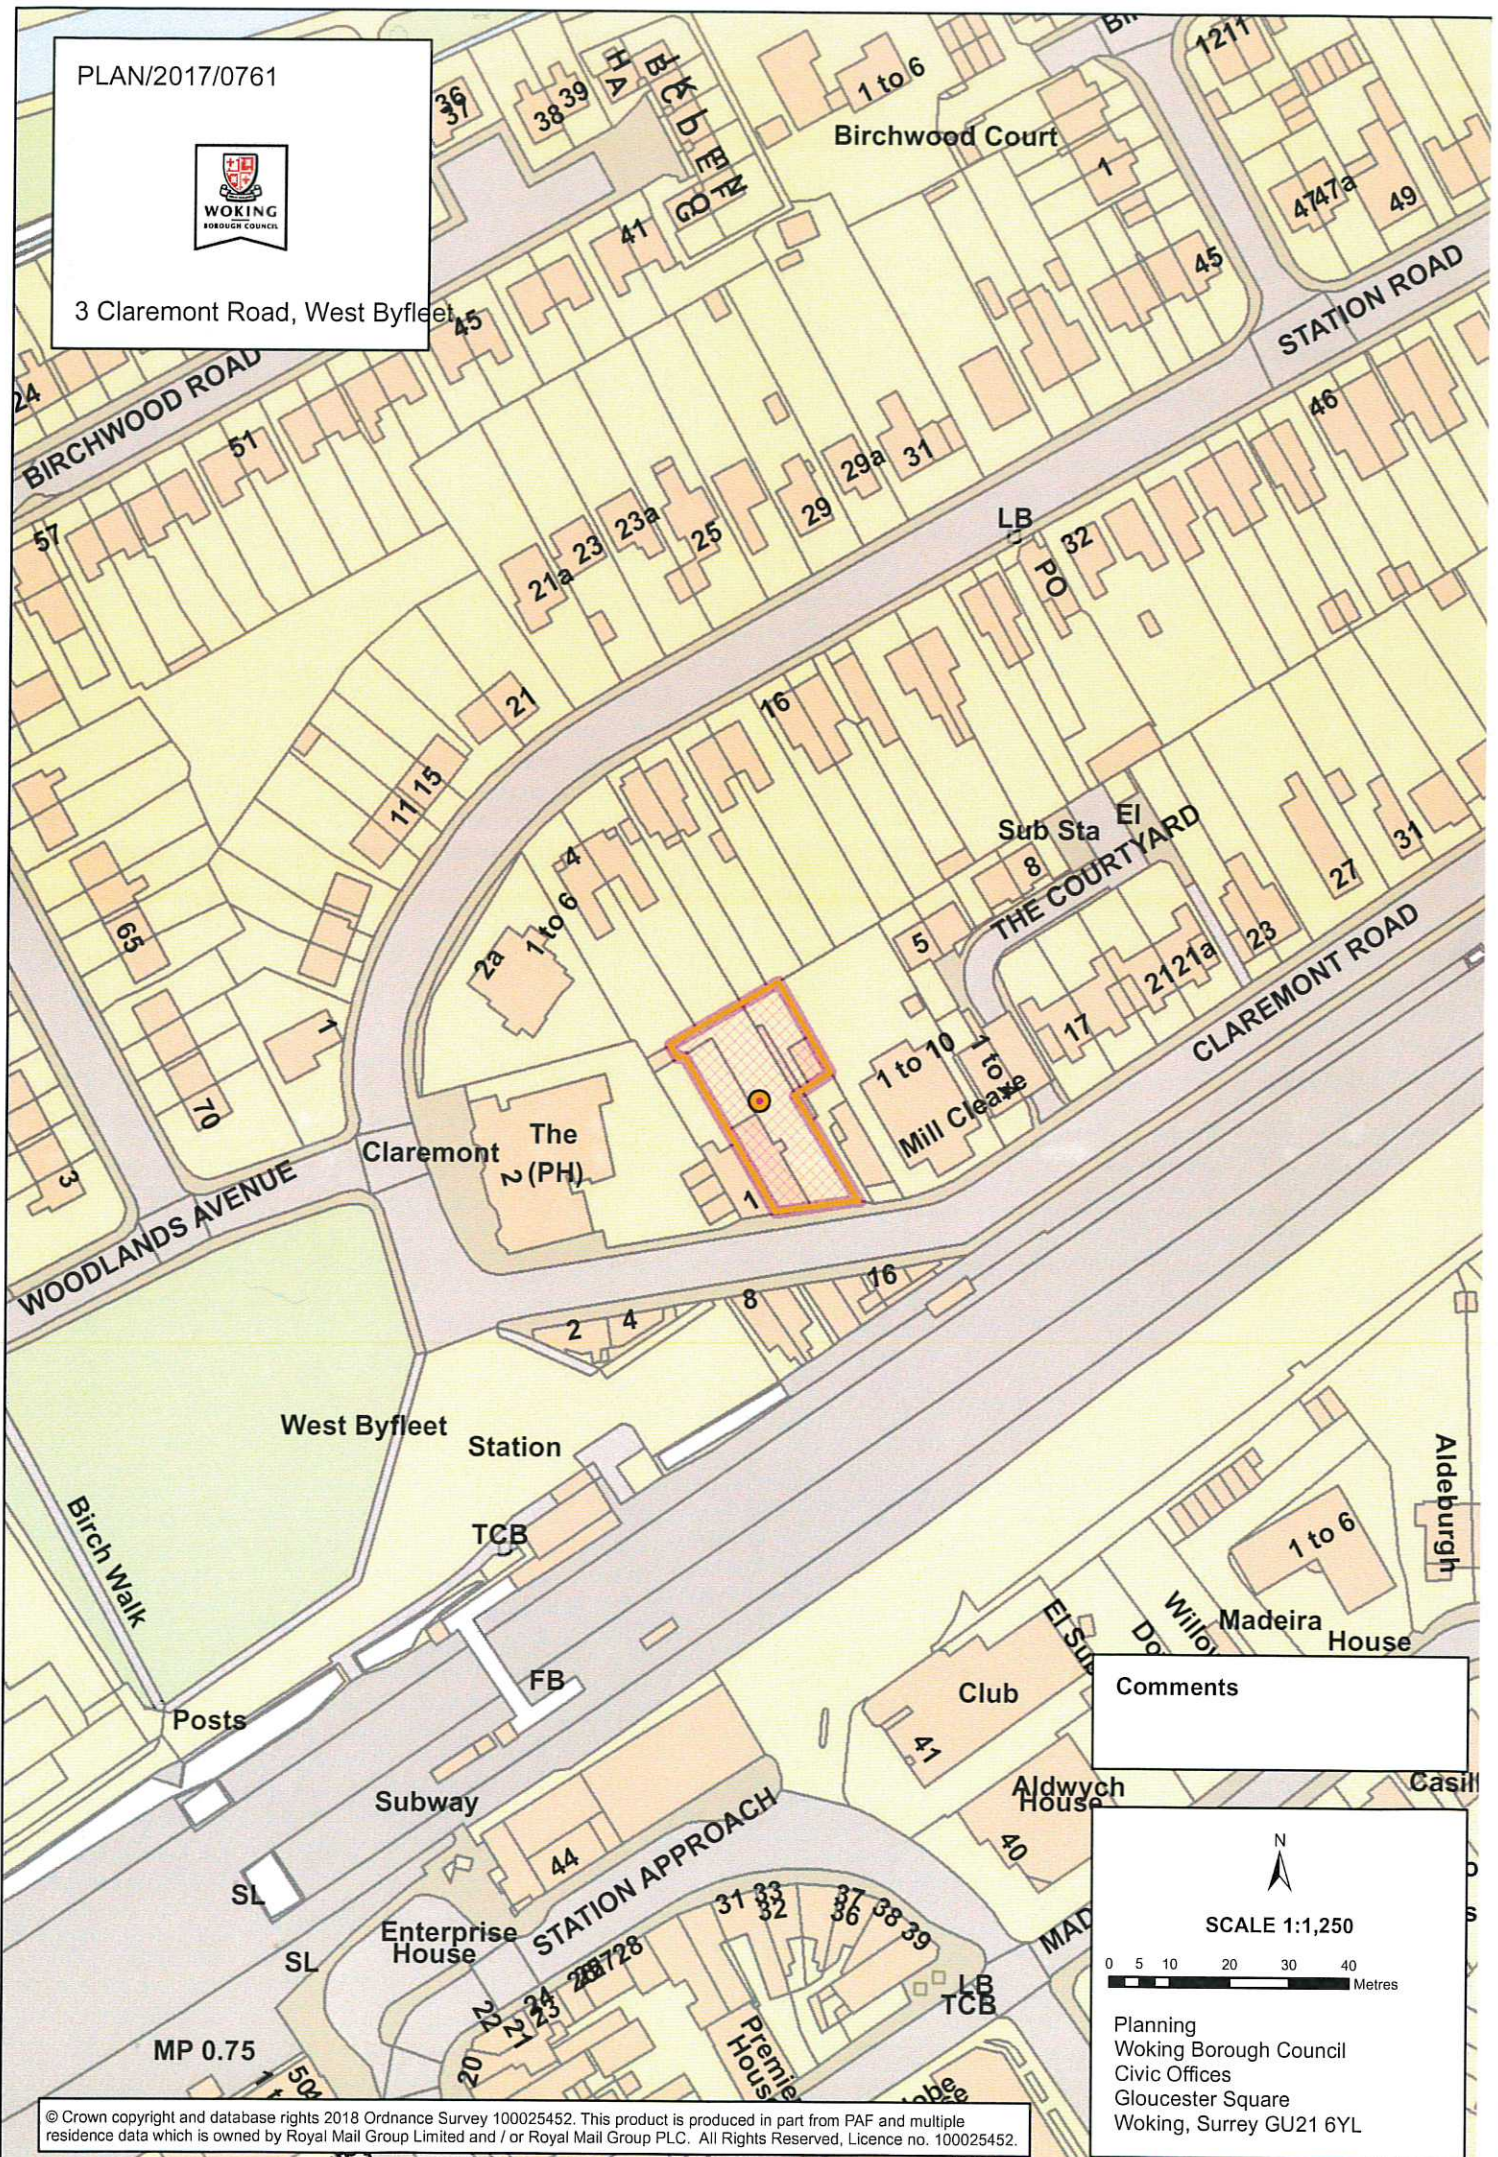

Comments

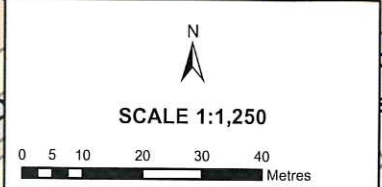

Planning
Woking Borough Council
Civic Offices
Gloucester Square
Woking, Surrey GU21 6YL