


PLAN/2020/0805



Glades House, Cemetery Pales

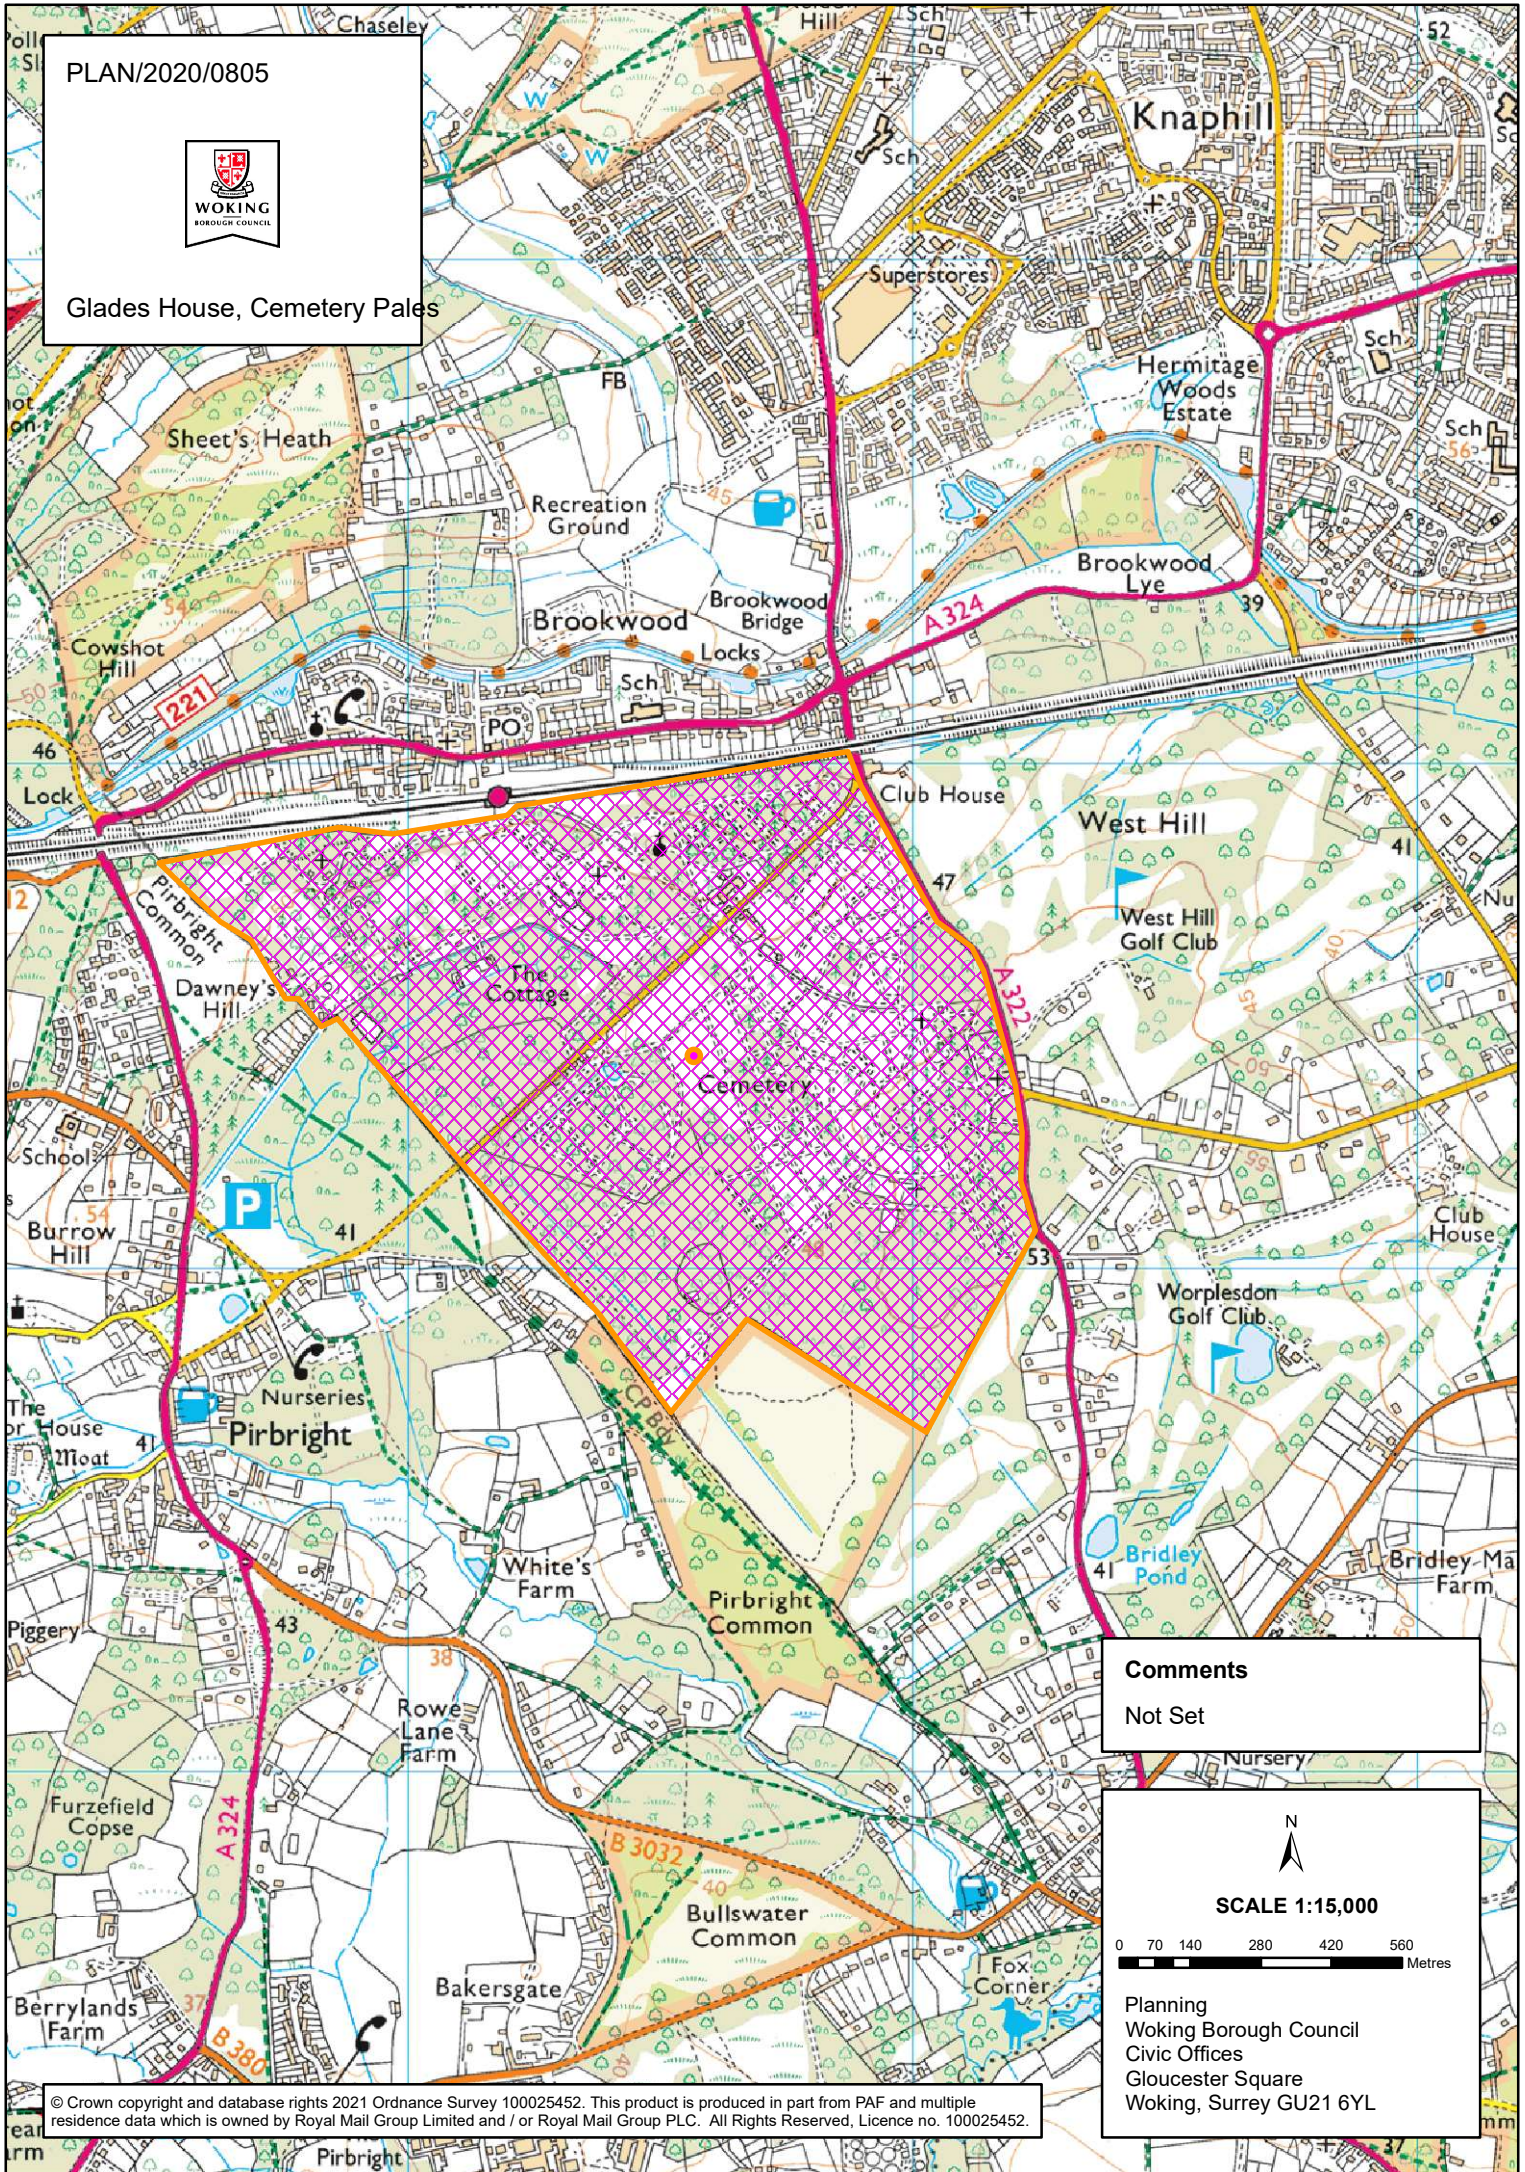

Comments
Not Set

N

SCALE 1:15,000

0 70 140 280 420 560 Metres

Planning
Woking Borough Council
Civic Offices
Gloucester Square
Woking, Surrey GU21 6YL