



PLAN/2017/1291



7 Tanglewood Close, Pyrford

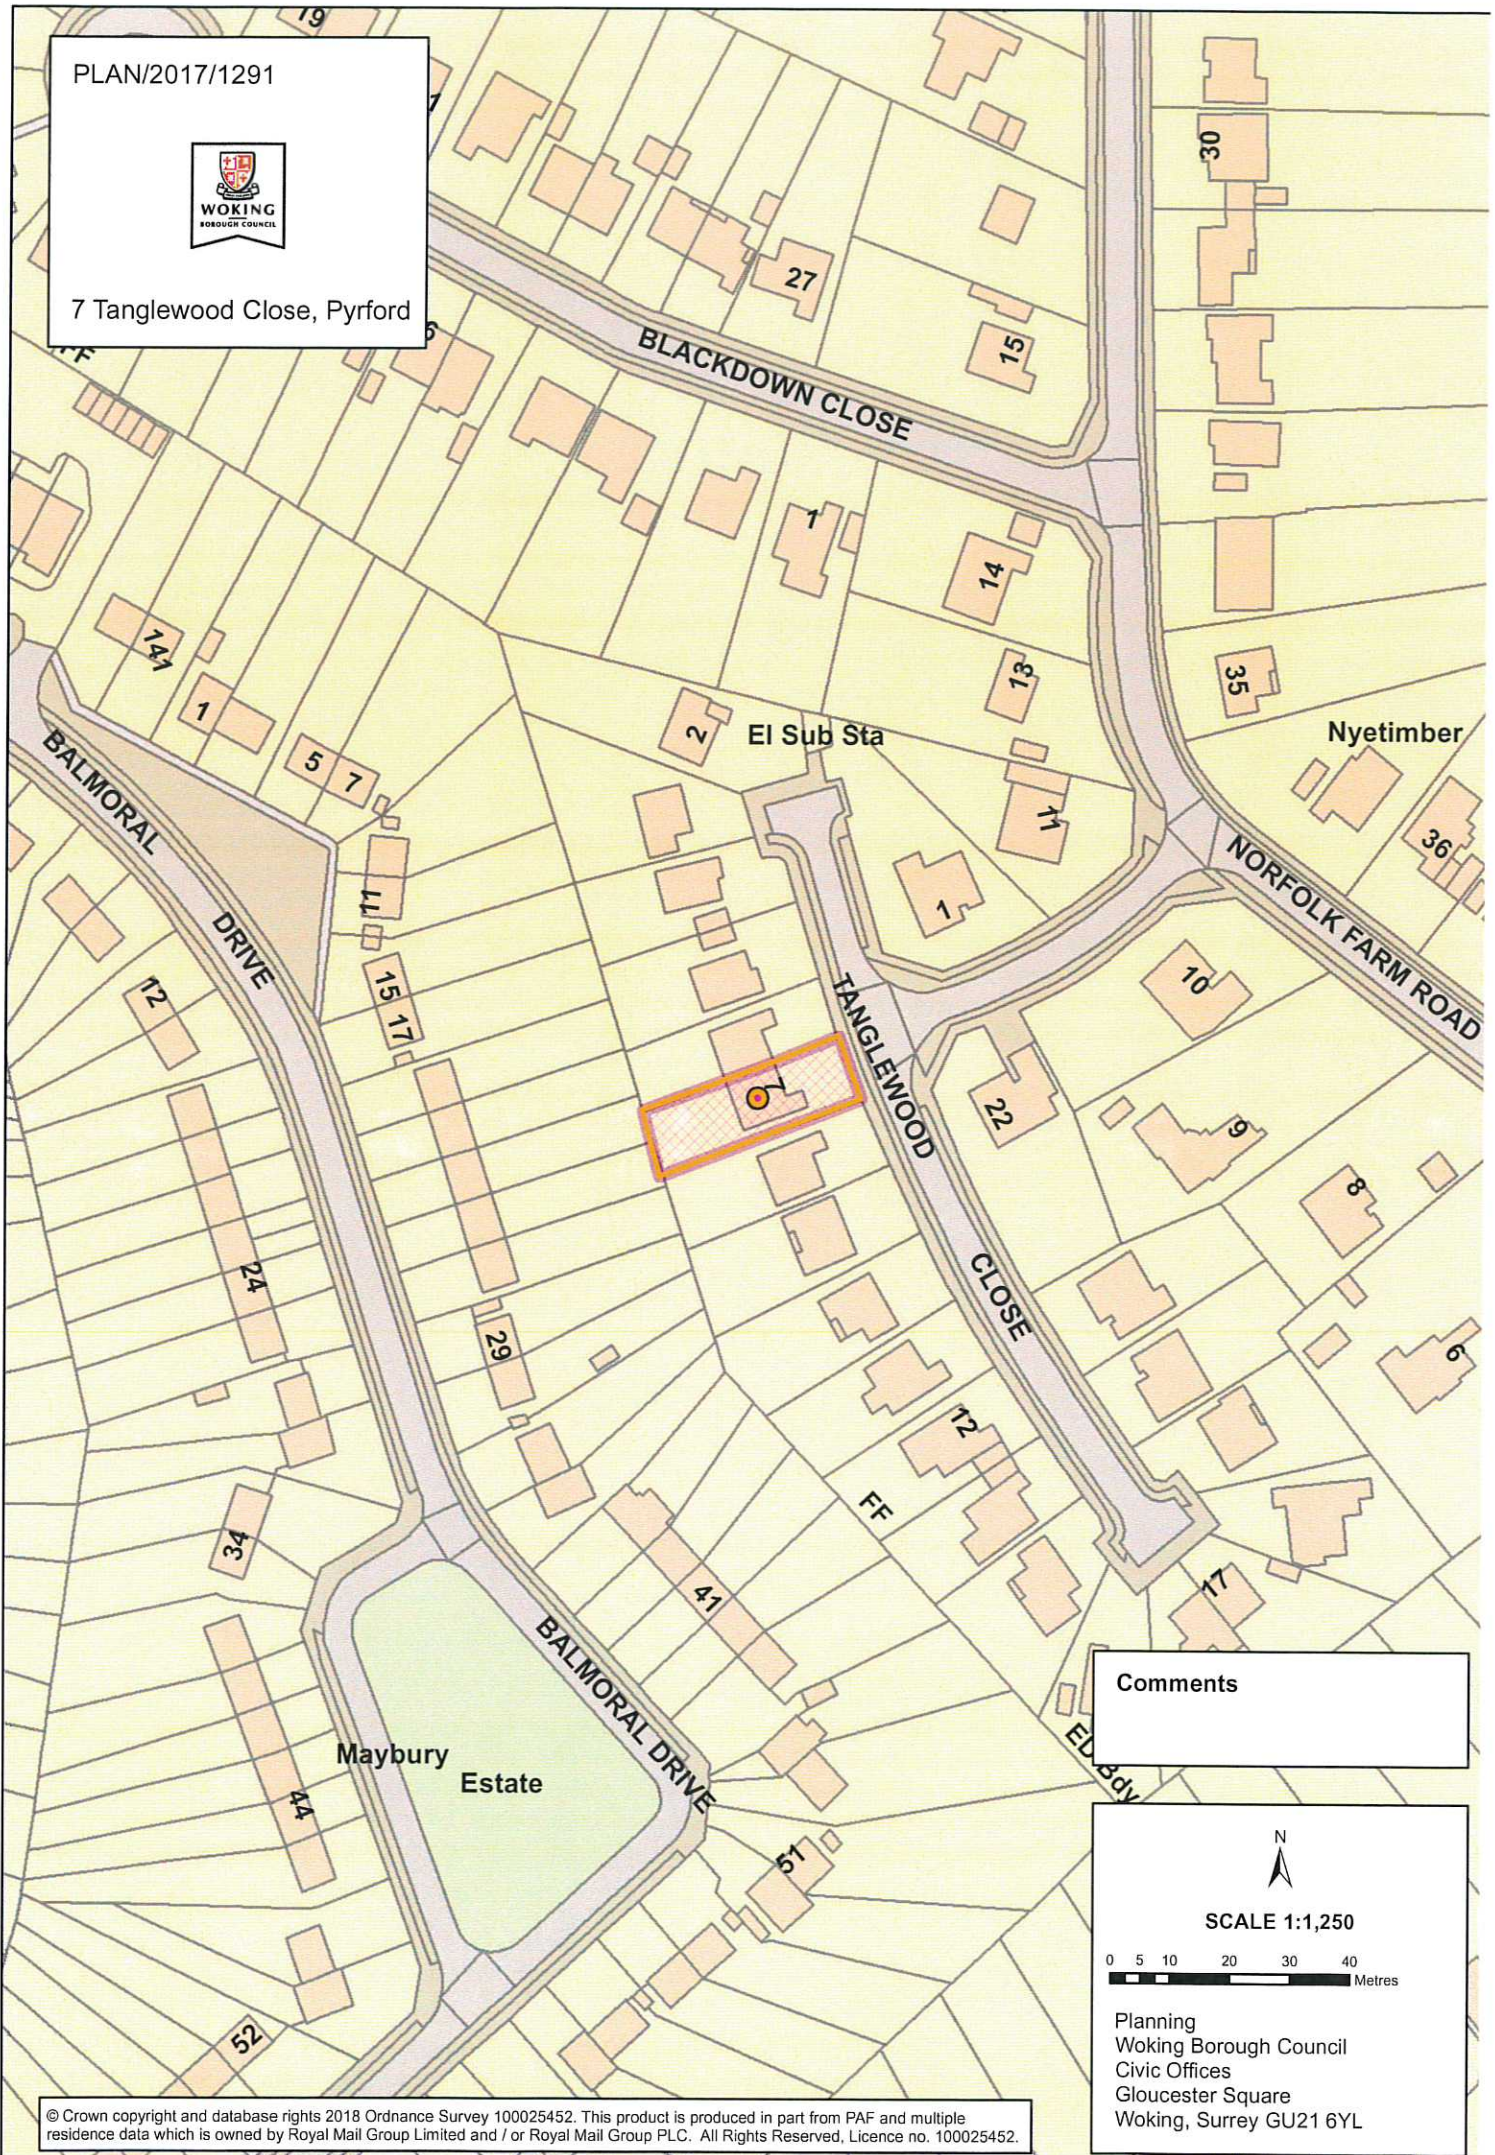

Comments

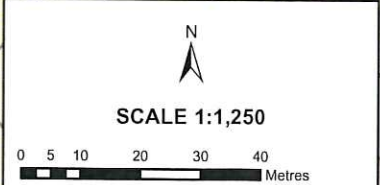

Planning
Woking Borough Council
Civic Offices
Gloucester Square
Woking, Surrey GU21 6YL