


PLAN/2020/1121




Glades House, Cemetery Pales

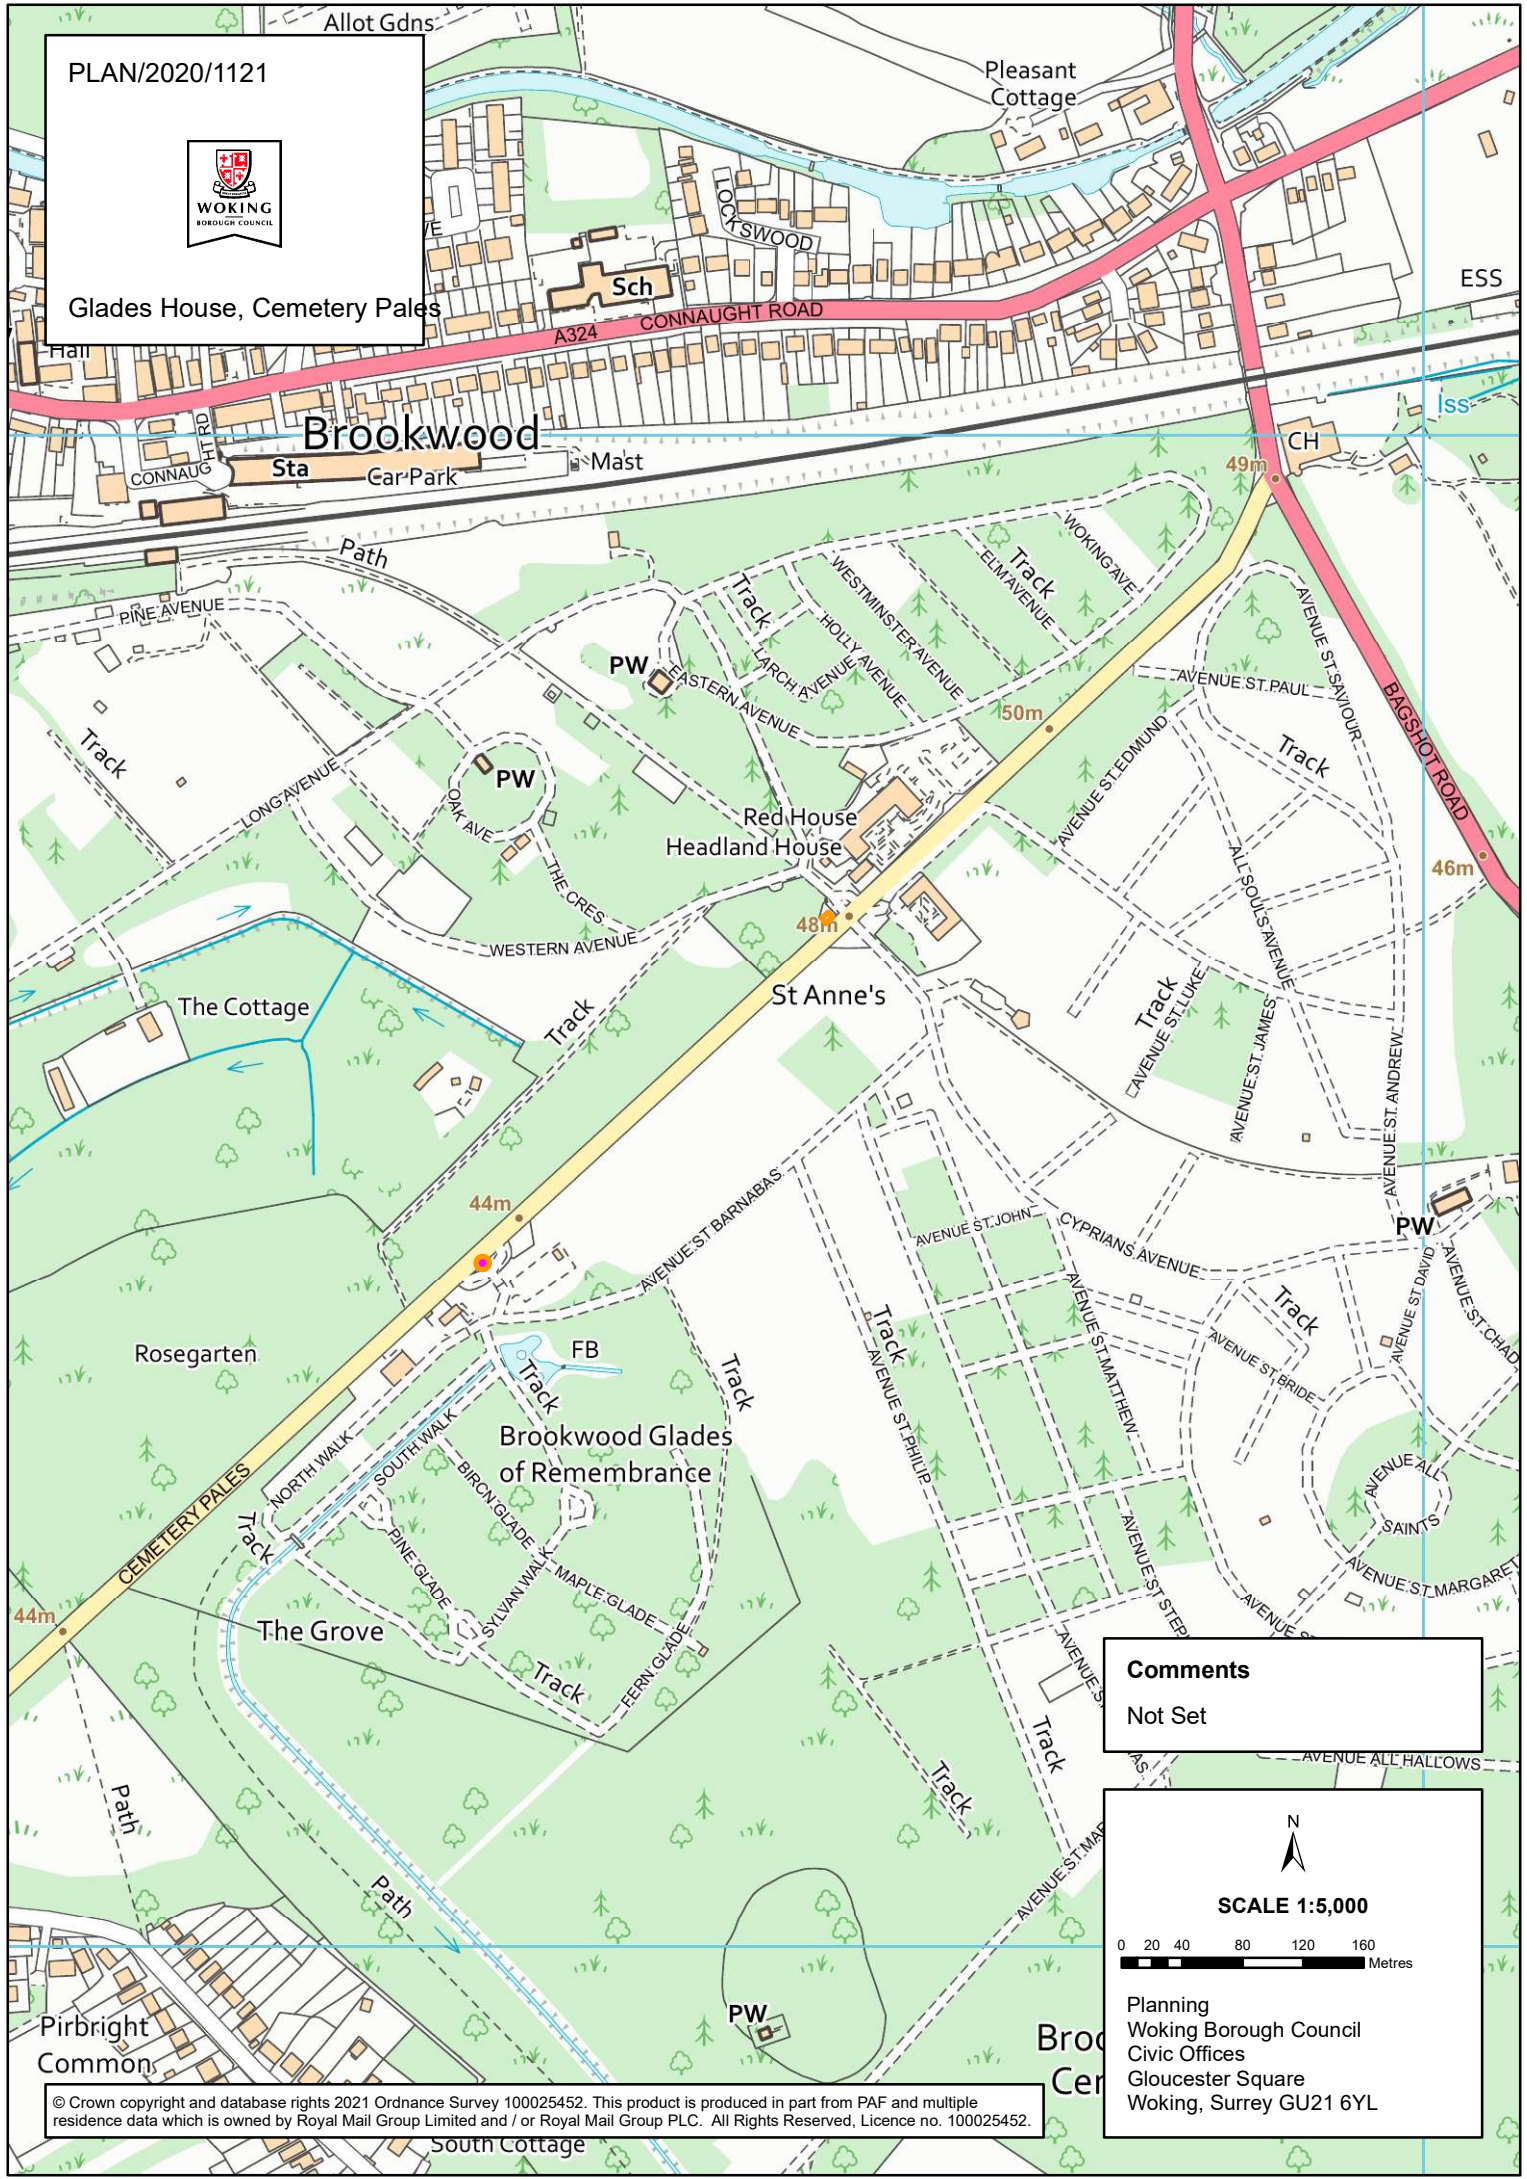

Comments
Not Set



SCALE 1:5,000

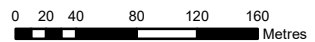

Planning
Woking Borough Council
Civic Offices
Gloucester Square
Woking, Surrey GU21 6YL