


COND/2020/0167



Sheerwater Estate

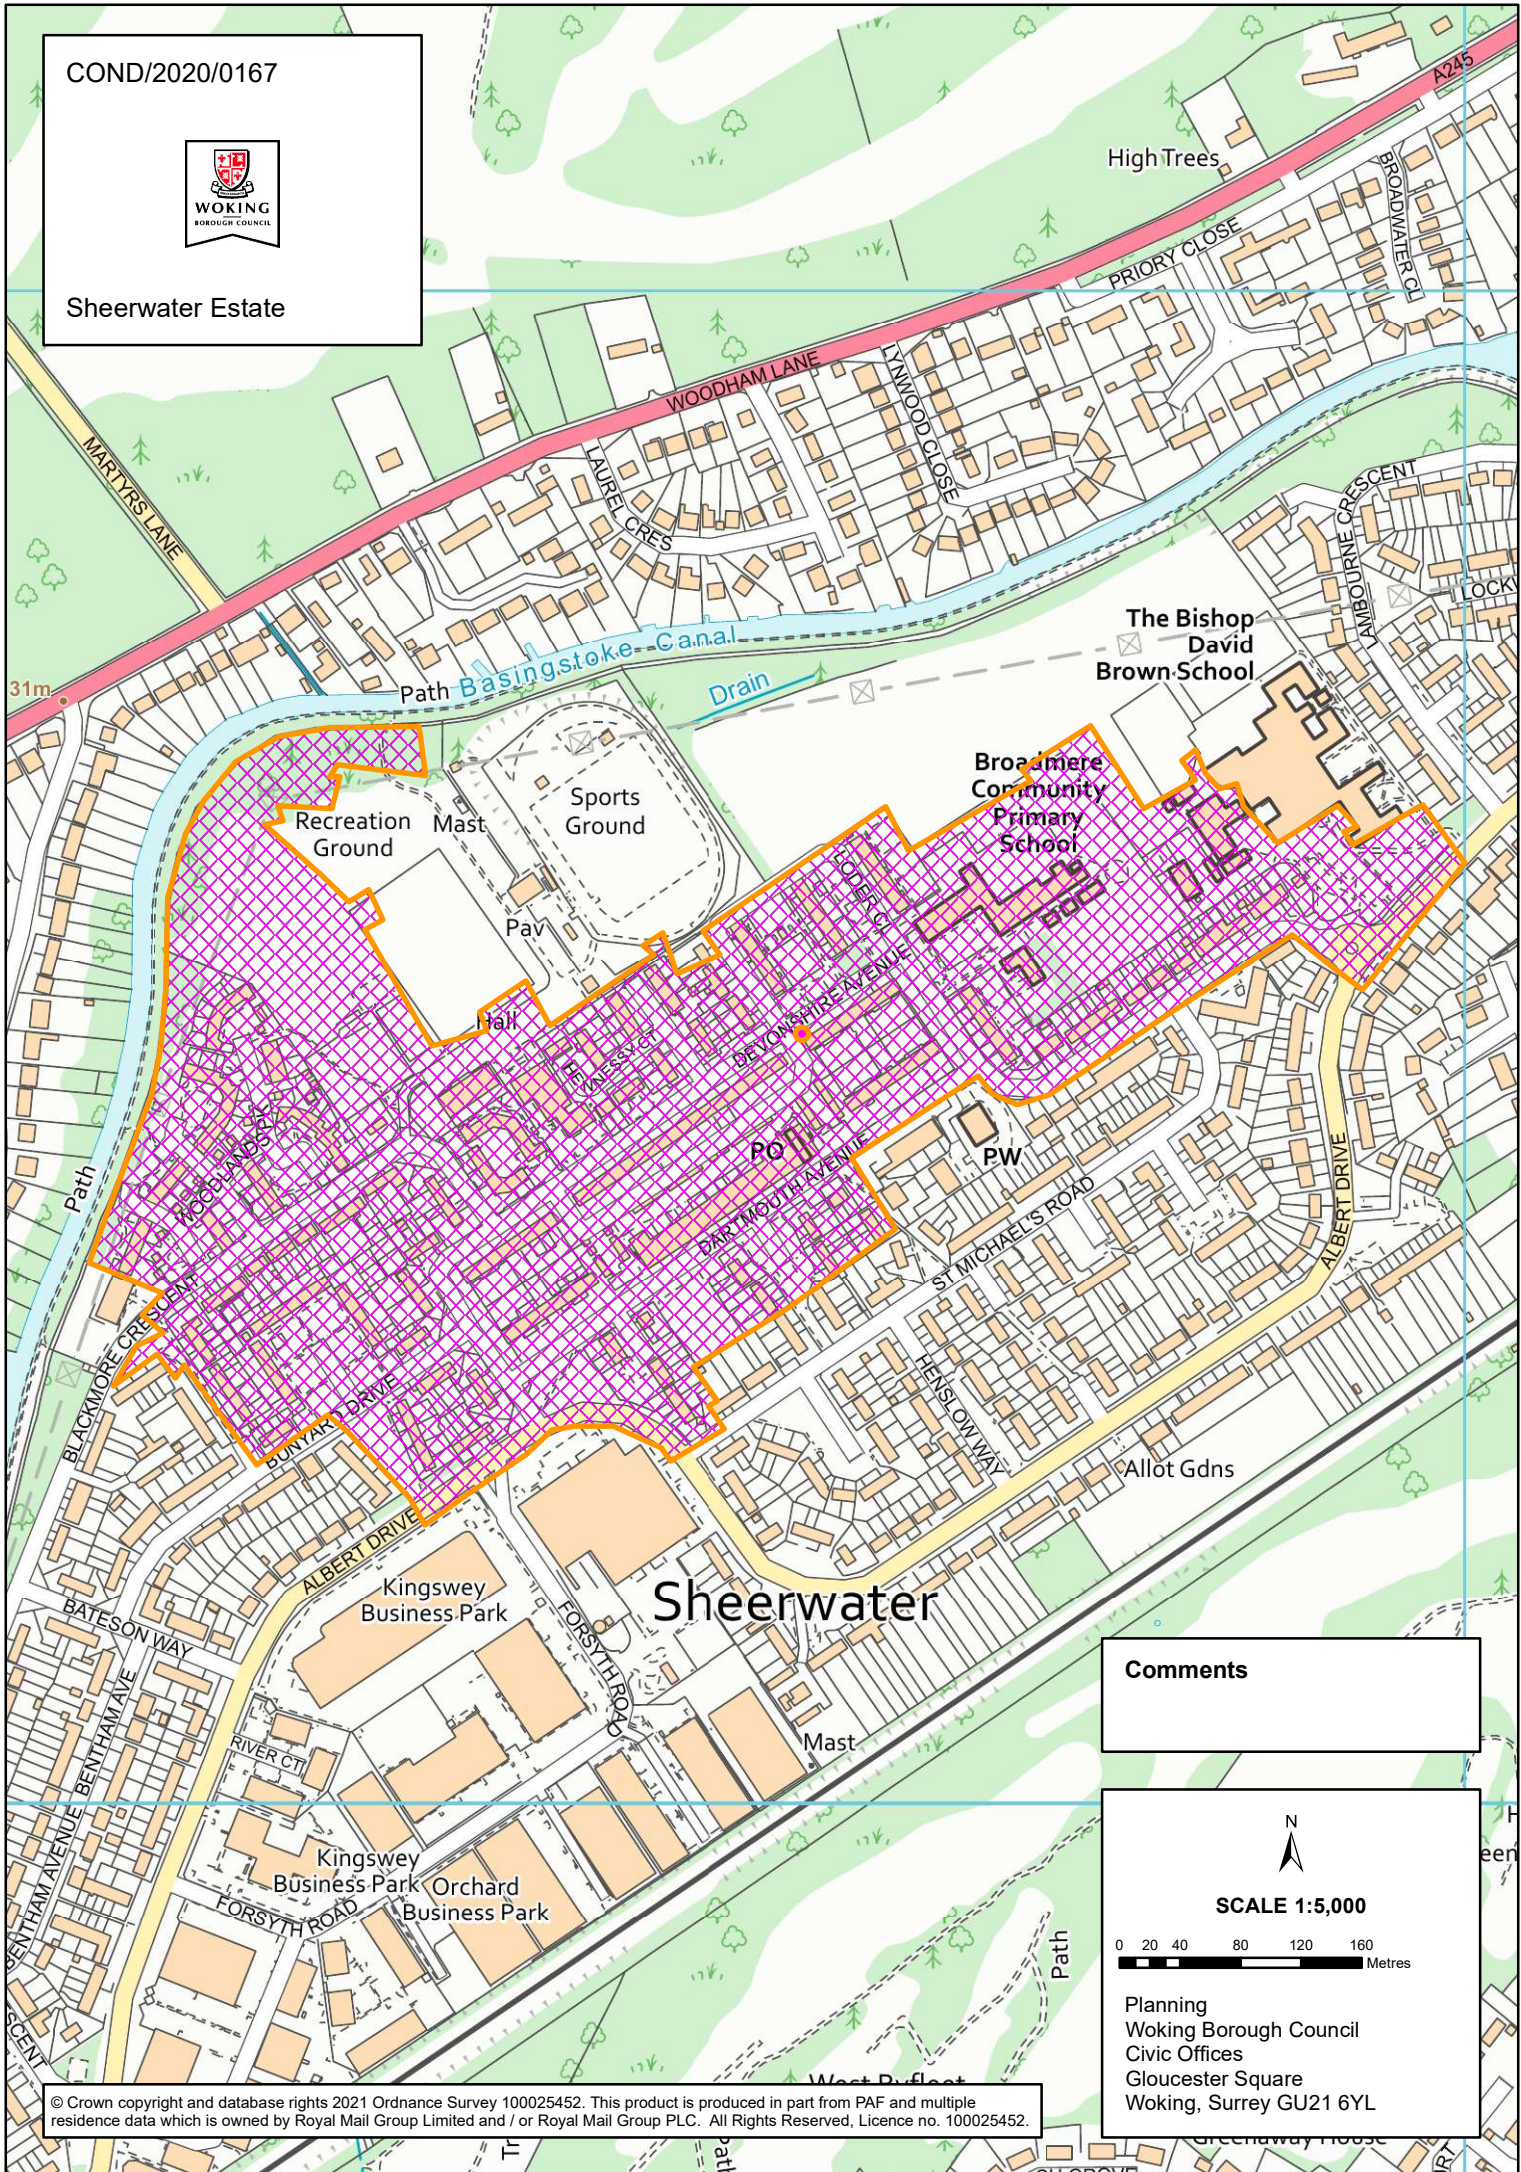

Comments

N

SCALE 1:5,000

0 20 40 80 120 160 Metres

Planning
Woking Borough Council
Civic Offices
Gloucester Square
Woking, Surrey GU21 6YL