


PLAN/2020/1201



Church Gate, Premier House

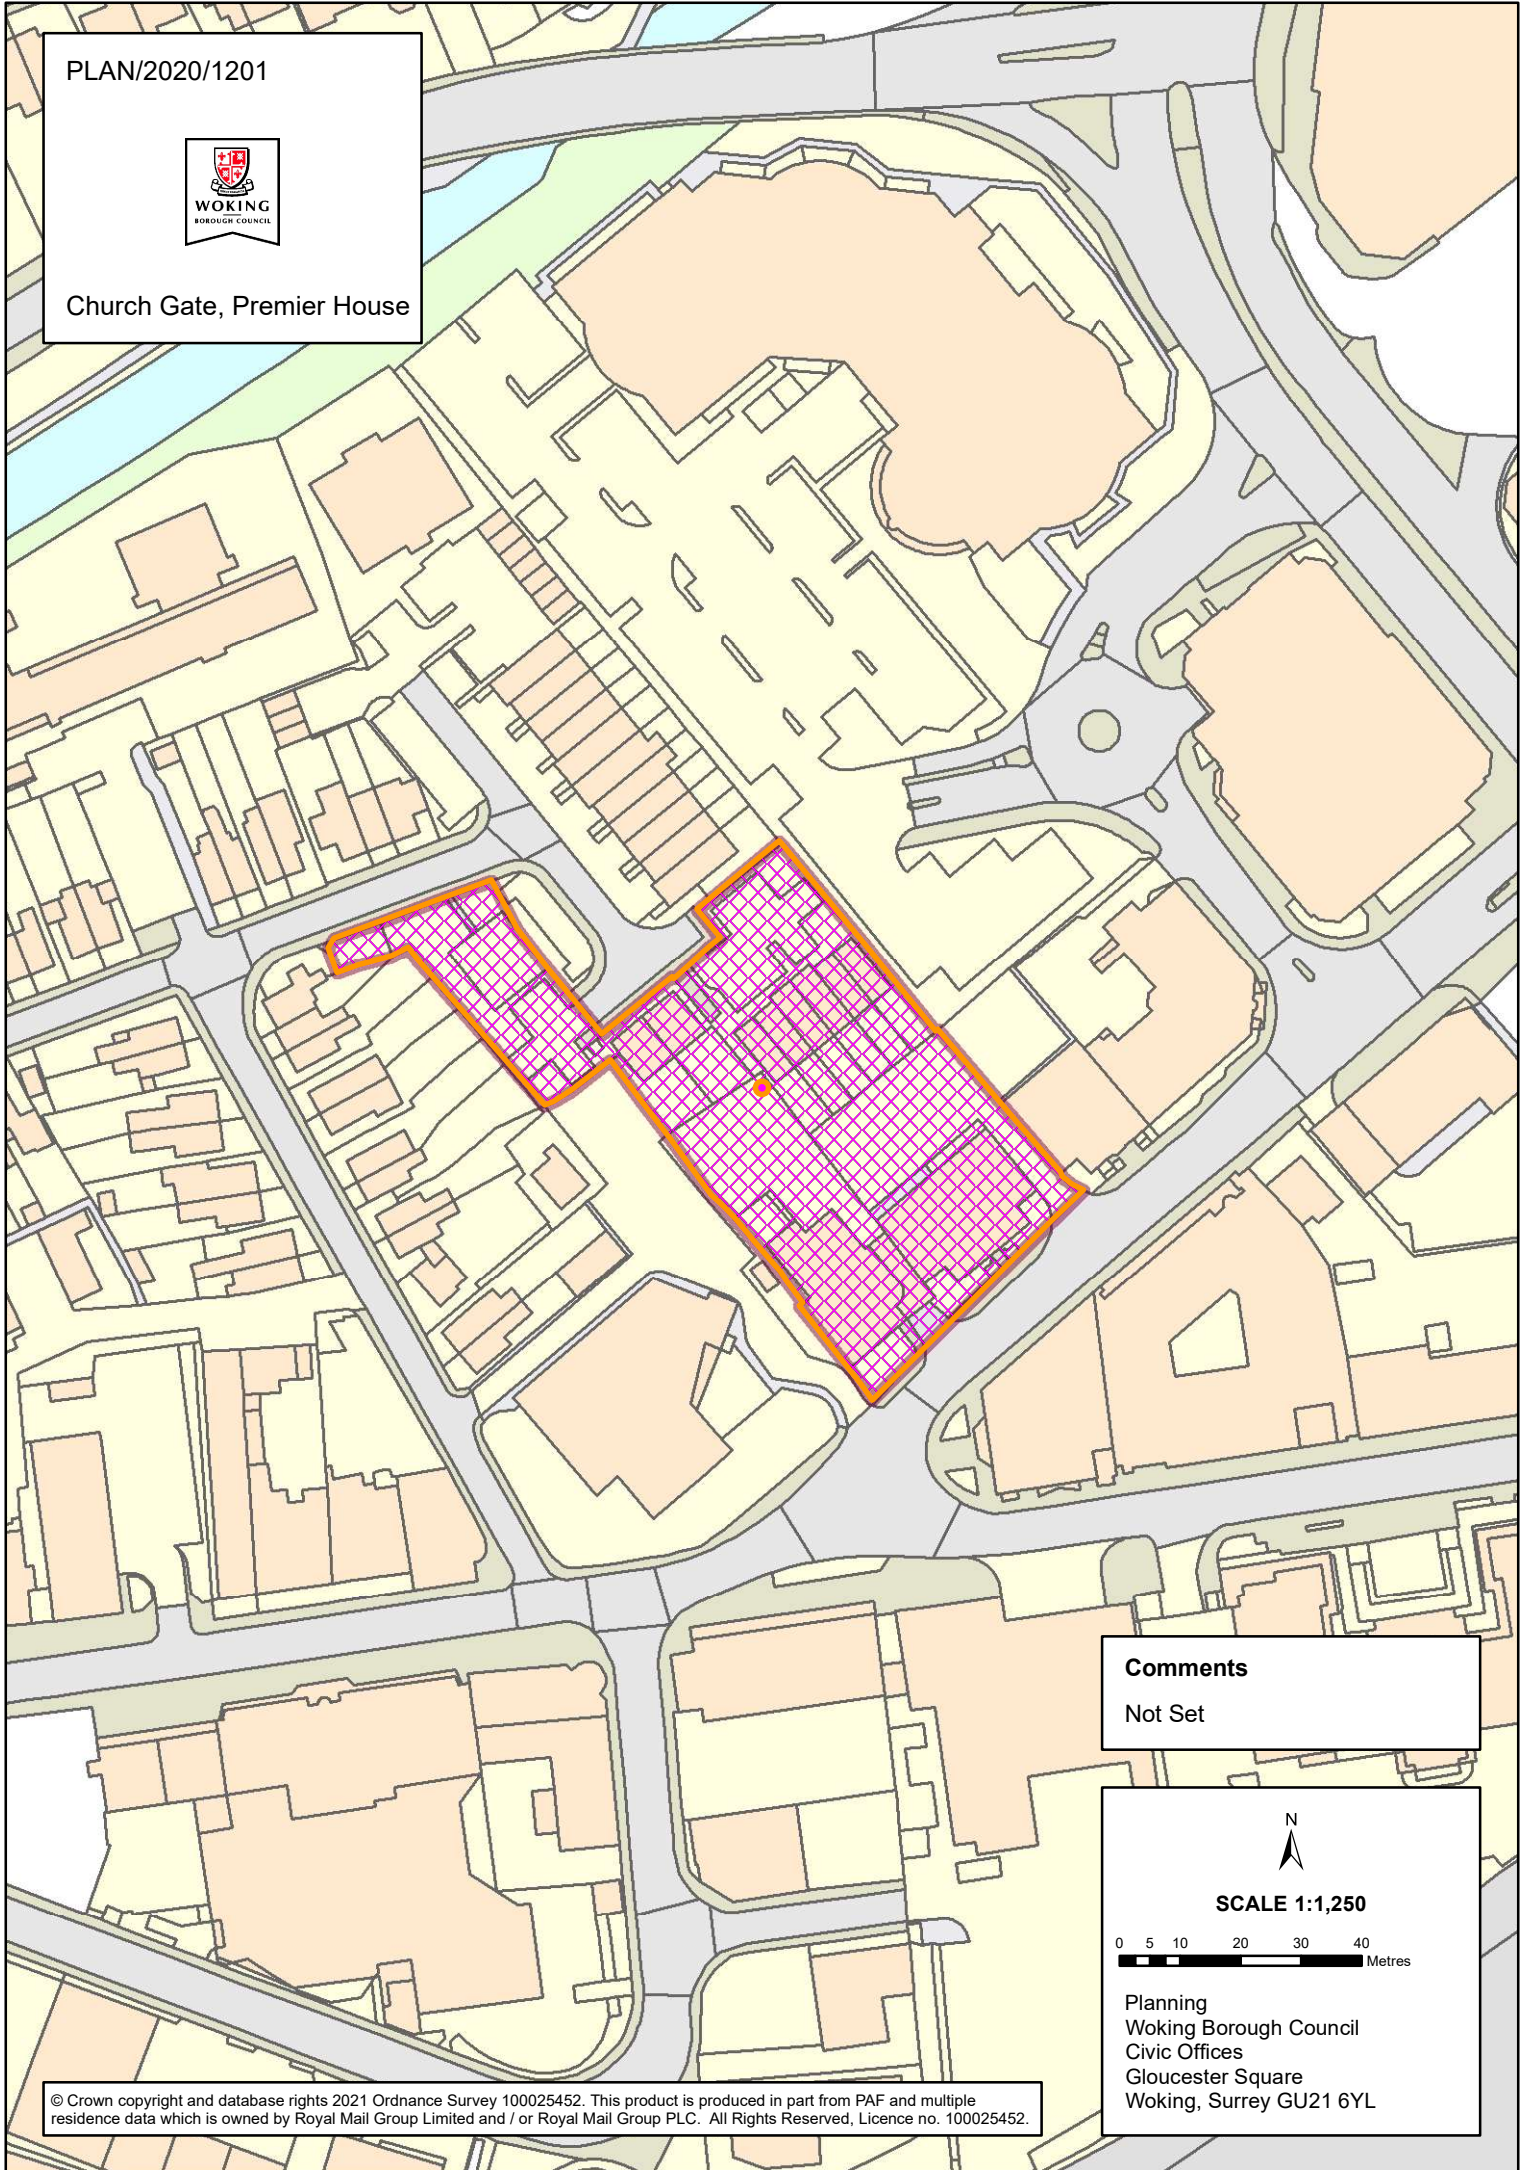

**Comments**  
Not Set

N  
↑

**SCALE 1:1,250**

0 5 10 20 30 40  
Metres

Planning  
Woking Borough Council  
Civic Offices  
Gloucester Square  
Woking, Surrey GU21 6YL