


PLAN/2020/0947

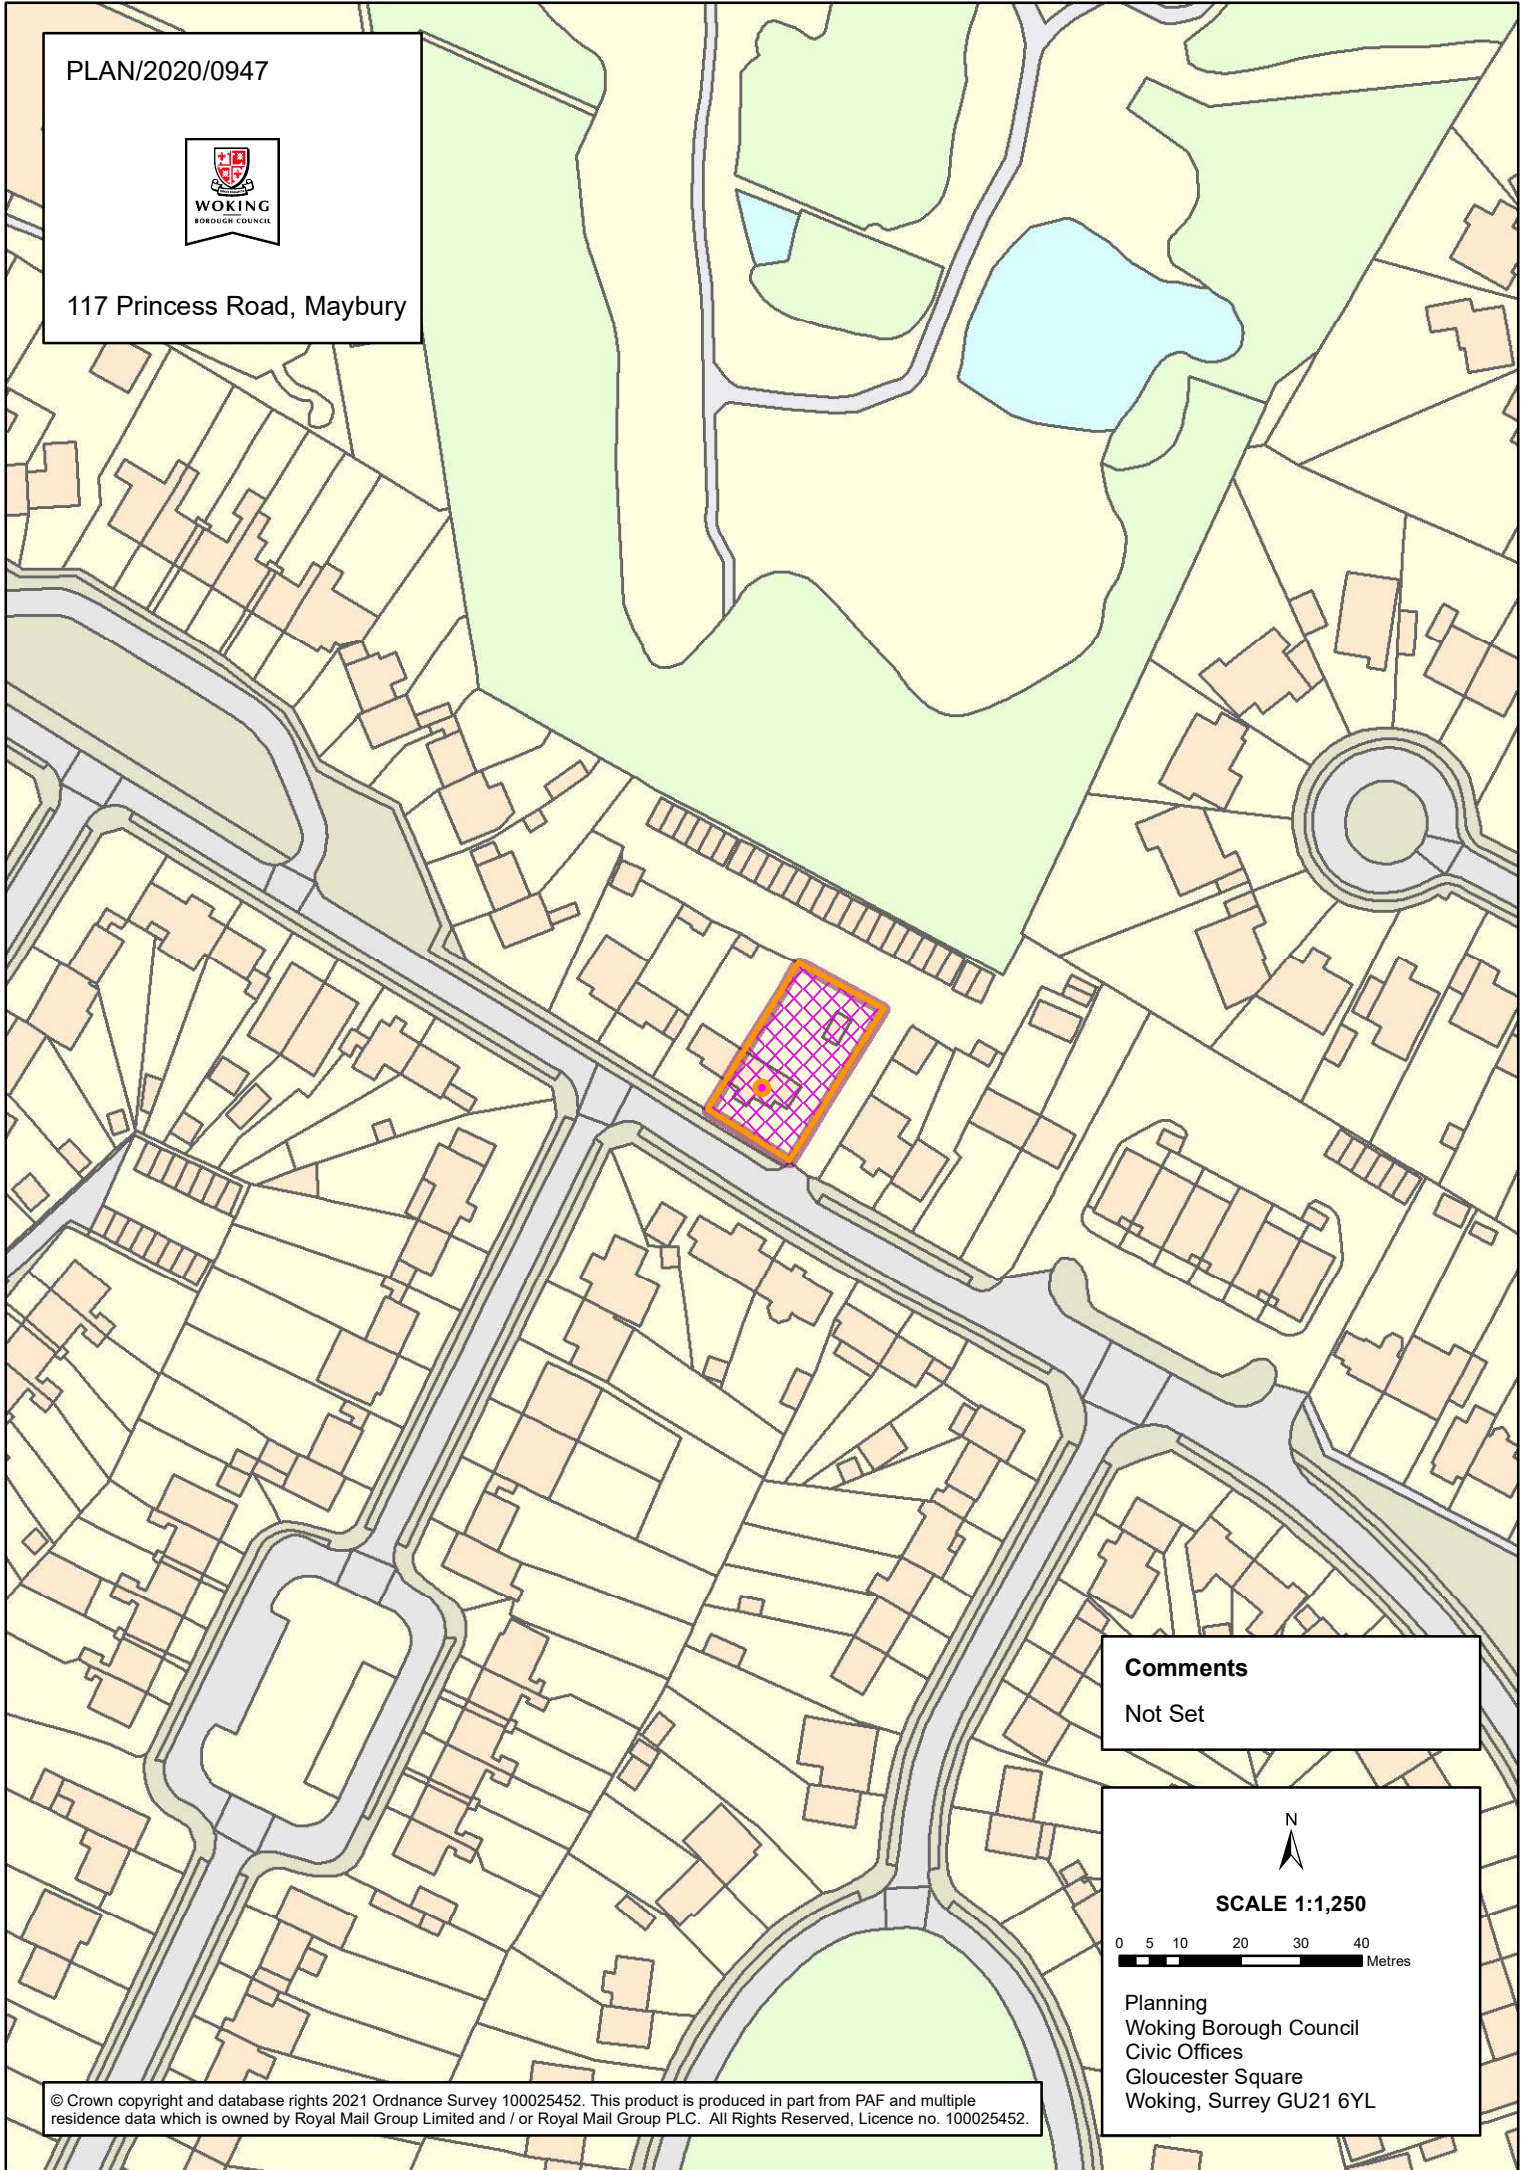

117 Princess Road, Maybury



Comments
Not Set

N
↑

SCALE 1:1,250

0 5 10 20 30 40
Metres

Planning
Woking Borough Council
Civic Offices
Gloucester Square
Woking, Surrey GU21 6YL