


Appendix 1

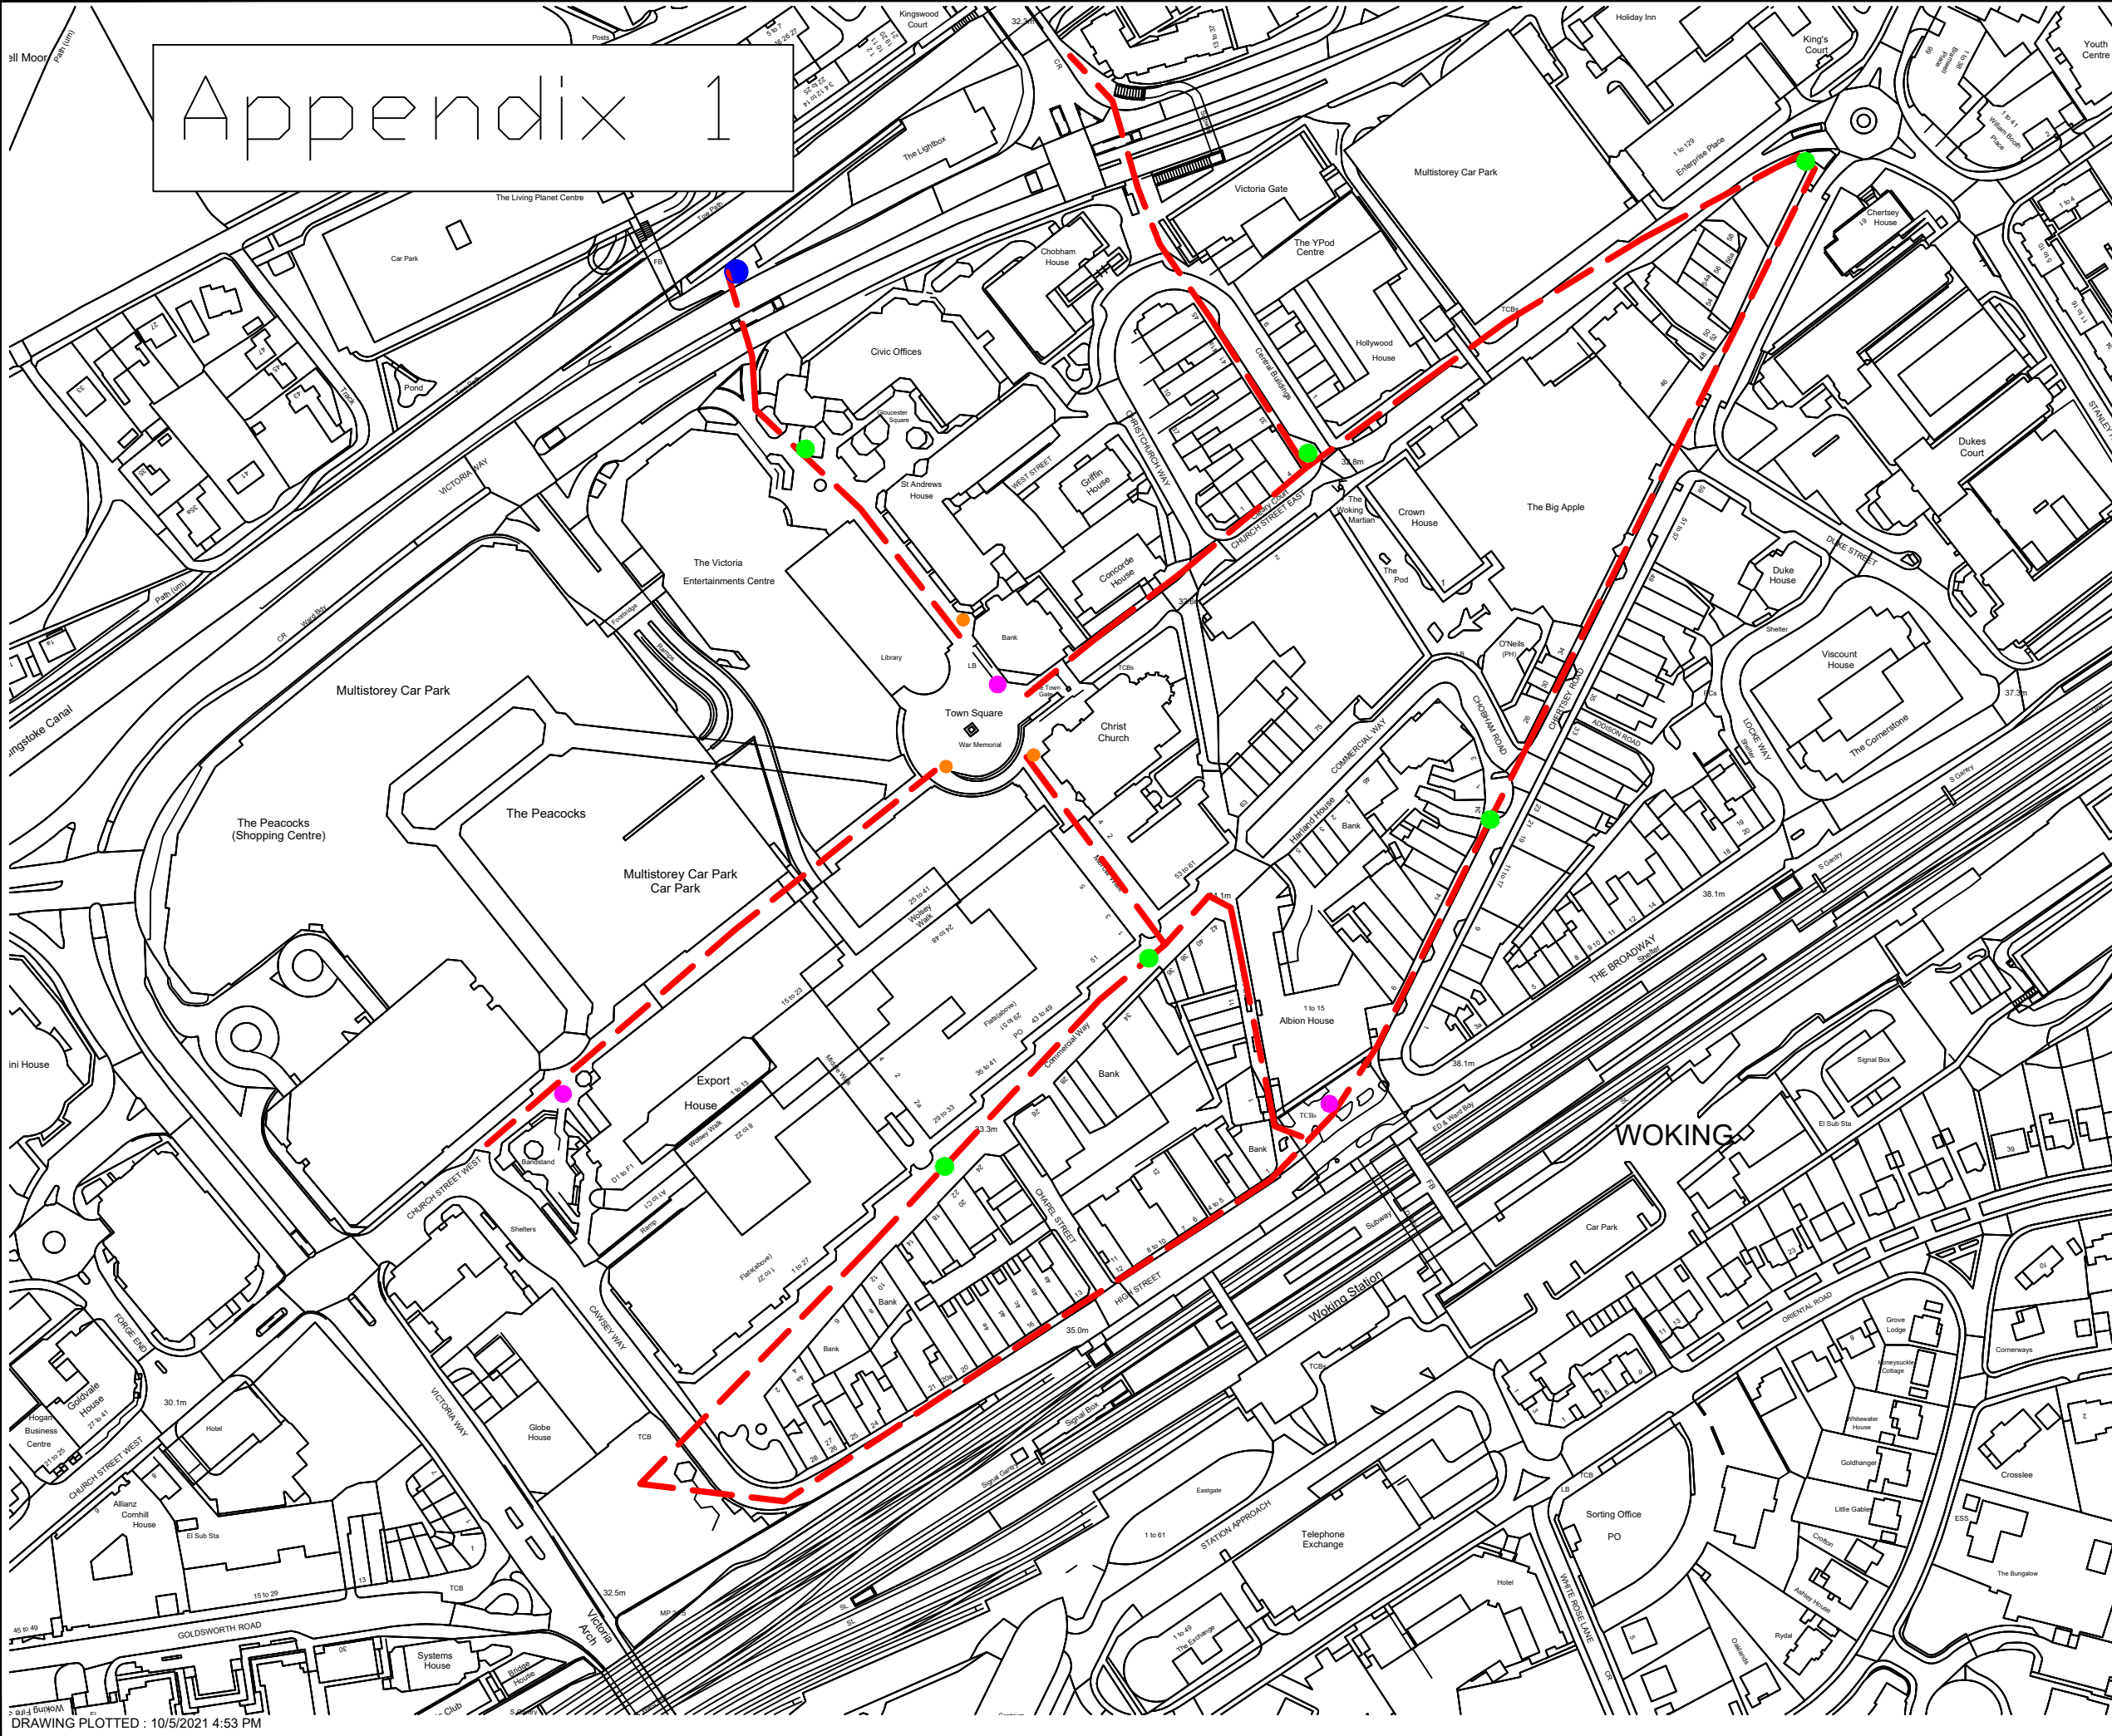

THE SCALING OF THIS DRAWING CANNOT BE ASSURED

REV.	DESCRIPTION	DATE	BY
P1	ISSUED FOR COMMENTS	XX.XX.XX	XX

-  Wider Totem
-  Navigation Totem
-  Existing Lamp Column Finger signage
-  Fingerpost
-  Walking Network

GENERAL NOTES:
 1. THIS DRAWING TO BE READ IN CONJUNCTION WITH THE SPECIFICATION

CIVIC OFFICES, GLOUCESTER SQUARE
 WOKING, SURREY, GU21 6YL.
 TEL : 01483 755855 FAX :01483 723580



STATUS
FEASIBILITY STUDY

PROJECT
 Wayfinder Upgrade

PROJECT DESCRIPTION

DRAWING TITLE
 General Arrangement-
 Walking Network and existing signposting

DRAWN BY: OK	CHECKED BY:	DATE:
SCALE: 1:XX AT A3 1:NTS AT A4	CAD FILE REF: WAYFINDER	VALUER'S REF:
CAD FOLDER REF: S:\PLACE\TOWNCENTRE\ENGINEERING\CAD_DRAWINGS\WAYFINDER		
PROPERTY REF: WAYFINDER	DRAWING No. -Existing	