


Appendix 2

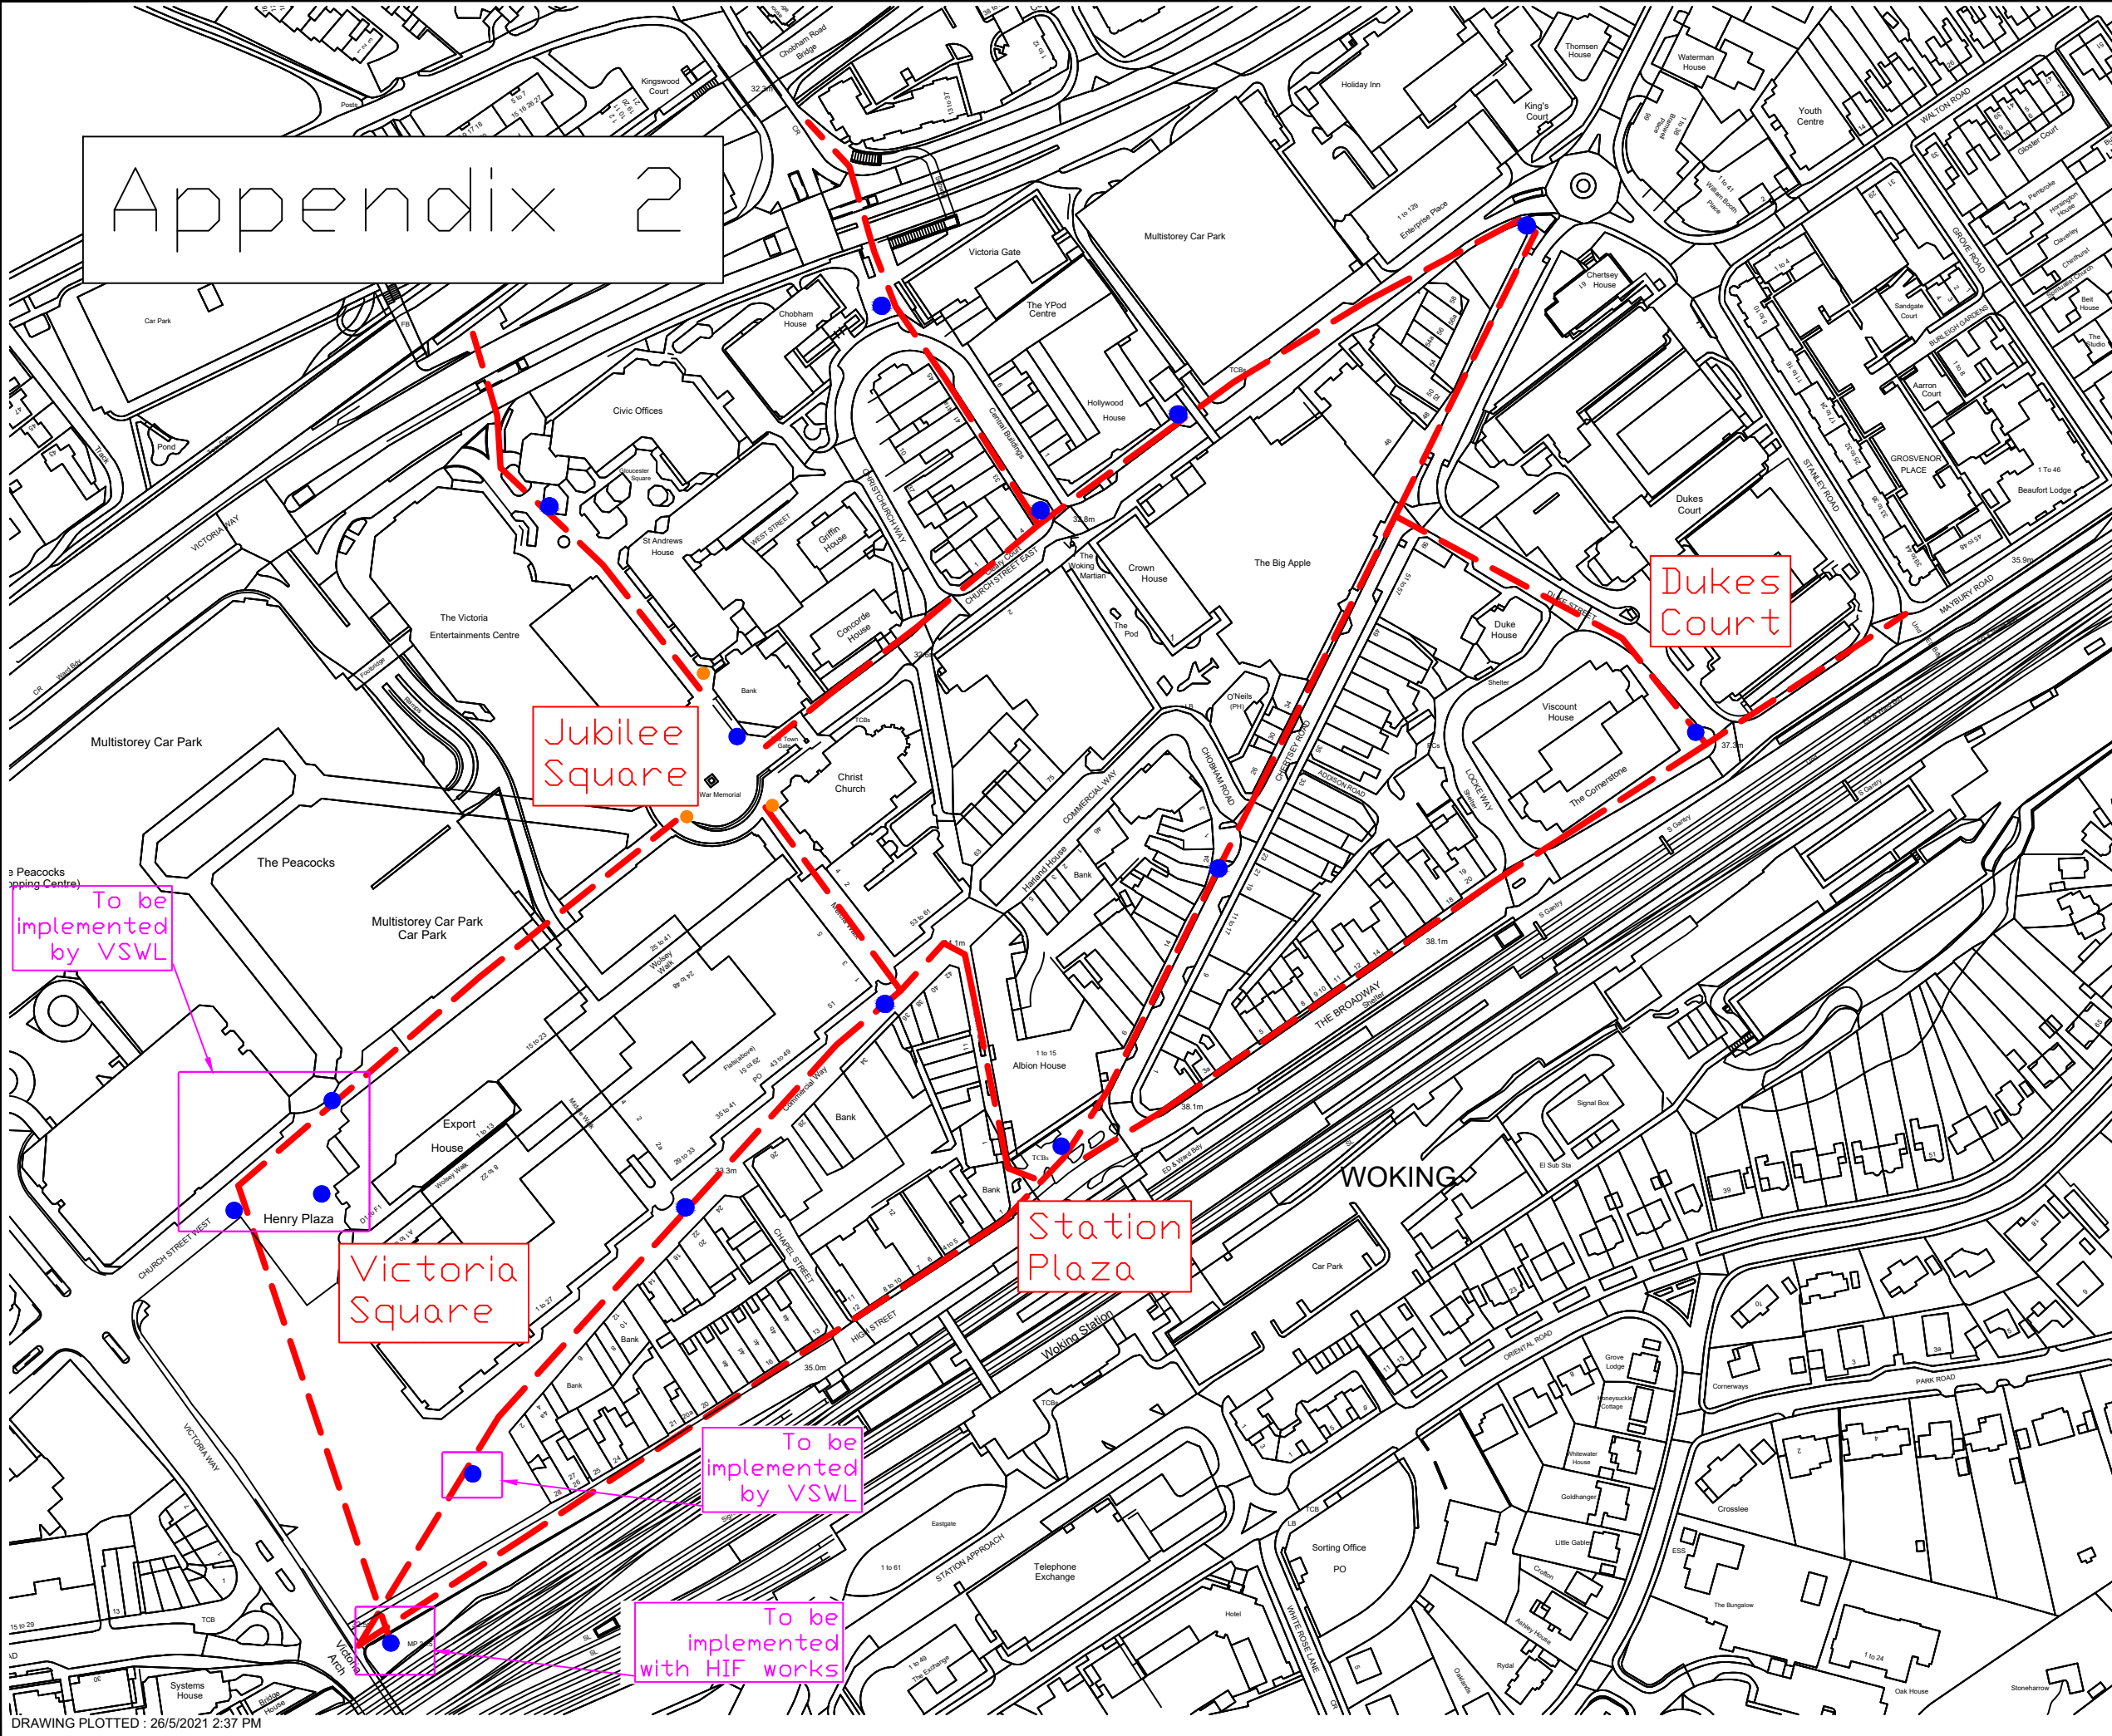

THE SCALING OF THIS DRAWING CANNOT BE ASSURED

REV.	DESCRIPTION	DATE	BY
P1	ISSUED FOR COMMENTS	XX.XX.XX	XX

- Digital Smart Hub
- Existing Lamp Column Finger signage
- - - New Walking Network

Drawing shows:

- No. 11 Smart Hub to be implemented by WBC
- No. 4 Smart Hub to be implemented by VSWL
- No. 1 Smart Hub to be implemented with HIF works

CIVIC OFFICES, GLOUCESTER SQUARE
 WOKING, SURREY, GU21 6YL.
 TEL : 01483 755855 FAX :01483 723580



STATUS
FEASIBILITY STUDY

PROJECT
 Wayfinder Upgrade

PROJECT DESCRIPTION

DRAWING TITLE
 General Arrangement-
 Smart Hub

DRAWN BY: OK	CHECKED BY: WAYFINDER	DATE:
SCALE: 1:XX AT A3 NTS AT A4	CAD FILE REF: WAYFINDER	VALUER'S REF:
CAD FOLDER REF: S:\PLACE\TOWNCENTRE\ENGINEERING\CAD_DRAWINGS\WAYFINDER		
PROPERTY REF: WAYFINDER	DRAWING No. -Option 1	