


# Appendix 3

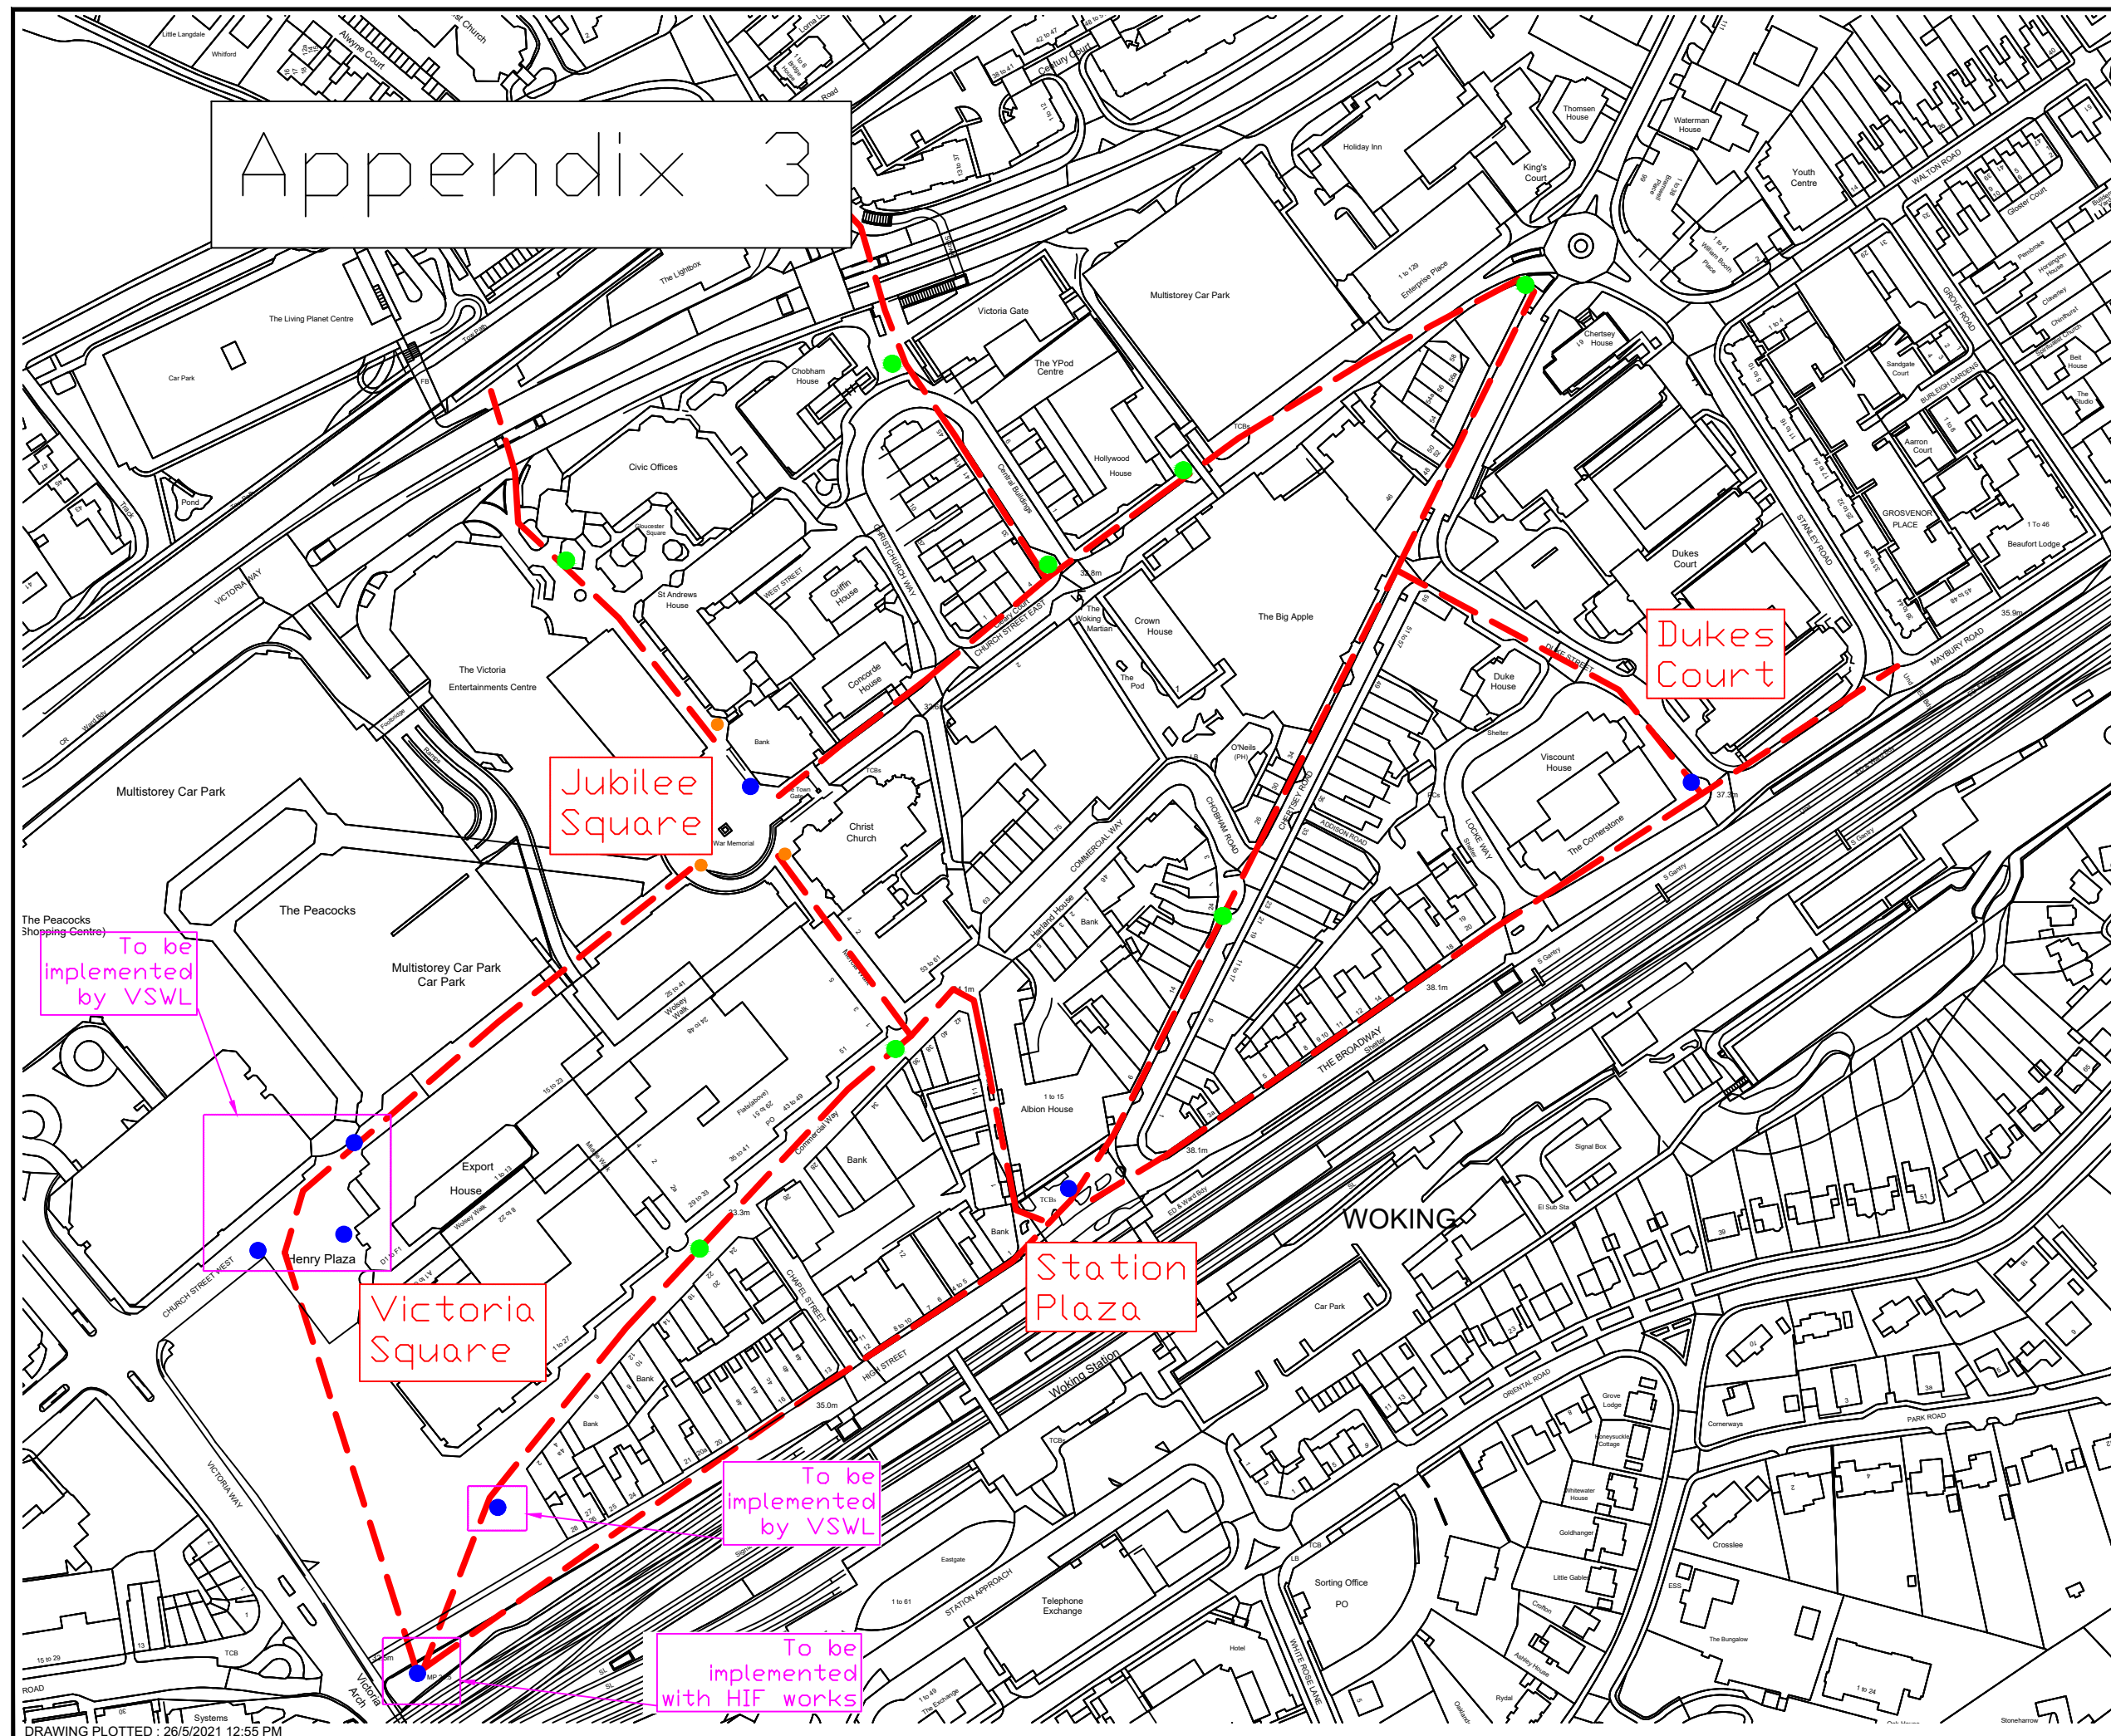

THE SCALING OF THIS DRAWING CANNOT BE ASSURED

REV.	DESCRIPTION	DATE	BY
P1	ISSUED FOR COMMENTS	XX.XX.XX	XX

- Digital Smart Hub
- Navigation Totem
- Existing Lamp Column Finger signage
- - - New Walking Network

**Drawing shows:**

- No. 3 Smart Hub to be implemented by WBC
- No. 4 Smart Hub to be implemented by VSWL
- No. 1 Smart Hub to be implemented with HIF works
- No. 8 Navigation Totems to be implemented by WBC

CIVIC OFFICES, GLOUCESTER SQUARE  
 WOKING, SURREY, GU21 6YL.  
 TEL : 01483 755855 FAX :01483 723580



STATUS  
**FEASIBILITY STUDY**

PROJECT  
 Wayfinder Upgrade

PROJECT DESCRIPTION

DRAWING TITLE  
**General Arrangement-  
 Smart Hub + Navigation Totem**

DRAWN BY: OK	CHECKED BY: WAYFINDER	DATE:
SCALE: 1:XX AT A3 1:NTS AT A4	CAD FILE REF: WAYFINDER	VALUER'S REF:
CAD FOLDER REF: S:\PLACETOWNCENTRE\ENGINEERING\CAD_DRAWINGS\WAYFINDER		
PROPERTY REF: WAYFINDER	DRAWING No. -Option 2	