


COND/2021/0058



Former Ian Allan Motors, 63 - 65 High Street

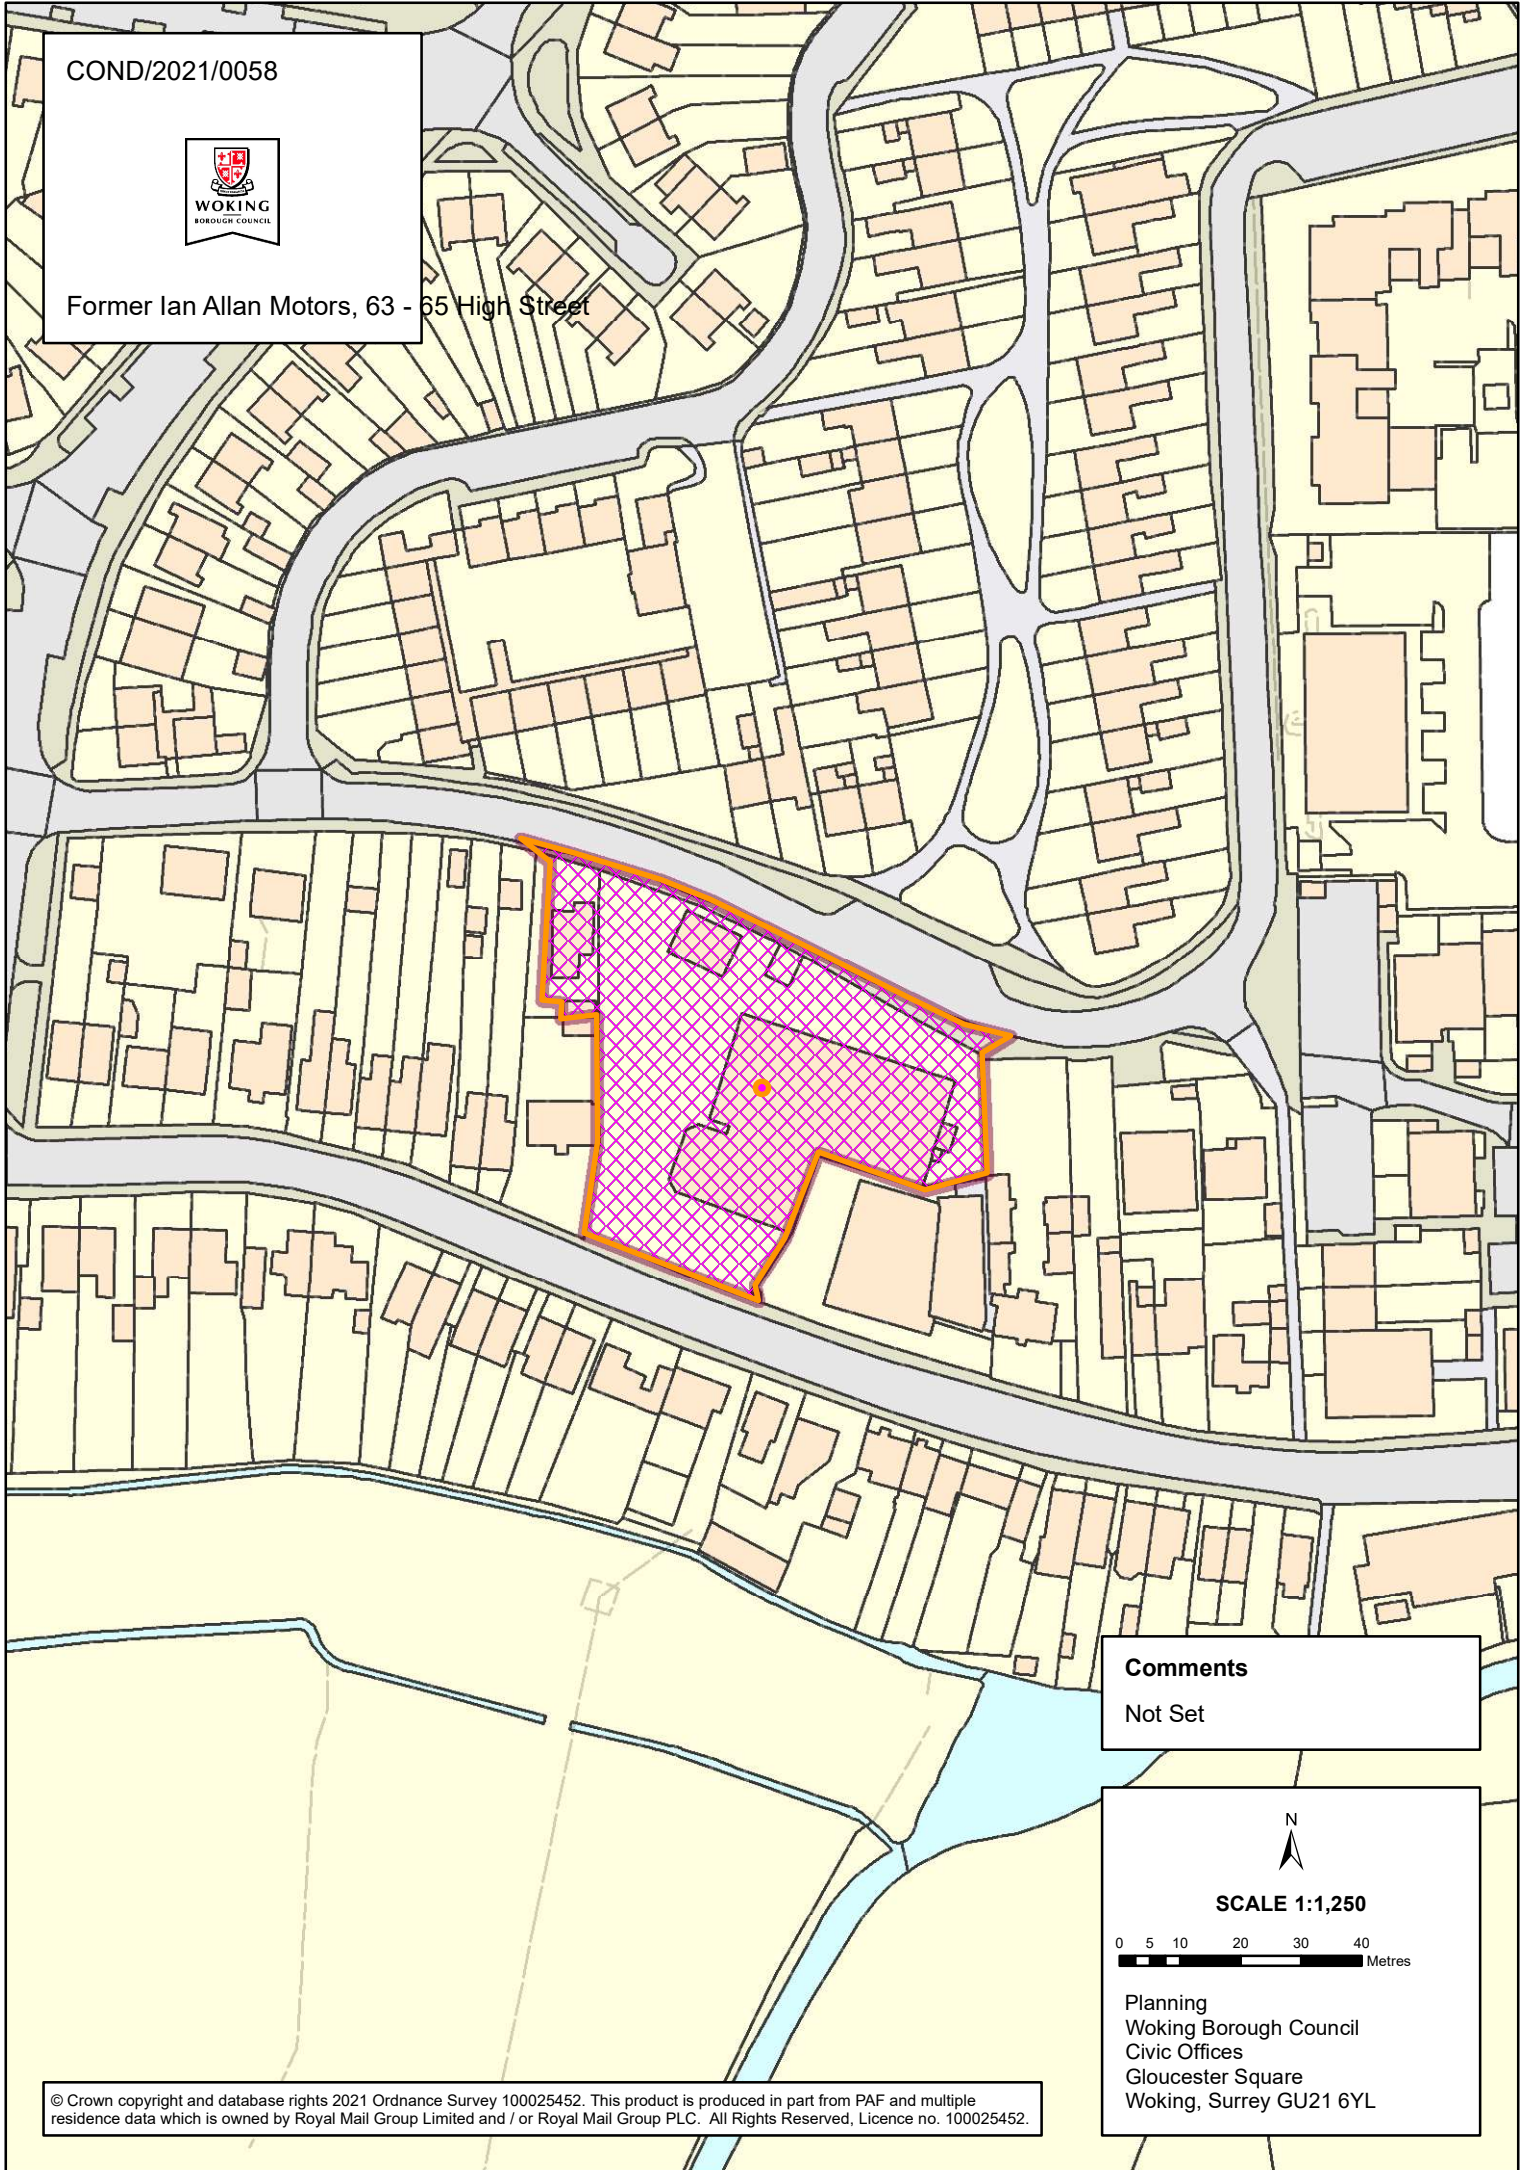

Comments
Not Set

N
▲

SCALE 1:1,250

0 5 10 20 30 40
Metres

Planning
Woking Borough Council
Civic Offices
Gloucester Square
Woking, Surrey GU21 6YL