


PLAN/2017/1383



Land rear of 19-21 Woodham Way, Woodham Greysands

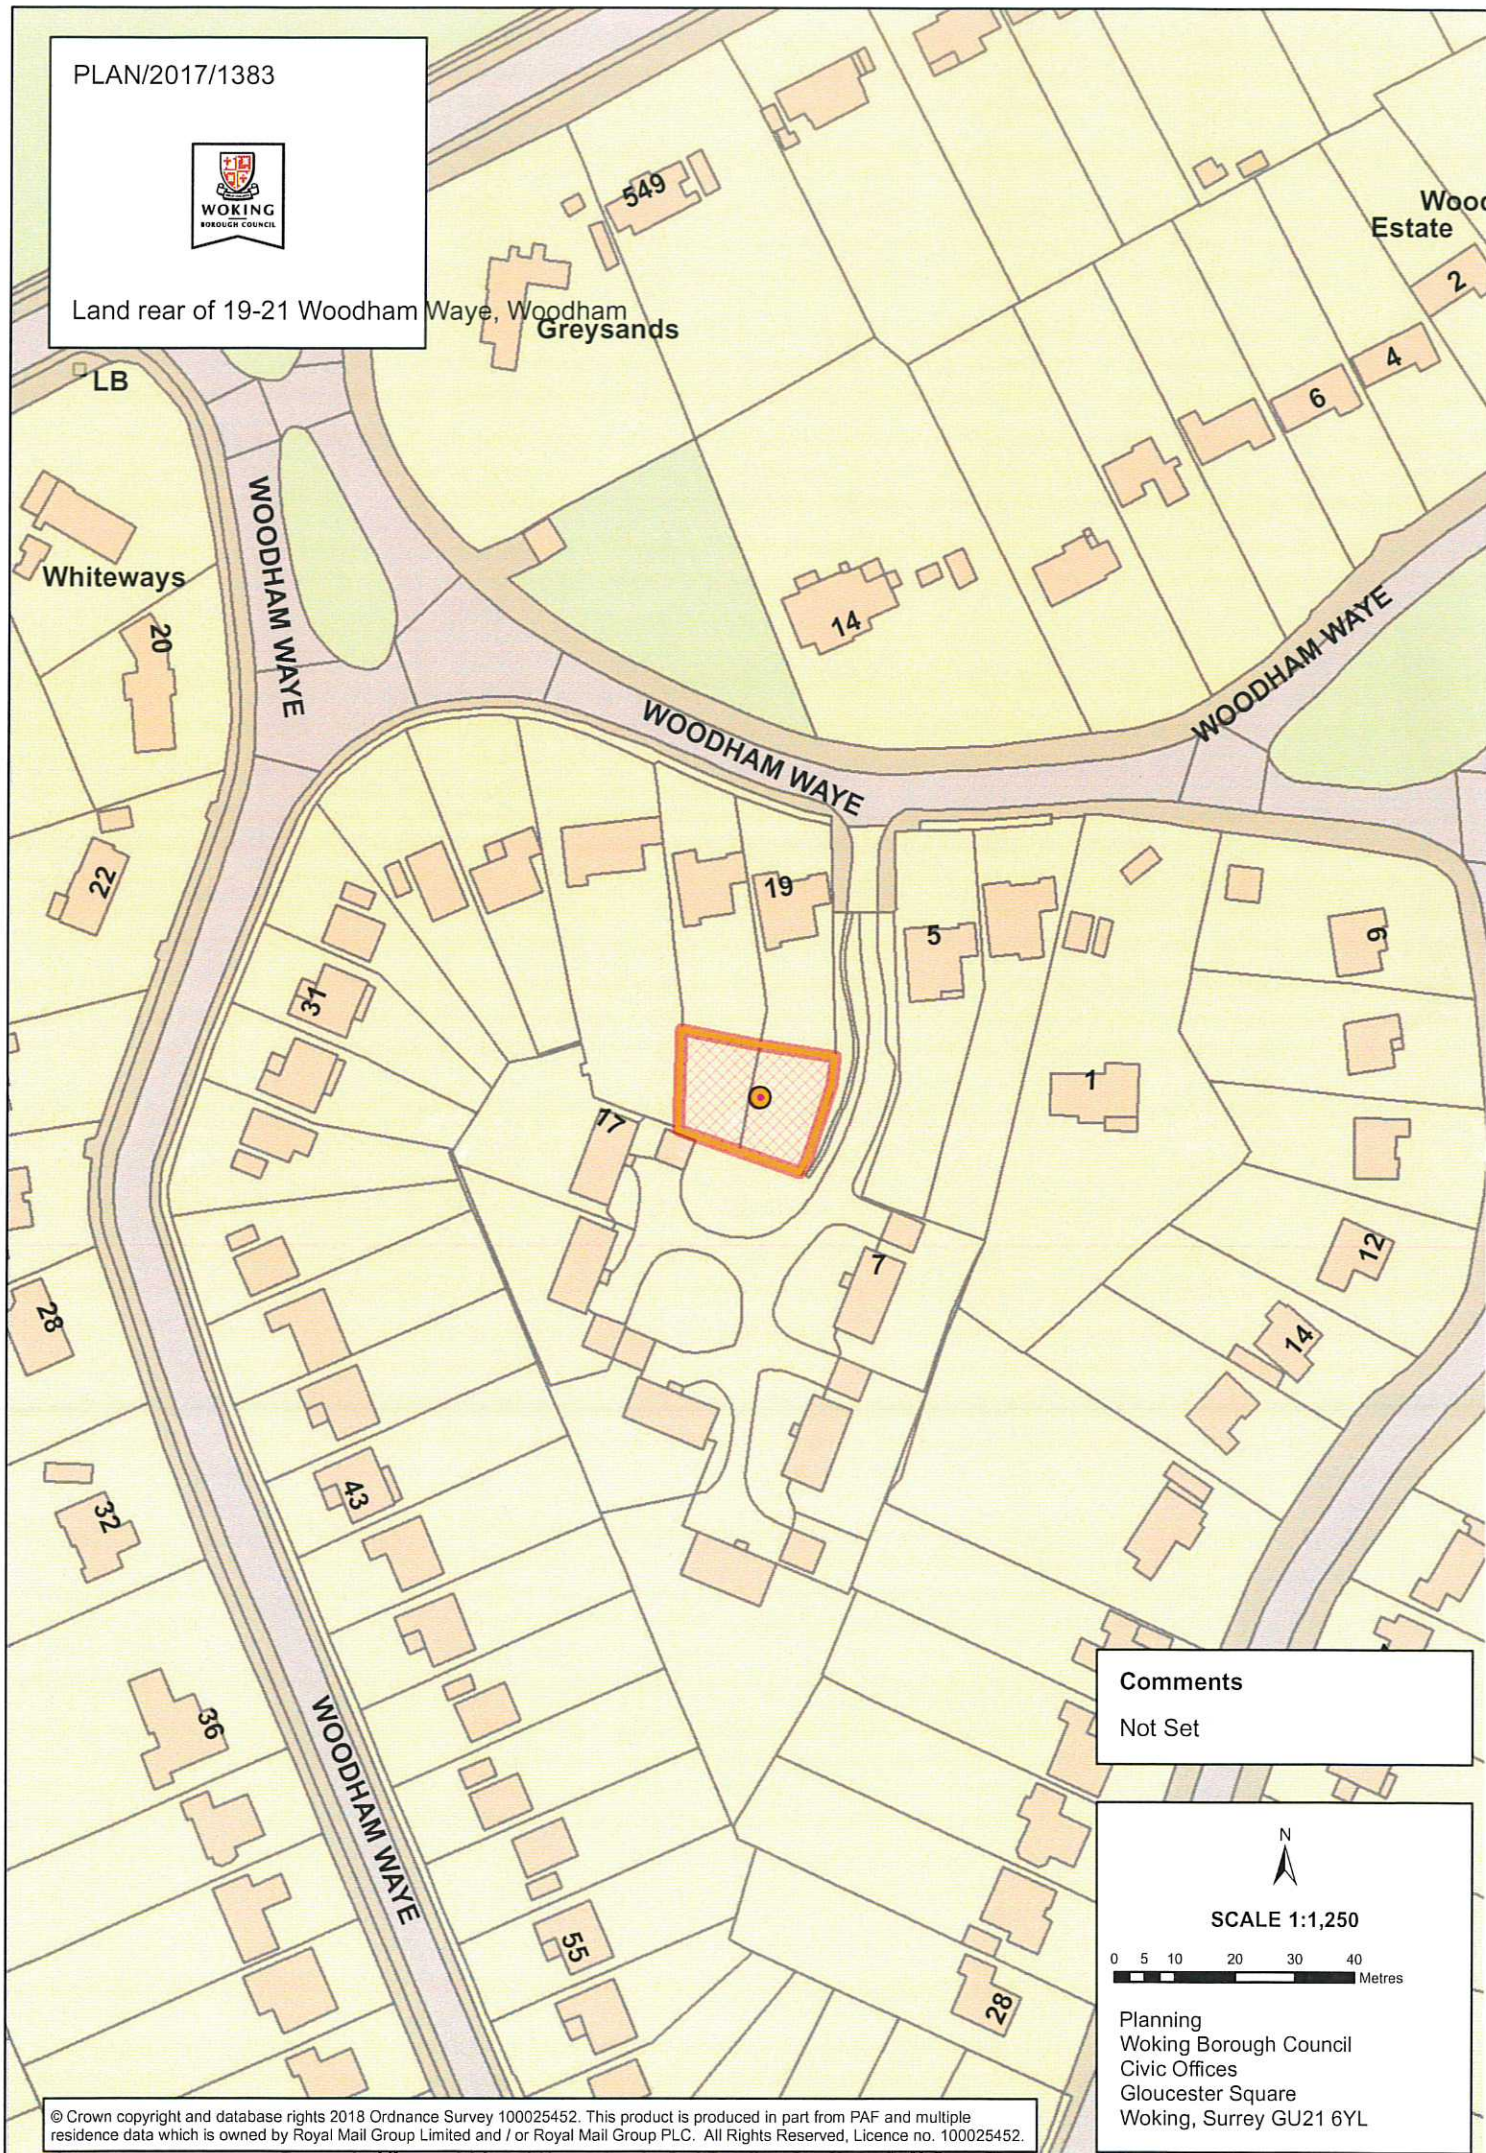


Comments

Not Set



SCALE 1:1,250

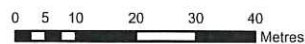

Planning
Woking Borough Council
Civic Offices
Gloucester Square
Woking, Surrey GU21 6YL