


PLAN/2018/0103

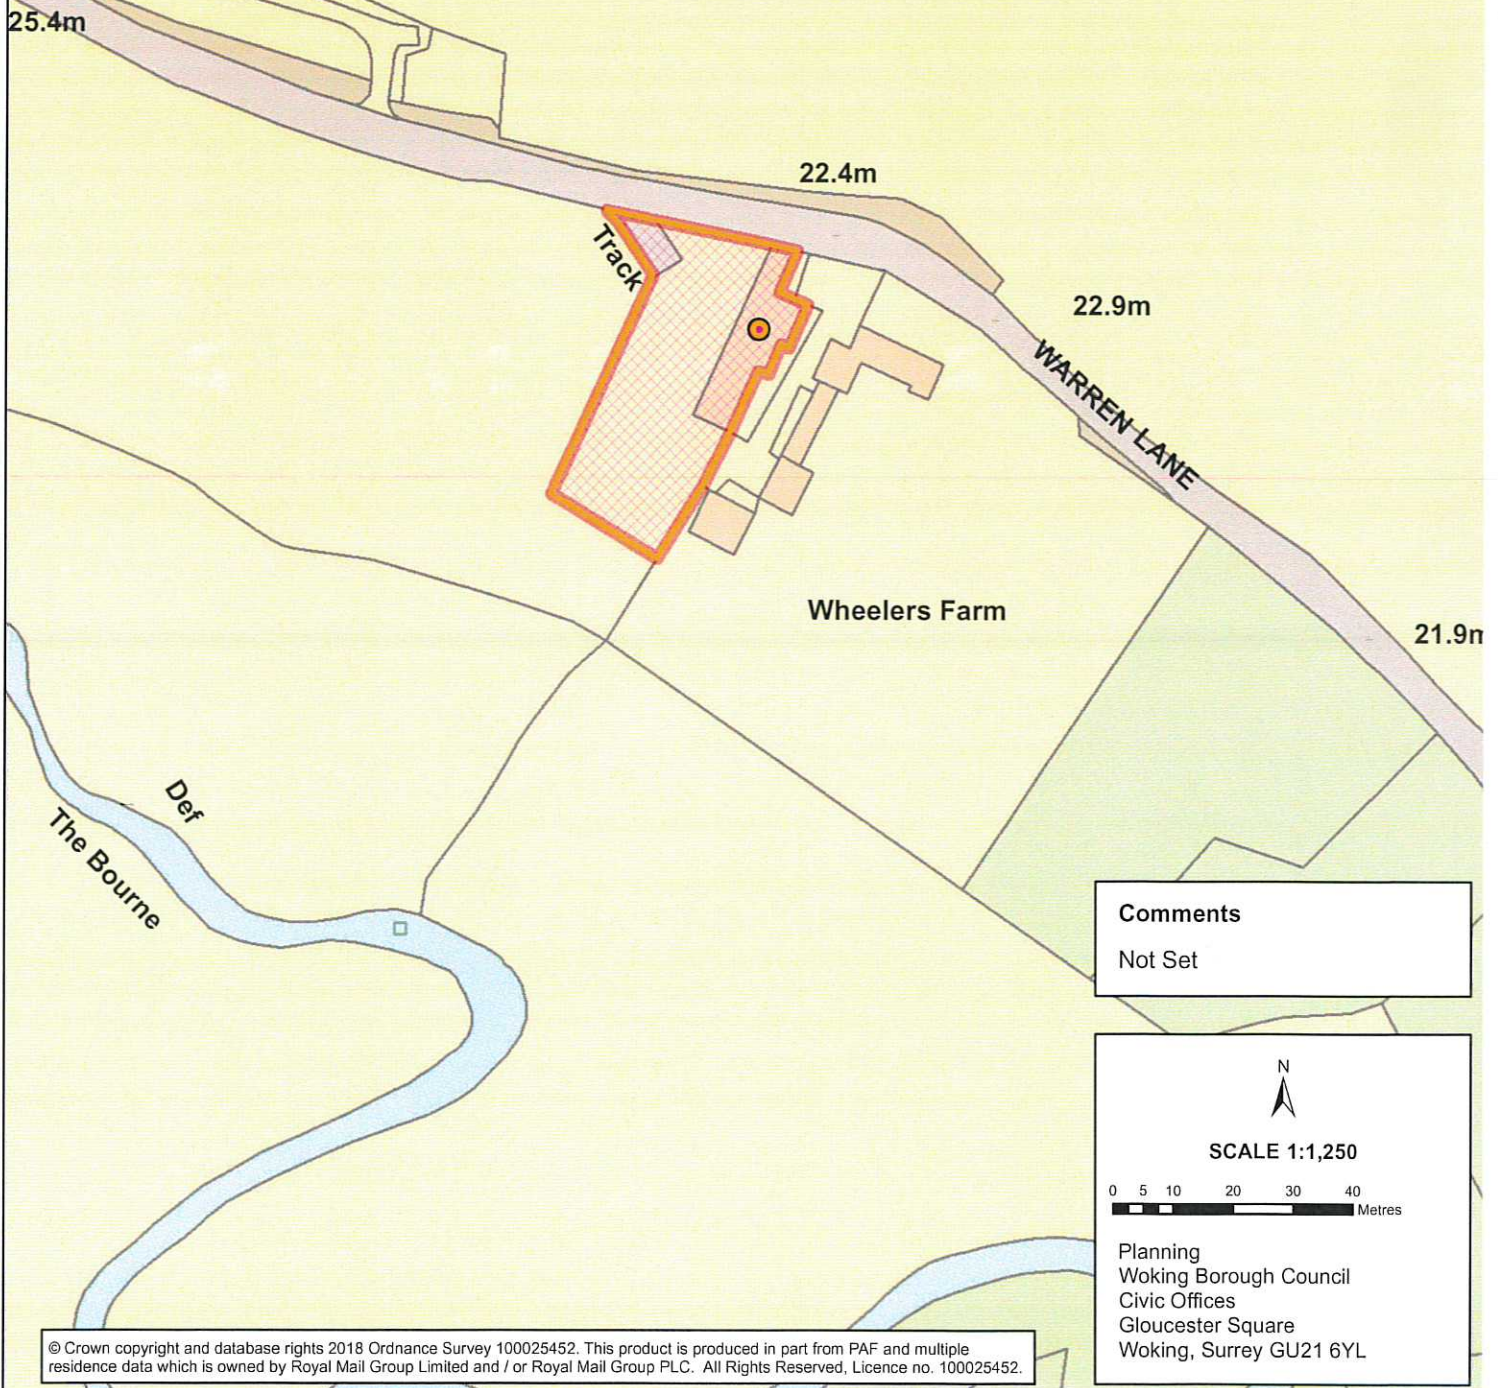

Wheelers Barn, Warren Lane, Pyrford



Comments

Not Set



SCALE 1:1,250

0 5 10 20 30 40 Metres

Planning  
Woking Borough Council  
Civic Offices  
Gloucester Square  
Woking, Surrey GU21 6YL