



PLAN/2017/1449



280 Albert Drive

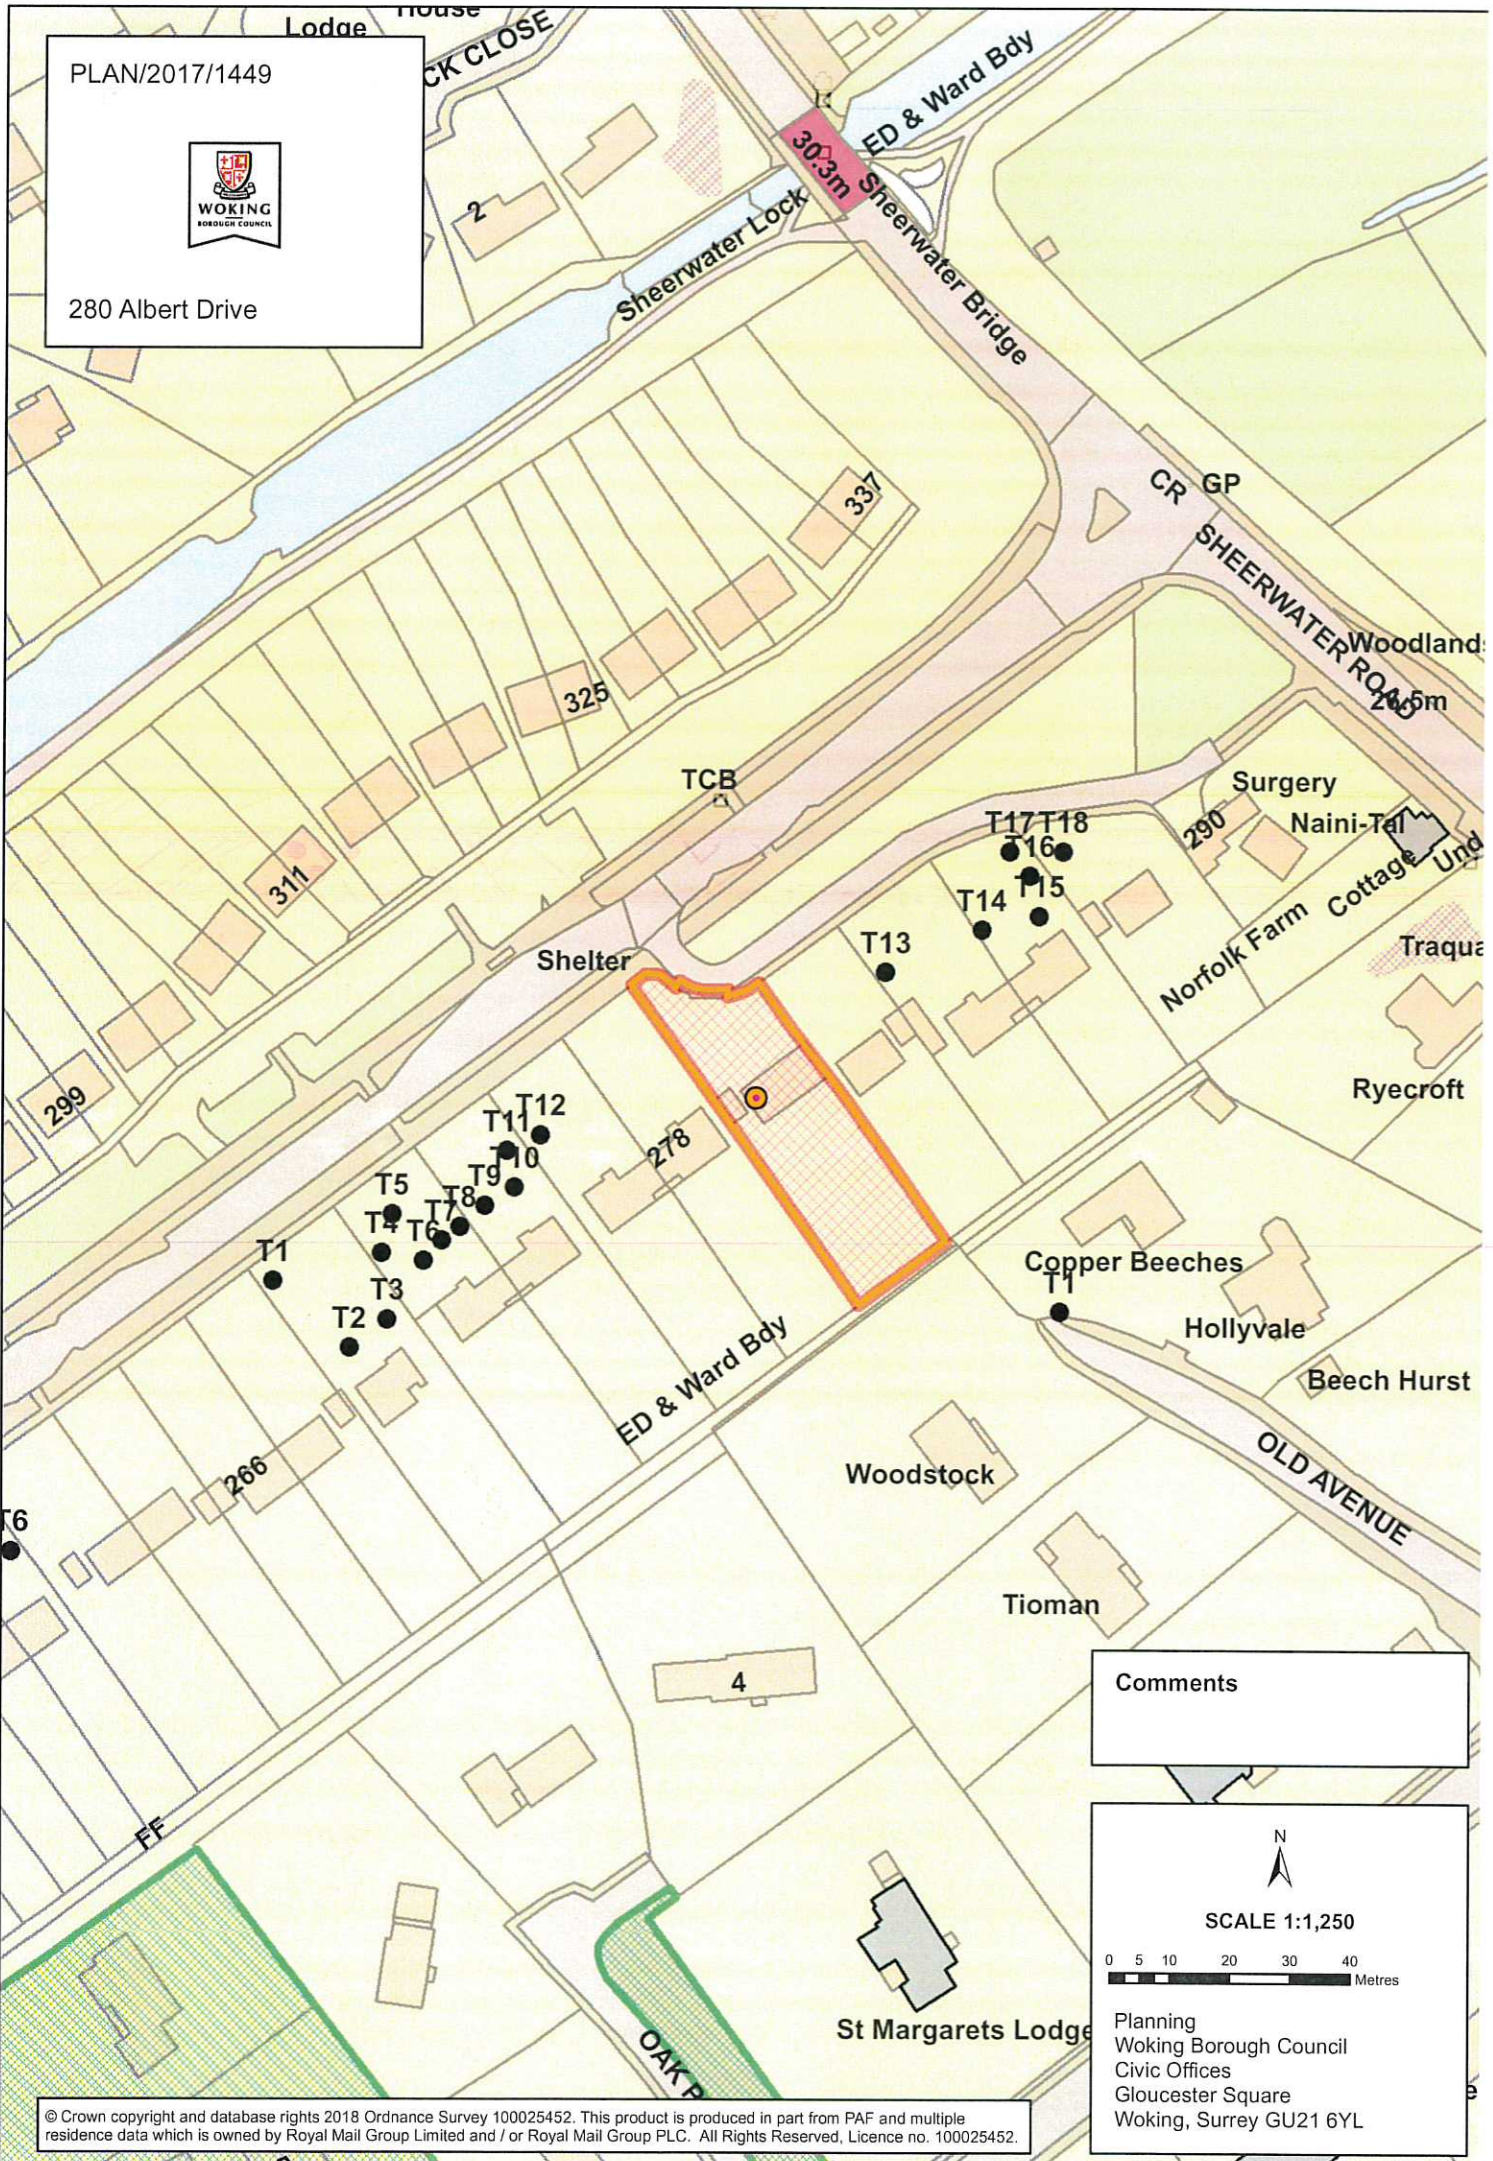

Comments

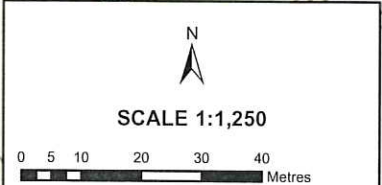

Planning  
Woking Borough Council  
Civic Offices  
Gloucester Square  
Woking, Surrey GU21 6YL