


PLAN/2017/0155


Cherrytrees, 15 - 17 Claremont Avenue



Comments

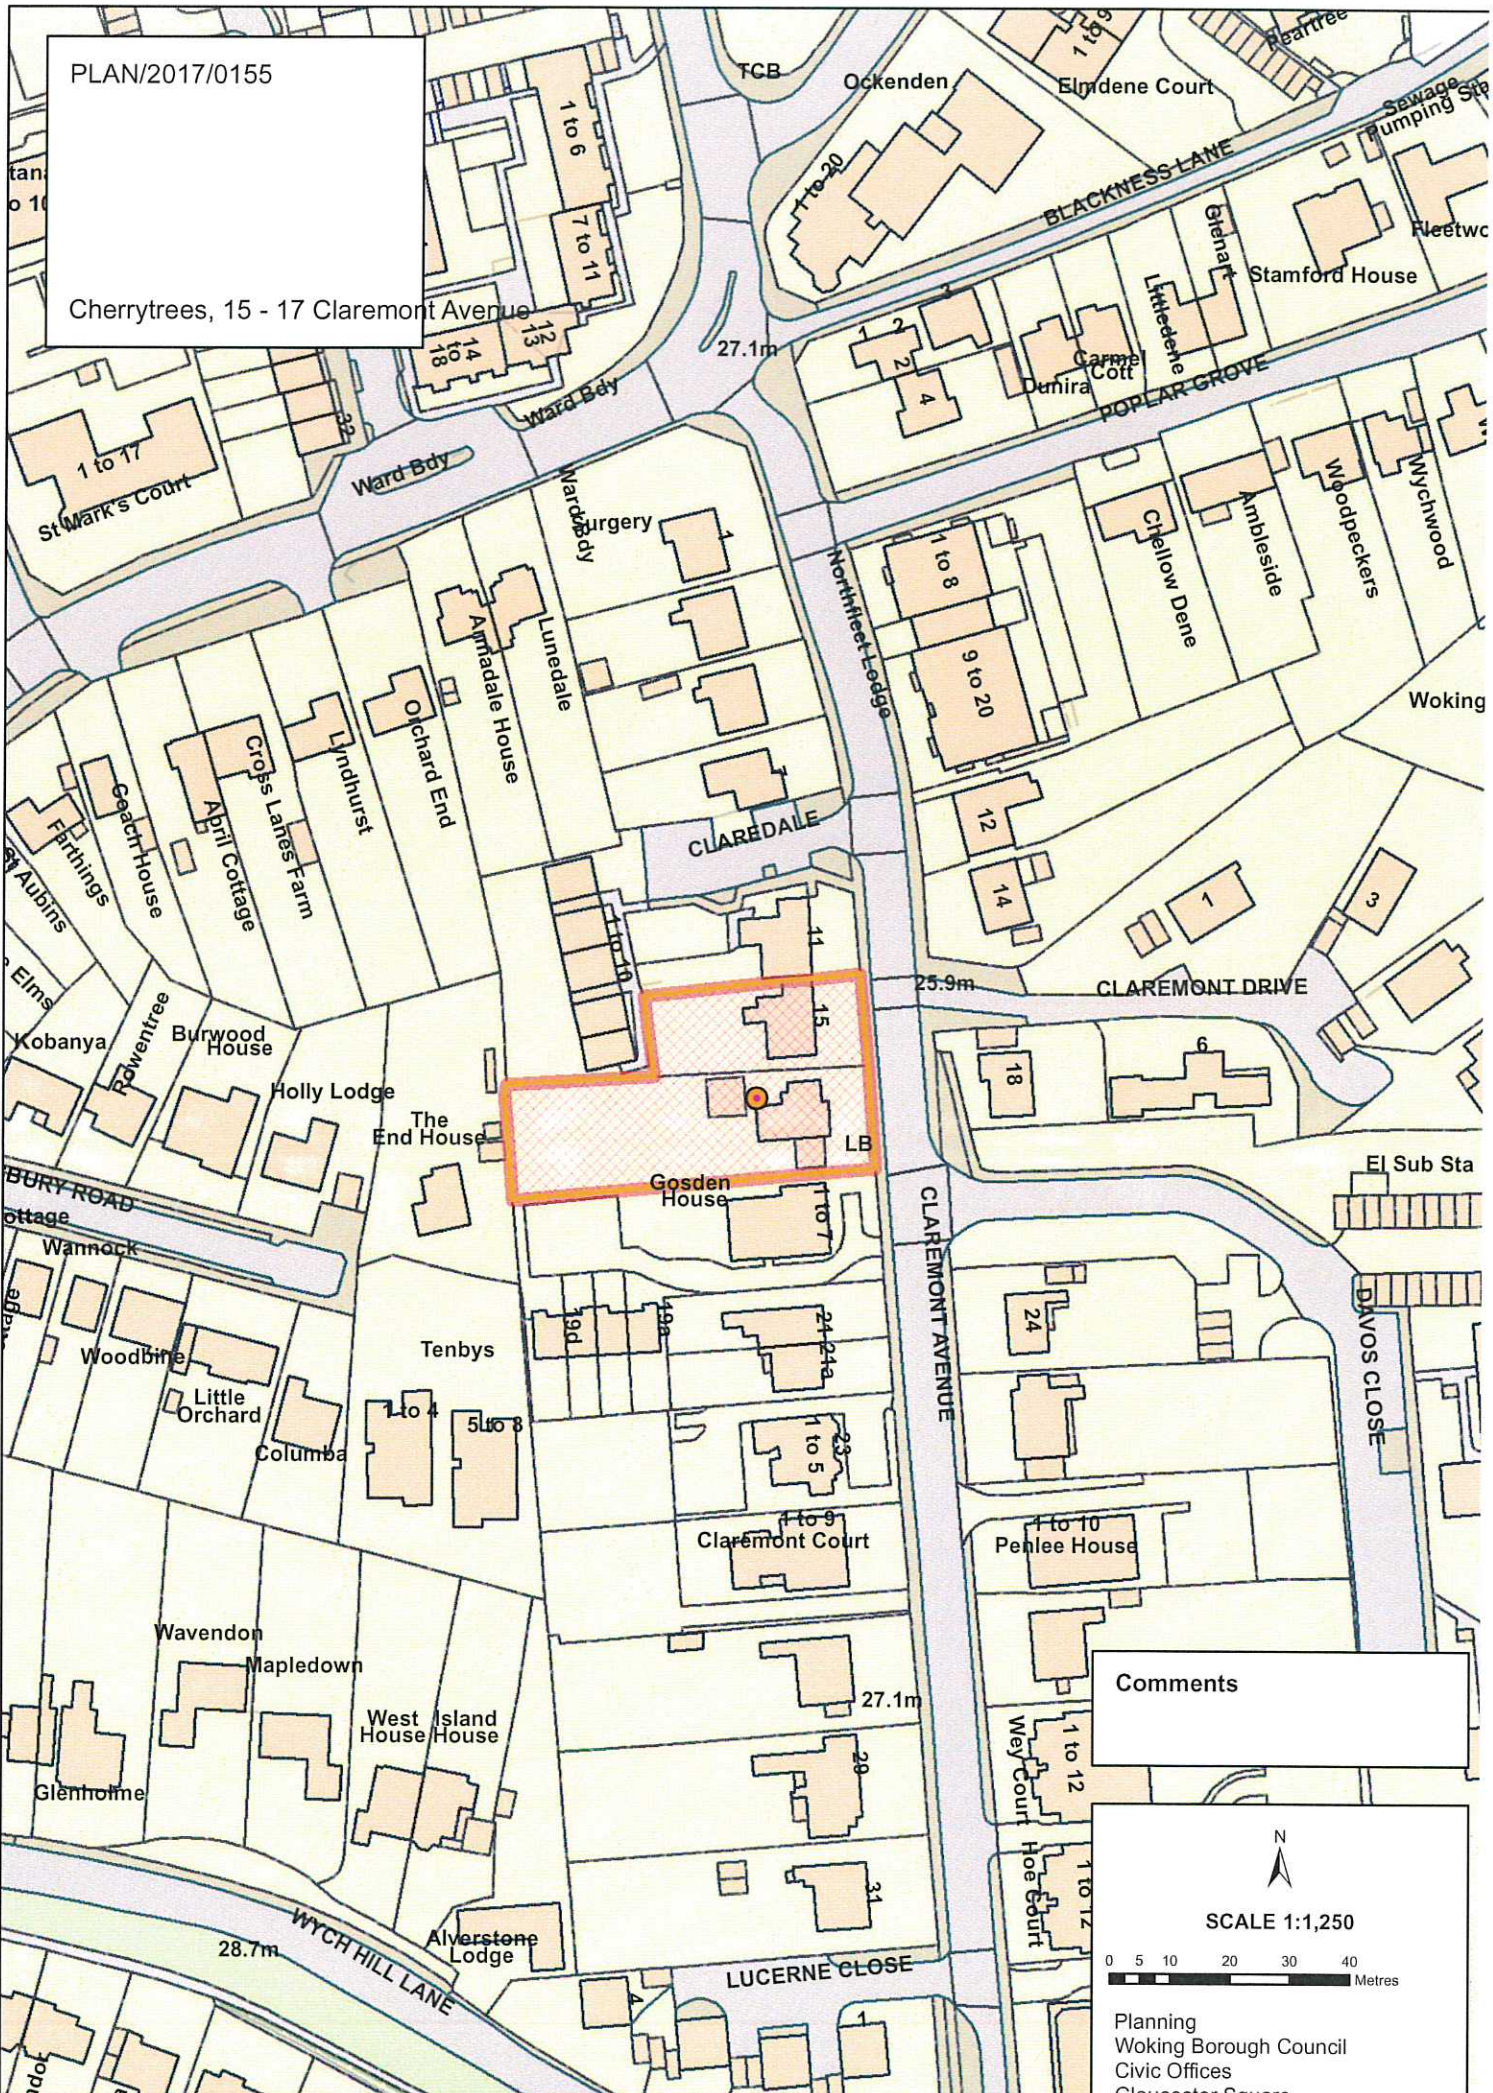

SCALE 1:1,250

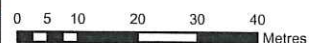

Planning
 Woking Borough Council
 Civic Offices
 Gloucester Square
 Woking, Surrey GU21 6YL