


PLAN/2017/0293


17 Alterton Close



Comments

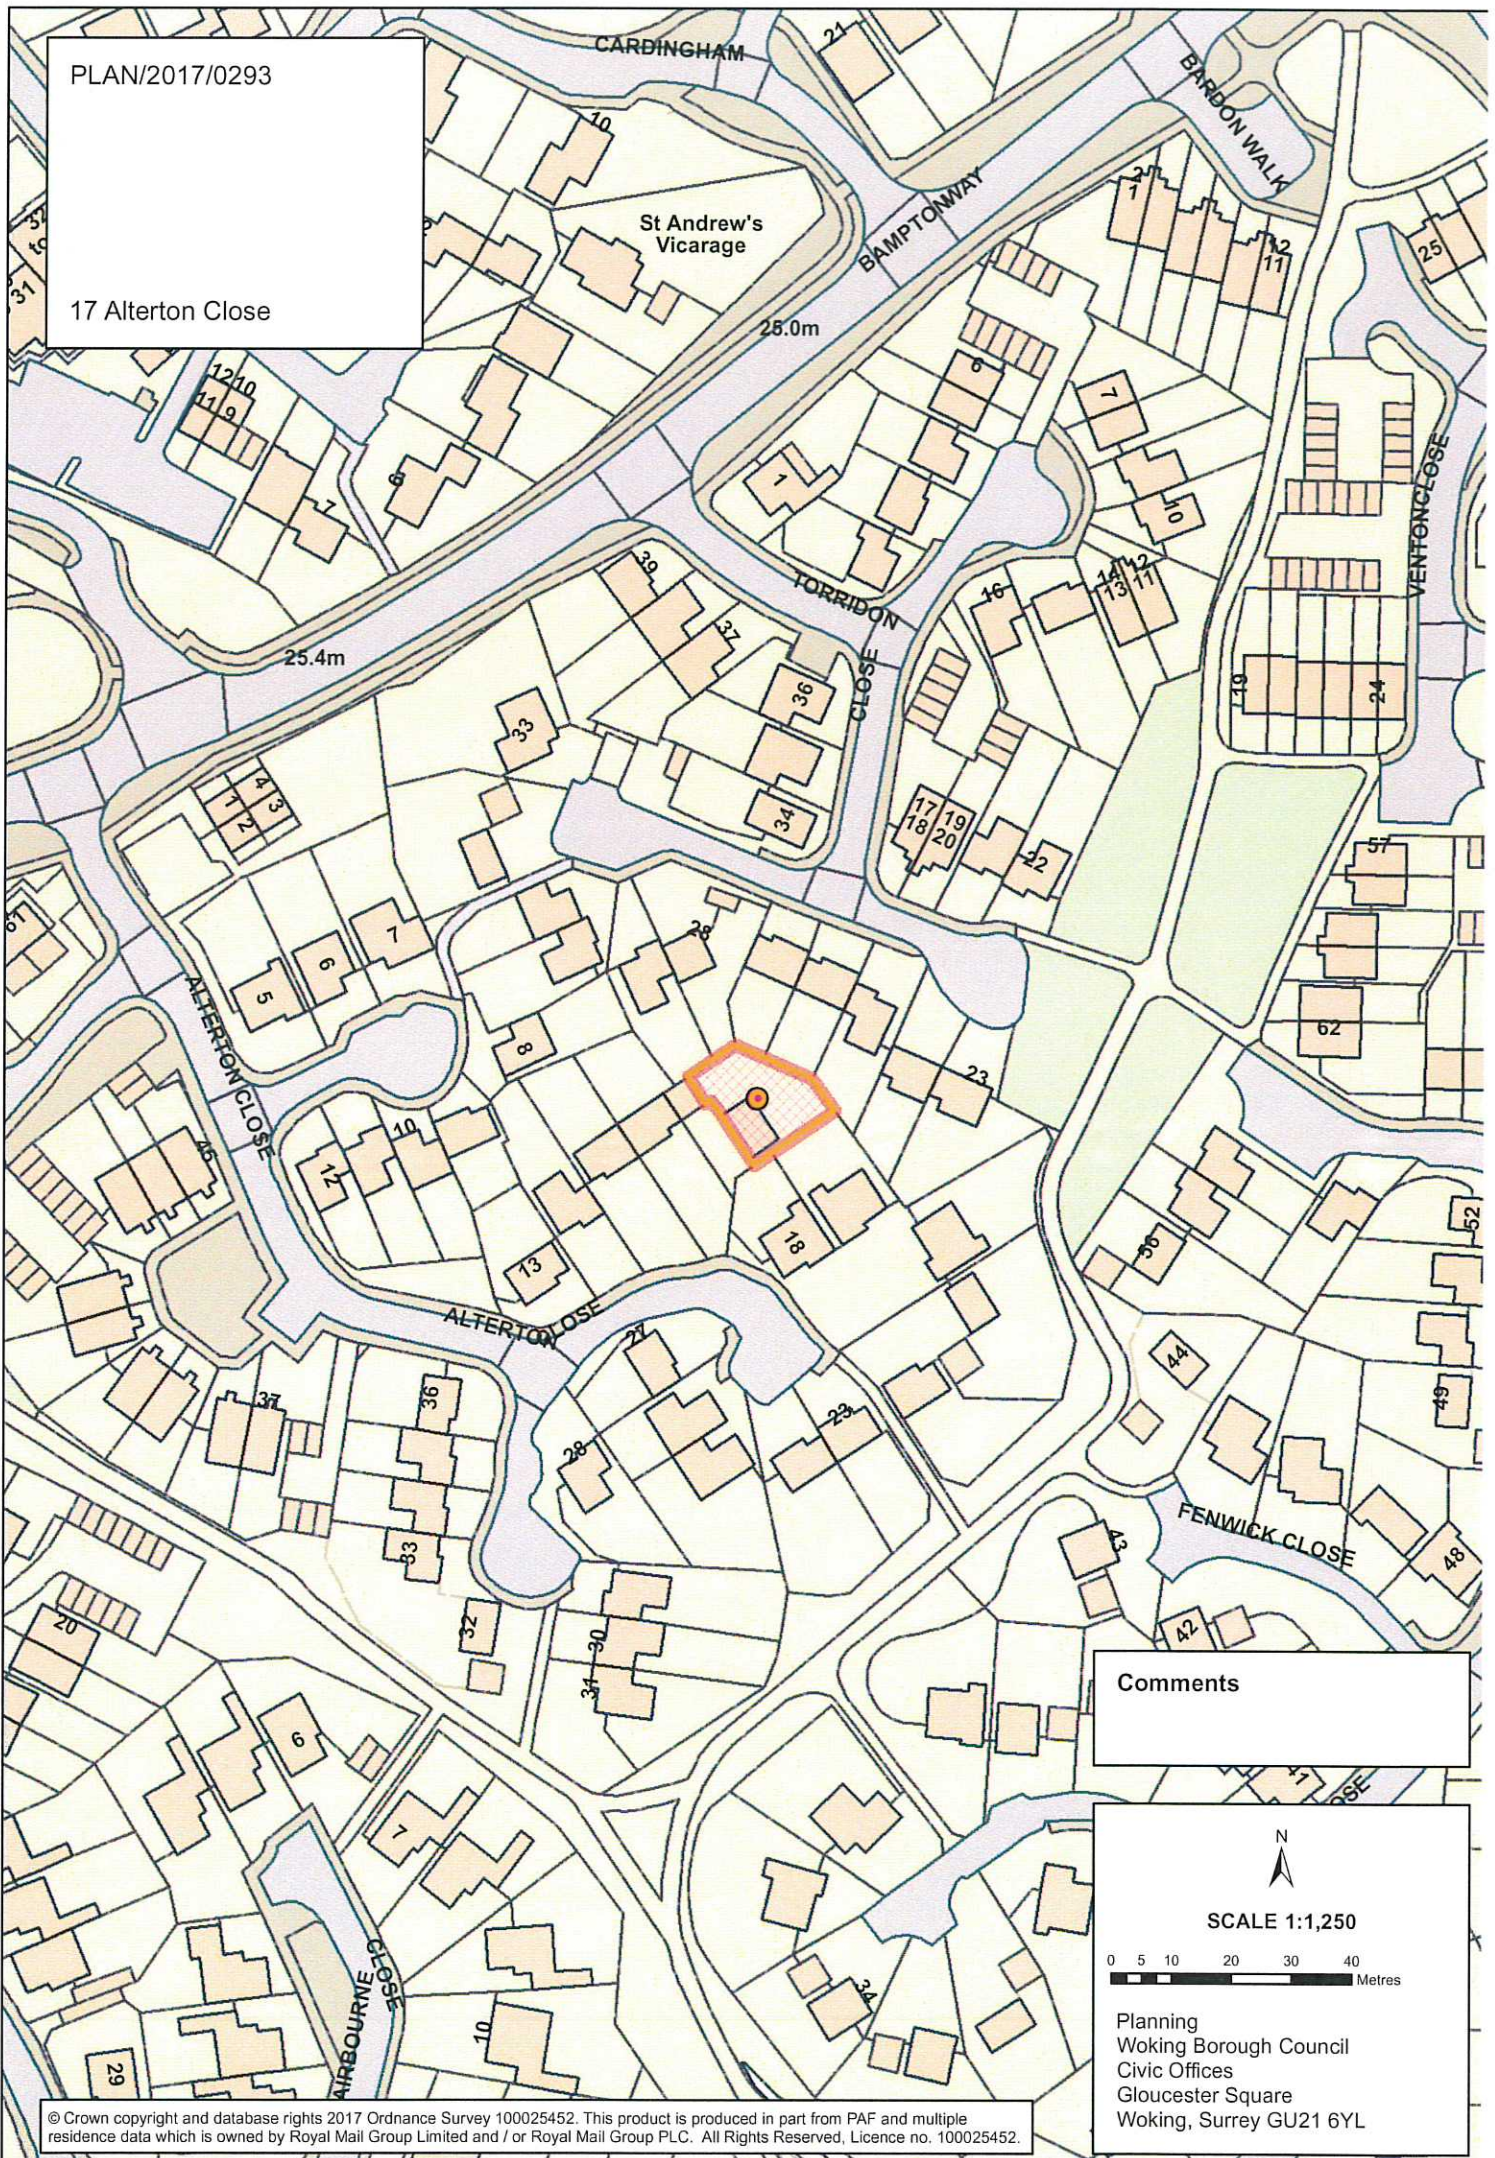

SCALE 1:1,250

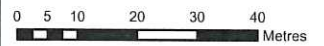

Planning
Woking Borough Council
Civic Offices
Gloucester Square
Woking, Surrey GU21 6YL