


PLAN/2017/0709


3 The Broadway



Comments

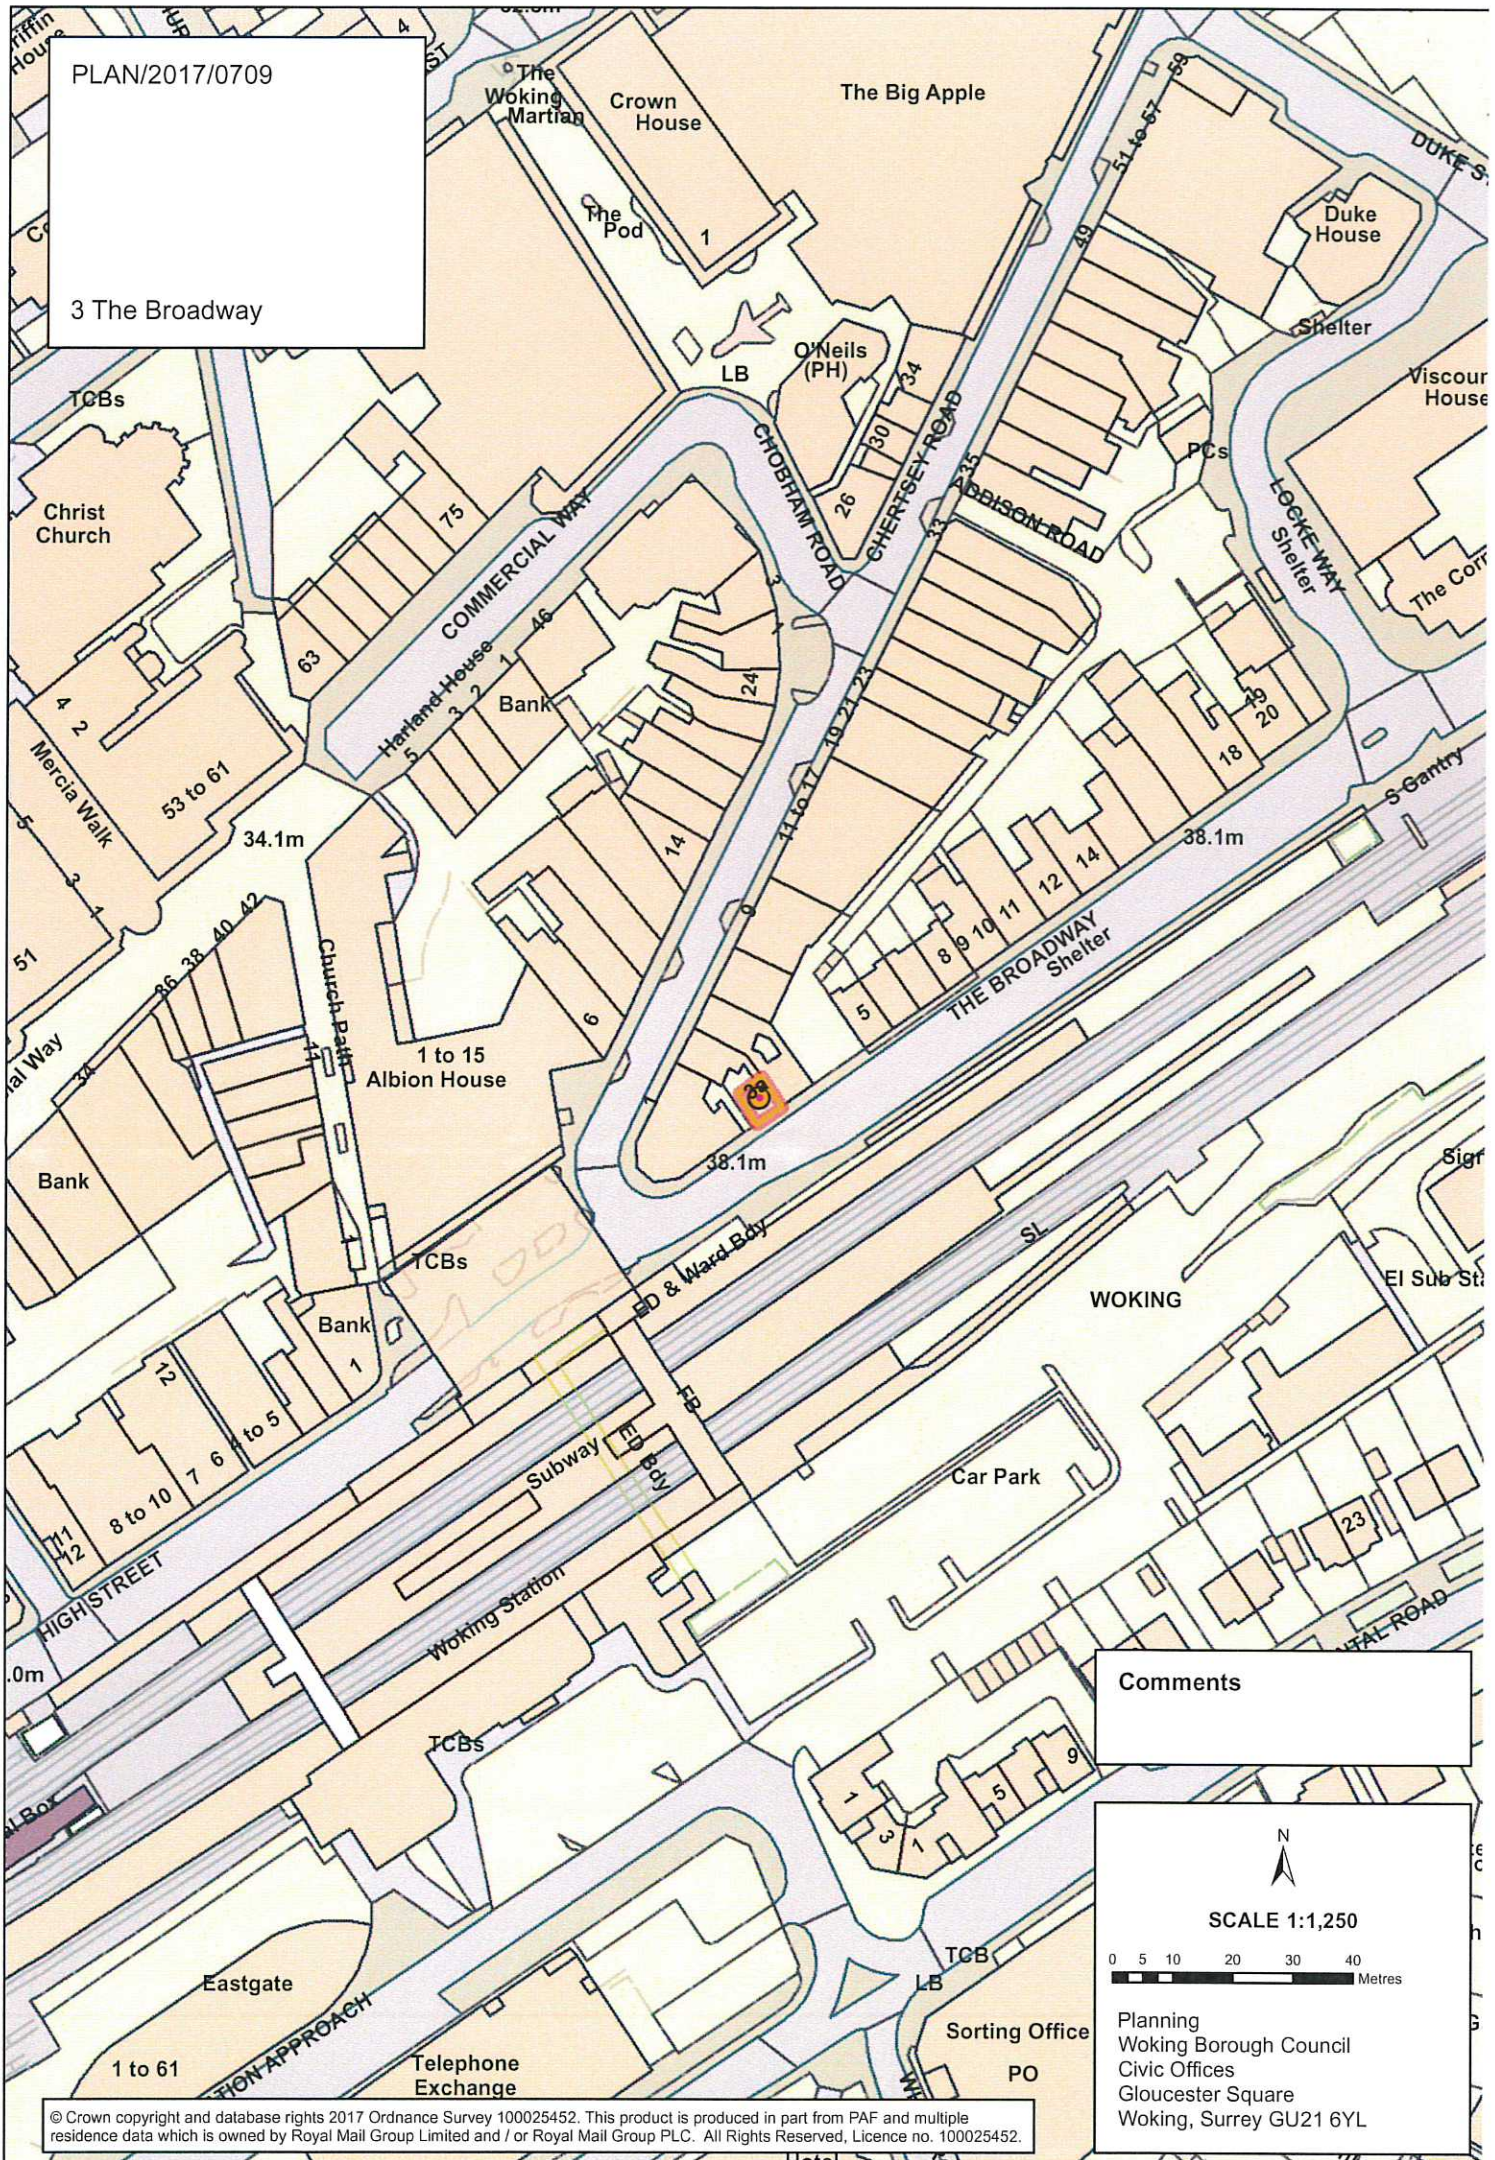

SCALE 1:1,250

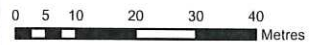

Planning
 Woking Borough Council
 Civic Offices
 Gloucester Square
 Woking, Surrey GU21 6YL