


PLAN/2022/0397



Junction of York Road

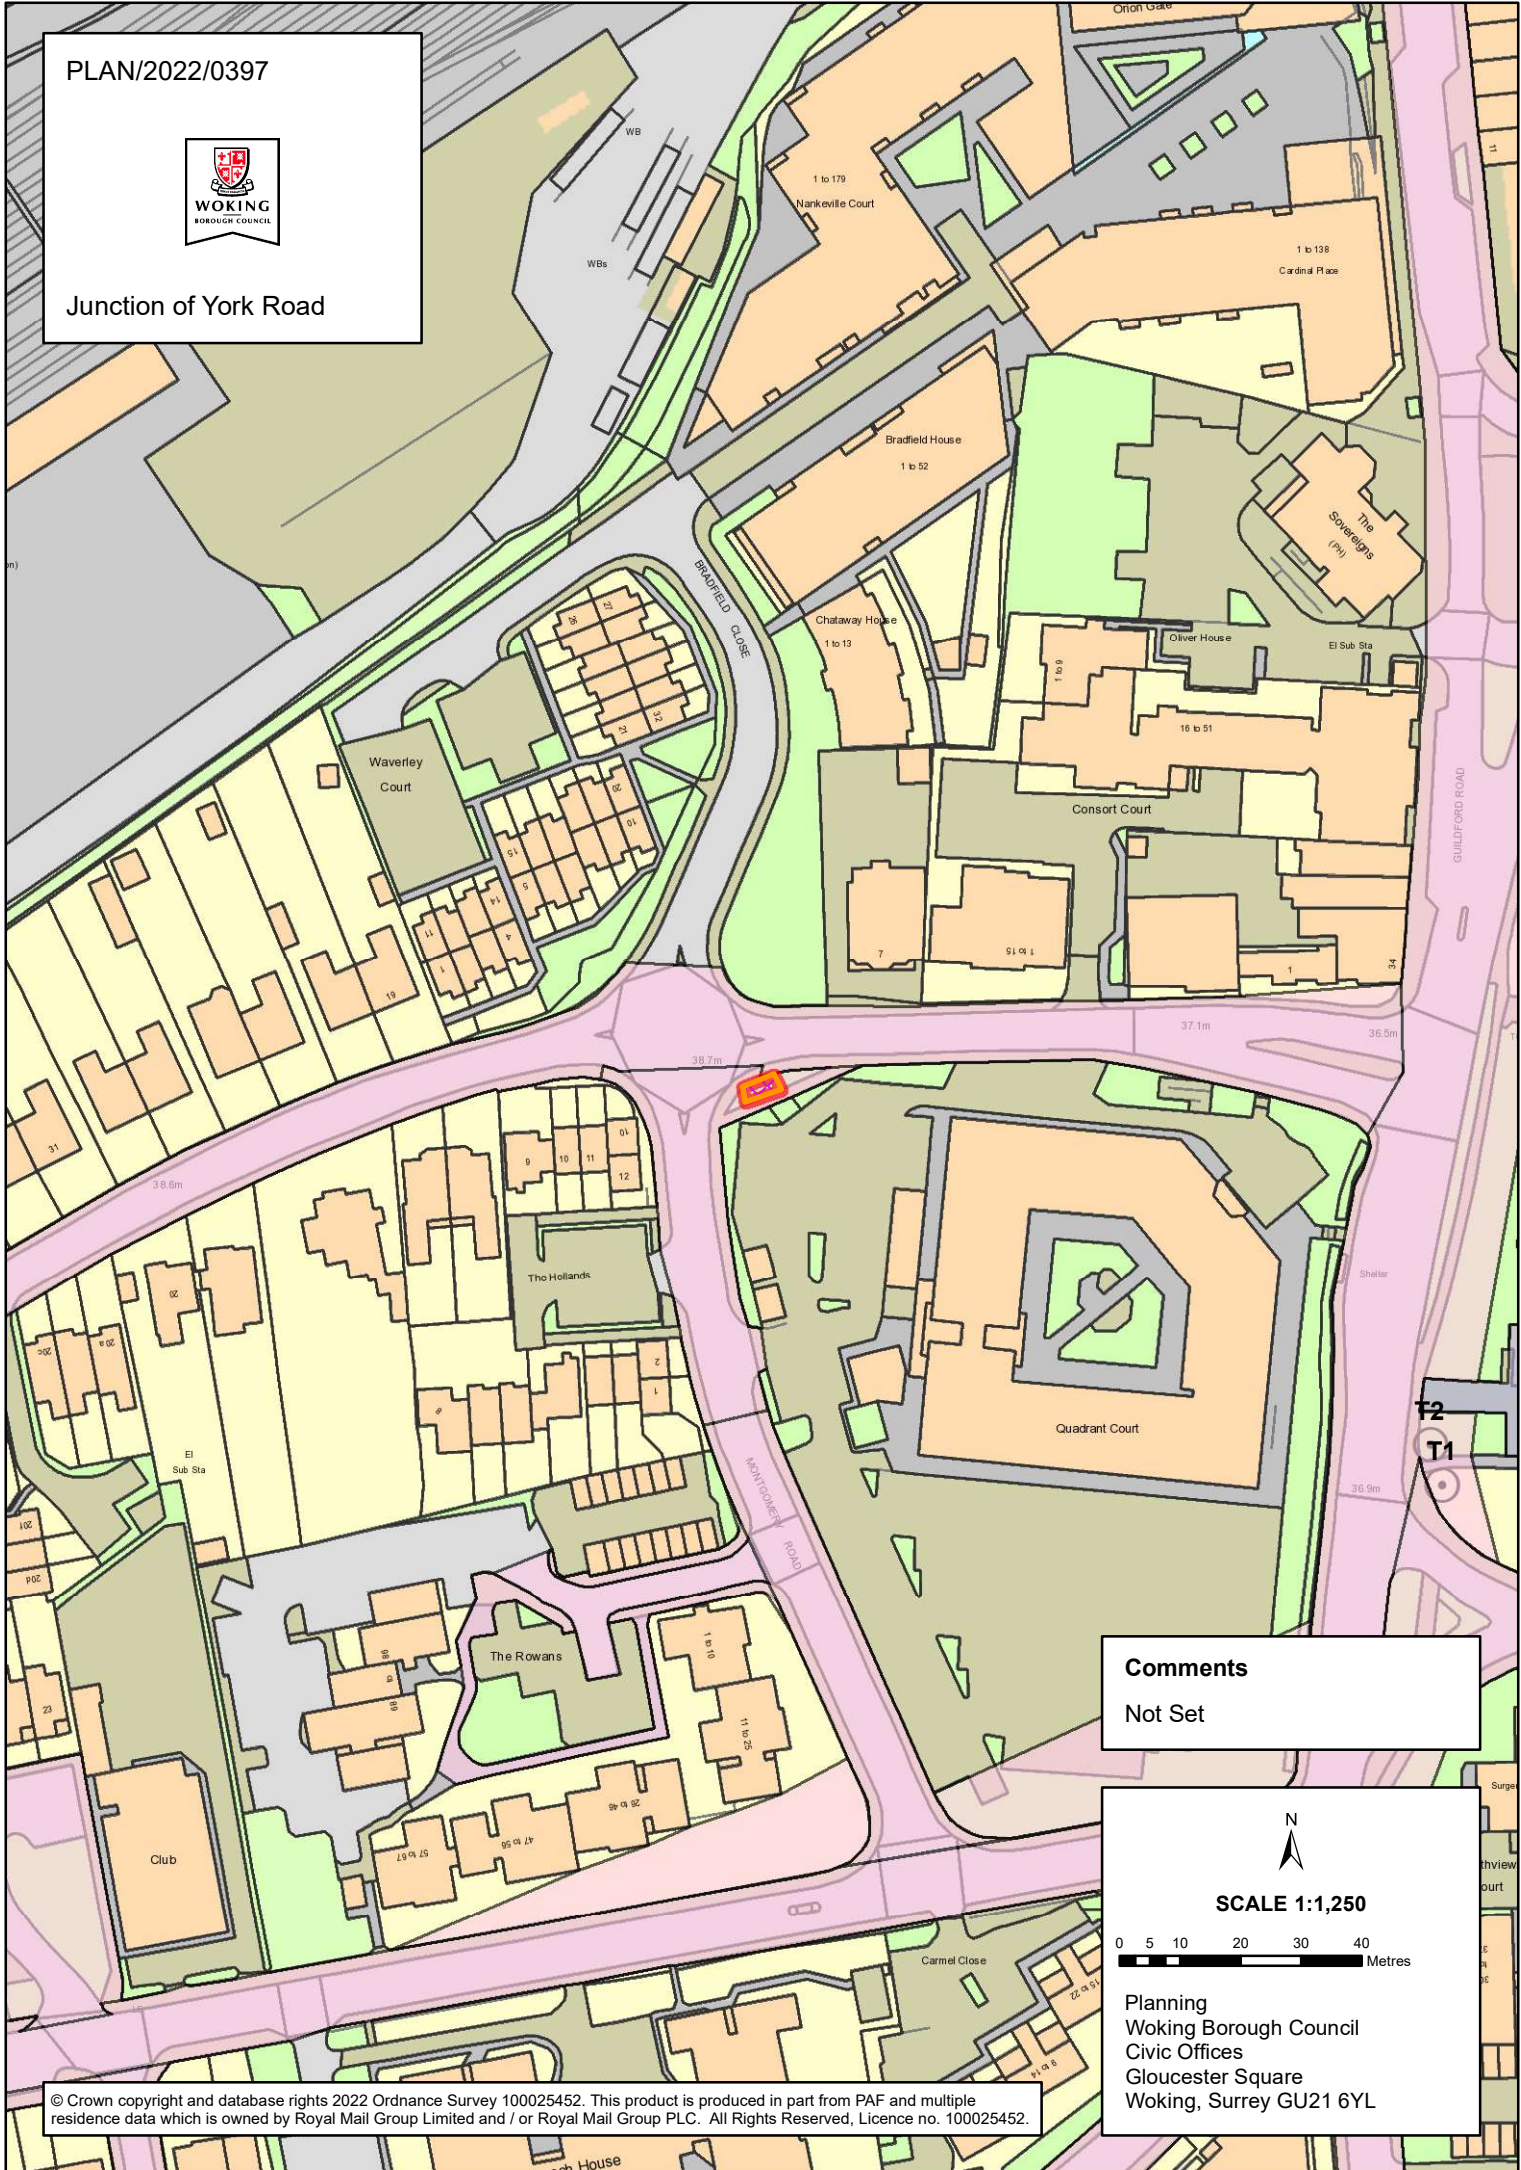

Comments
Not Set

N
SCALE 1:1,250
0 5 10 20 30 40 Metres
Planning
Woking Borough Council
Civic Offices
Gloucester Square
Woking, Surrey GU21 6YL