


PLAN/2021/1316

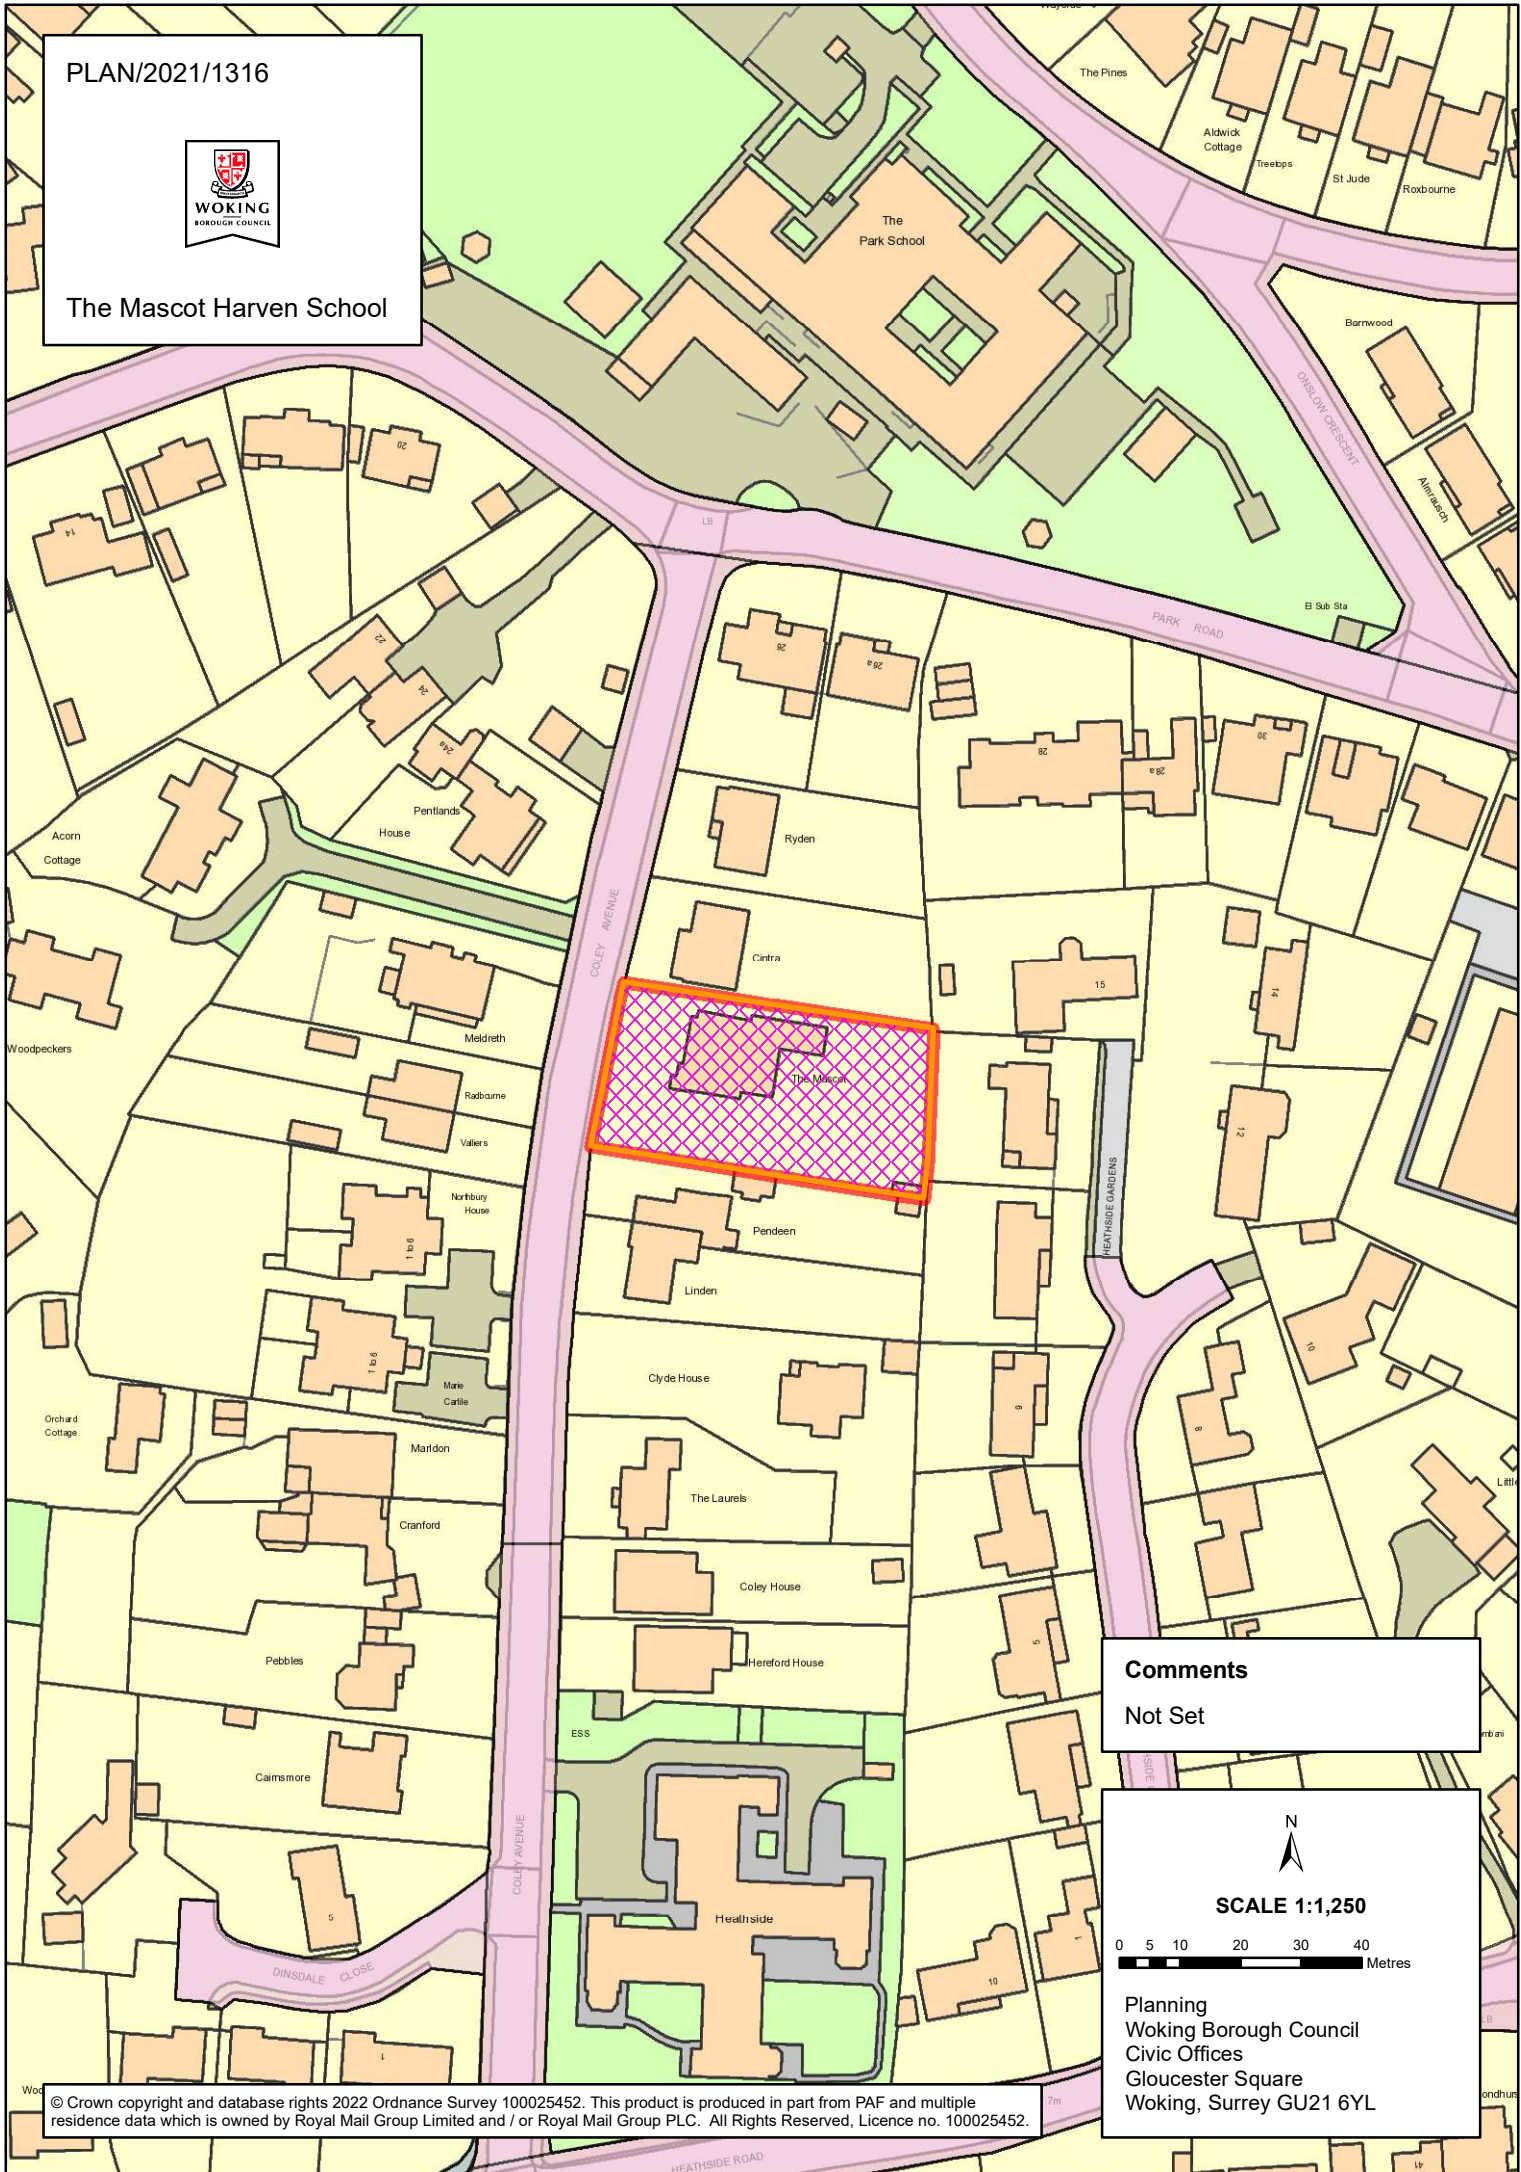

The Mascot Harven School



**Comments**  
Not Set

N

**SCALE 1:1,250**

0 5 10 20 30 40 Metres

Planning  
Woking Borough Council  
Civic Offices  
Gloucester Square  
Woking, Surrey GU21 6YL