


PLAN/2022/0247



SDC Southern 90 High Road

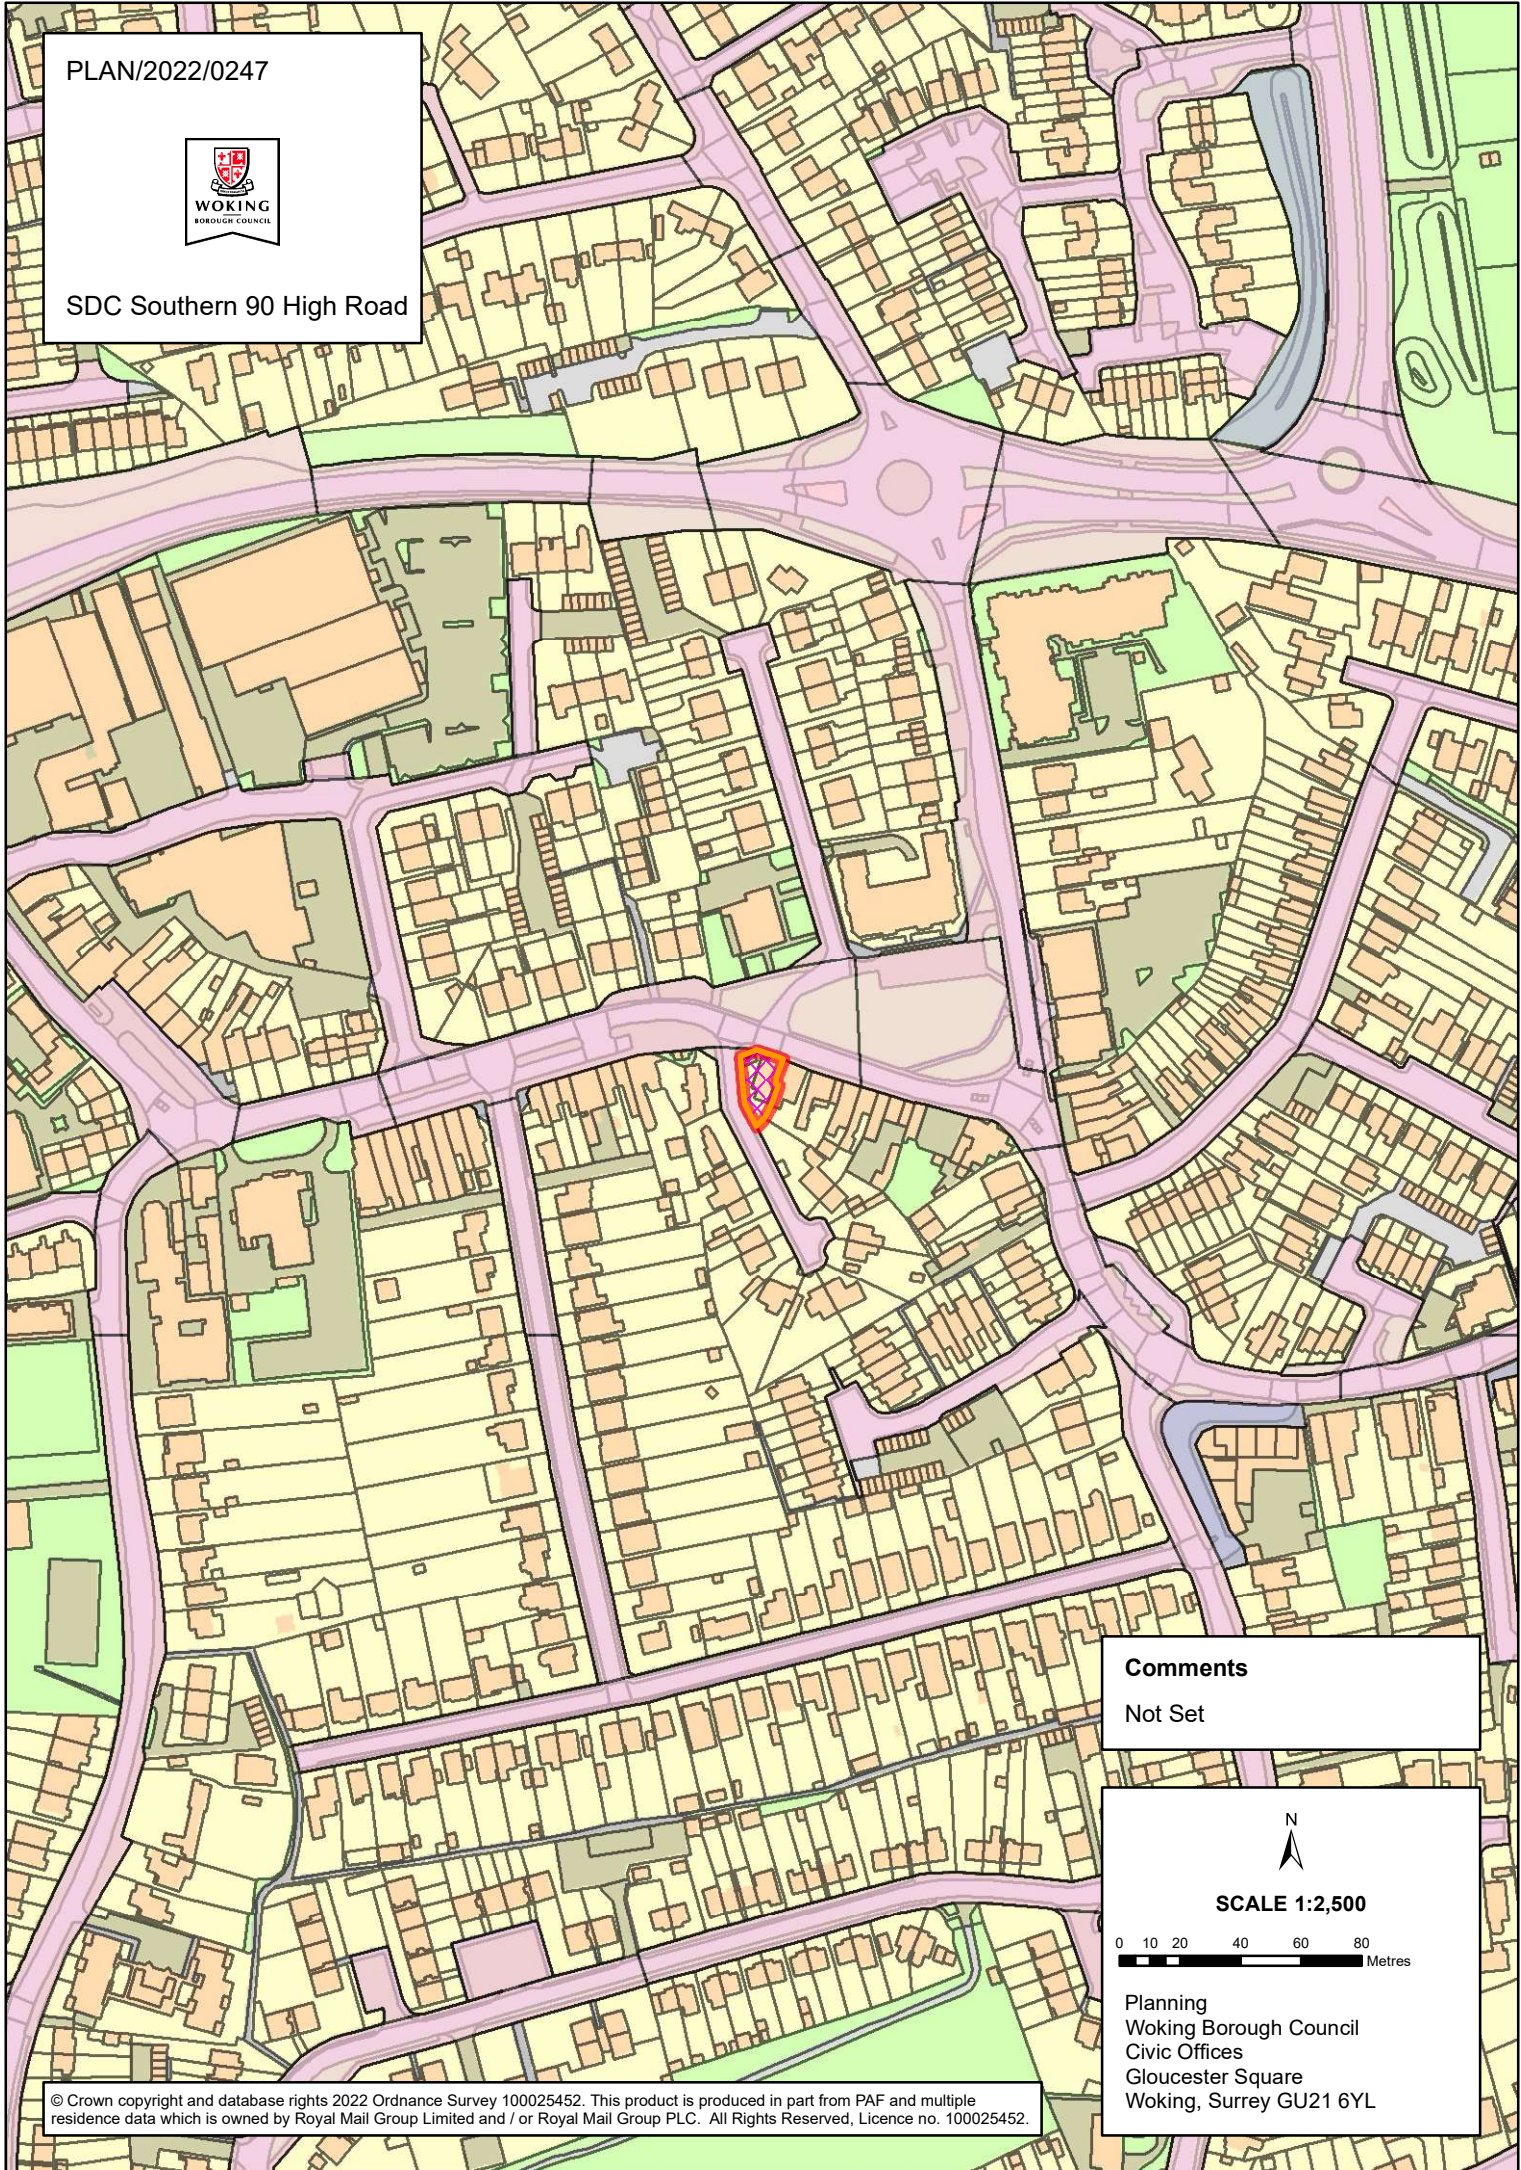

Comments
Not Set

N
SCALE 1:2,500
0 10 20 40 60 80 Metres

Planning
Woking Borough Council
Civic Offices
Gloucester Square
Woking, Surrey GU21 6YL