


PLAN/2022/0432



Eastwood Centre, 247A Albert Drive

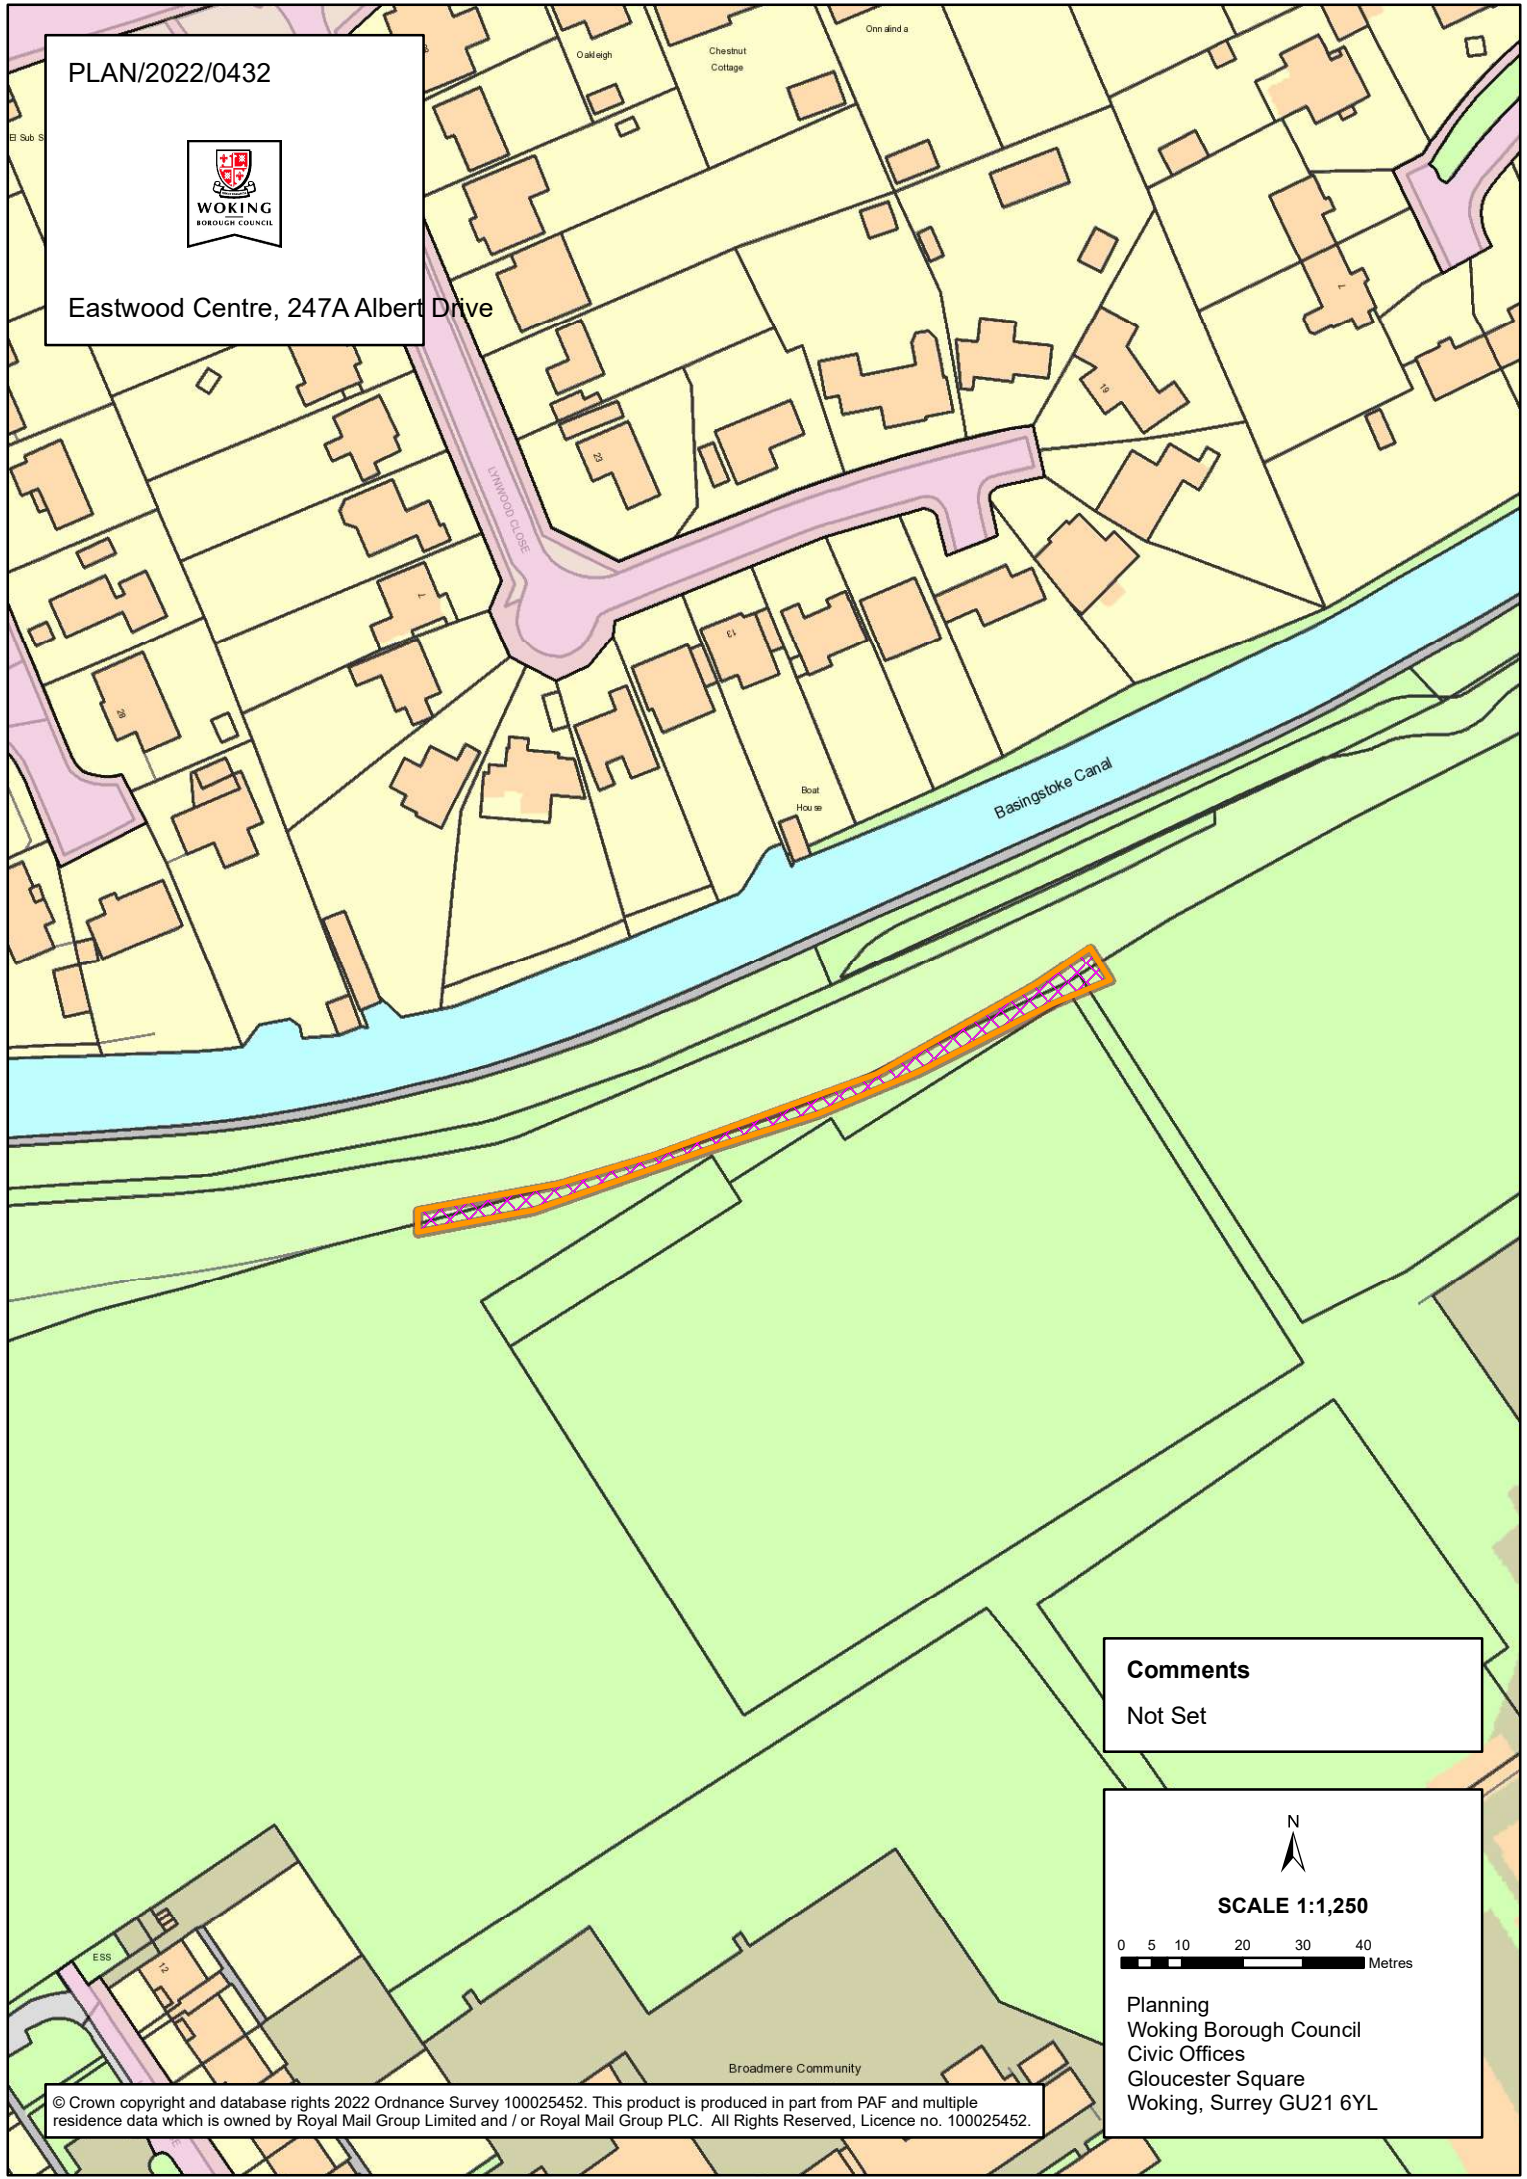

**Comments**  
Not Set

N  
SCALE 1:1,250  
0 5 10 20 30 40 Metres  
Planning  
Woking Borough Council  
Civic Offices  
Gloucester Square  
Woking, Surrey GU21 6YL