



PLAN/2017/0582

Albion House, Chertsey Road

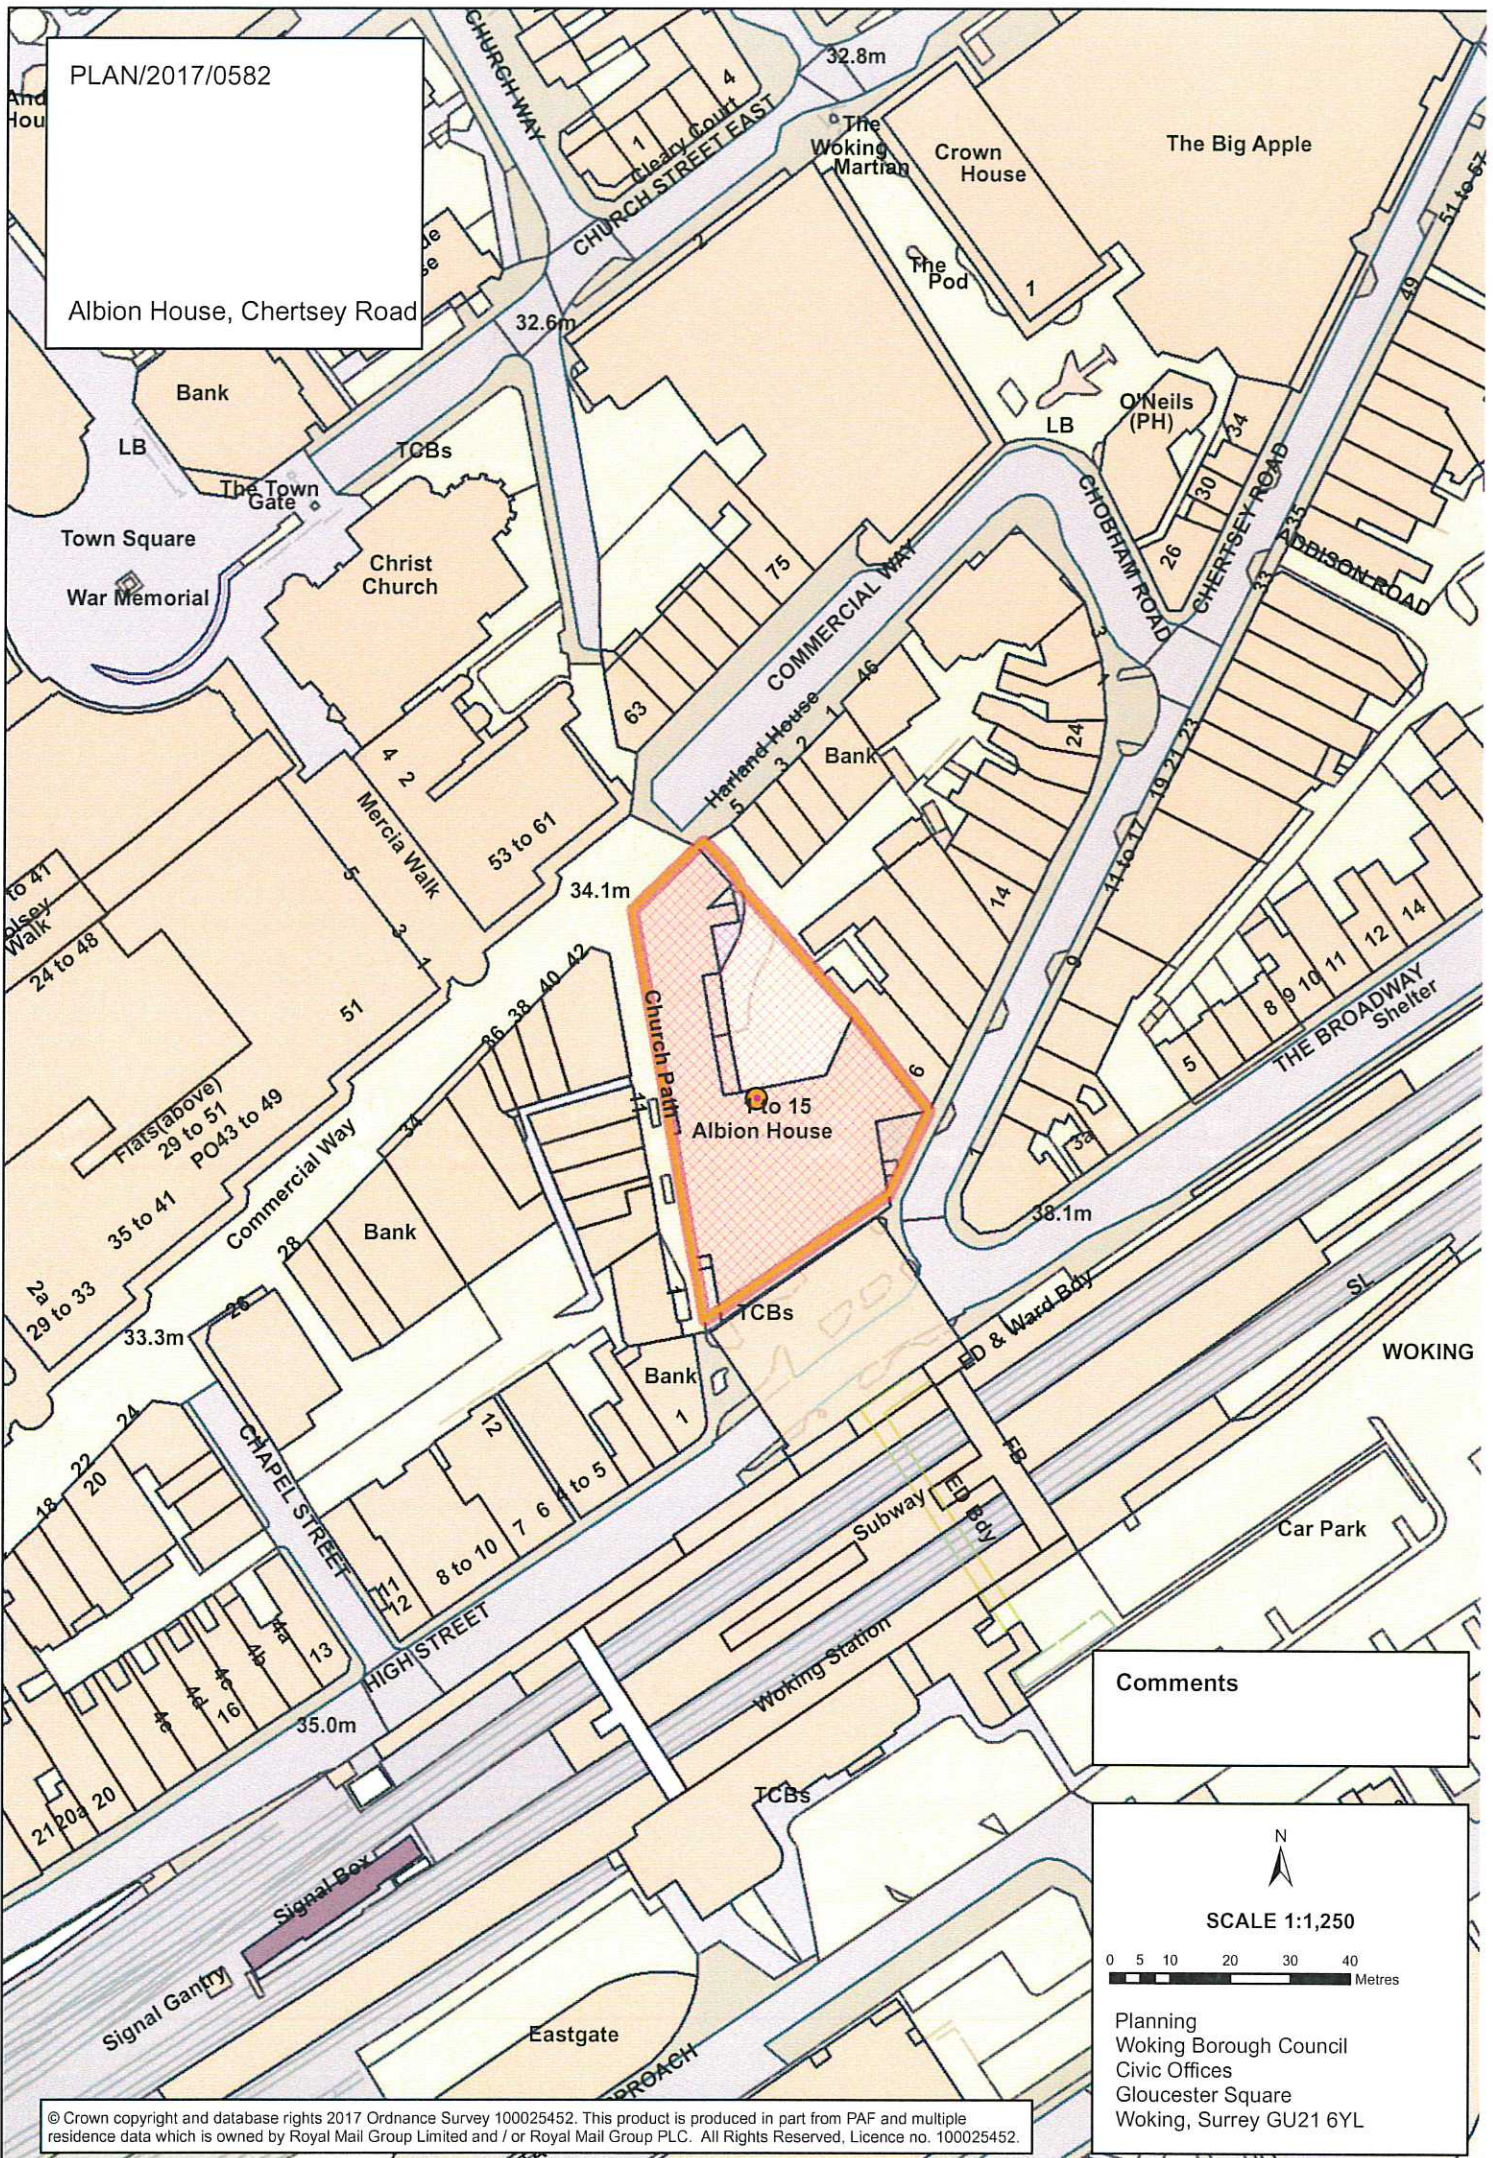

Comments

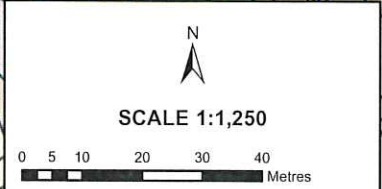

Planning
Woking Borough Council
Civic Offices
Gloucester Square
Woking, Surrey GU21 6YL