


Annex 4 – Plans

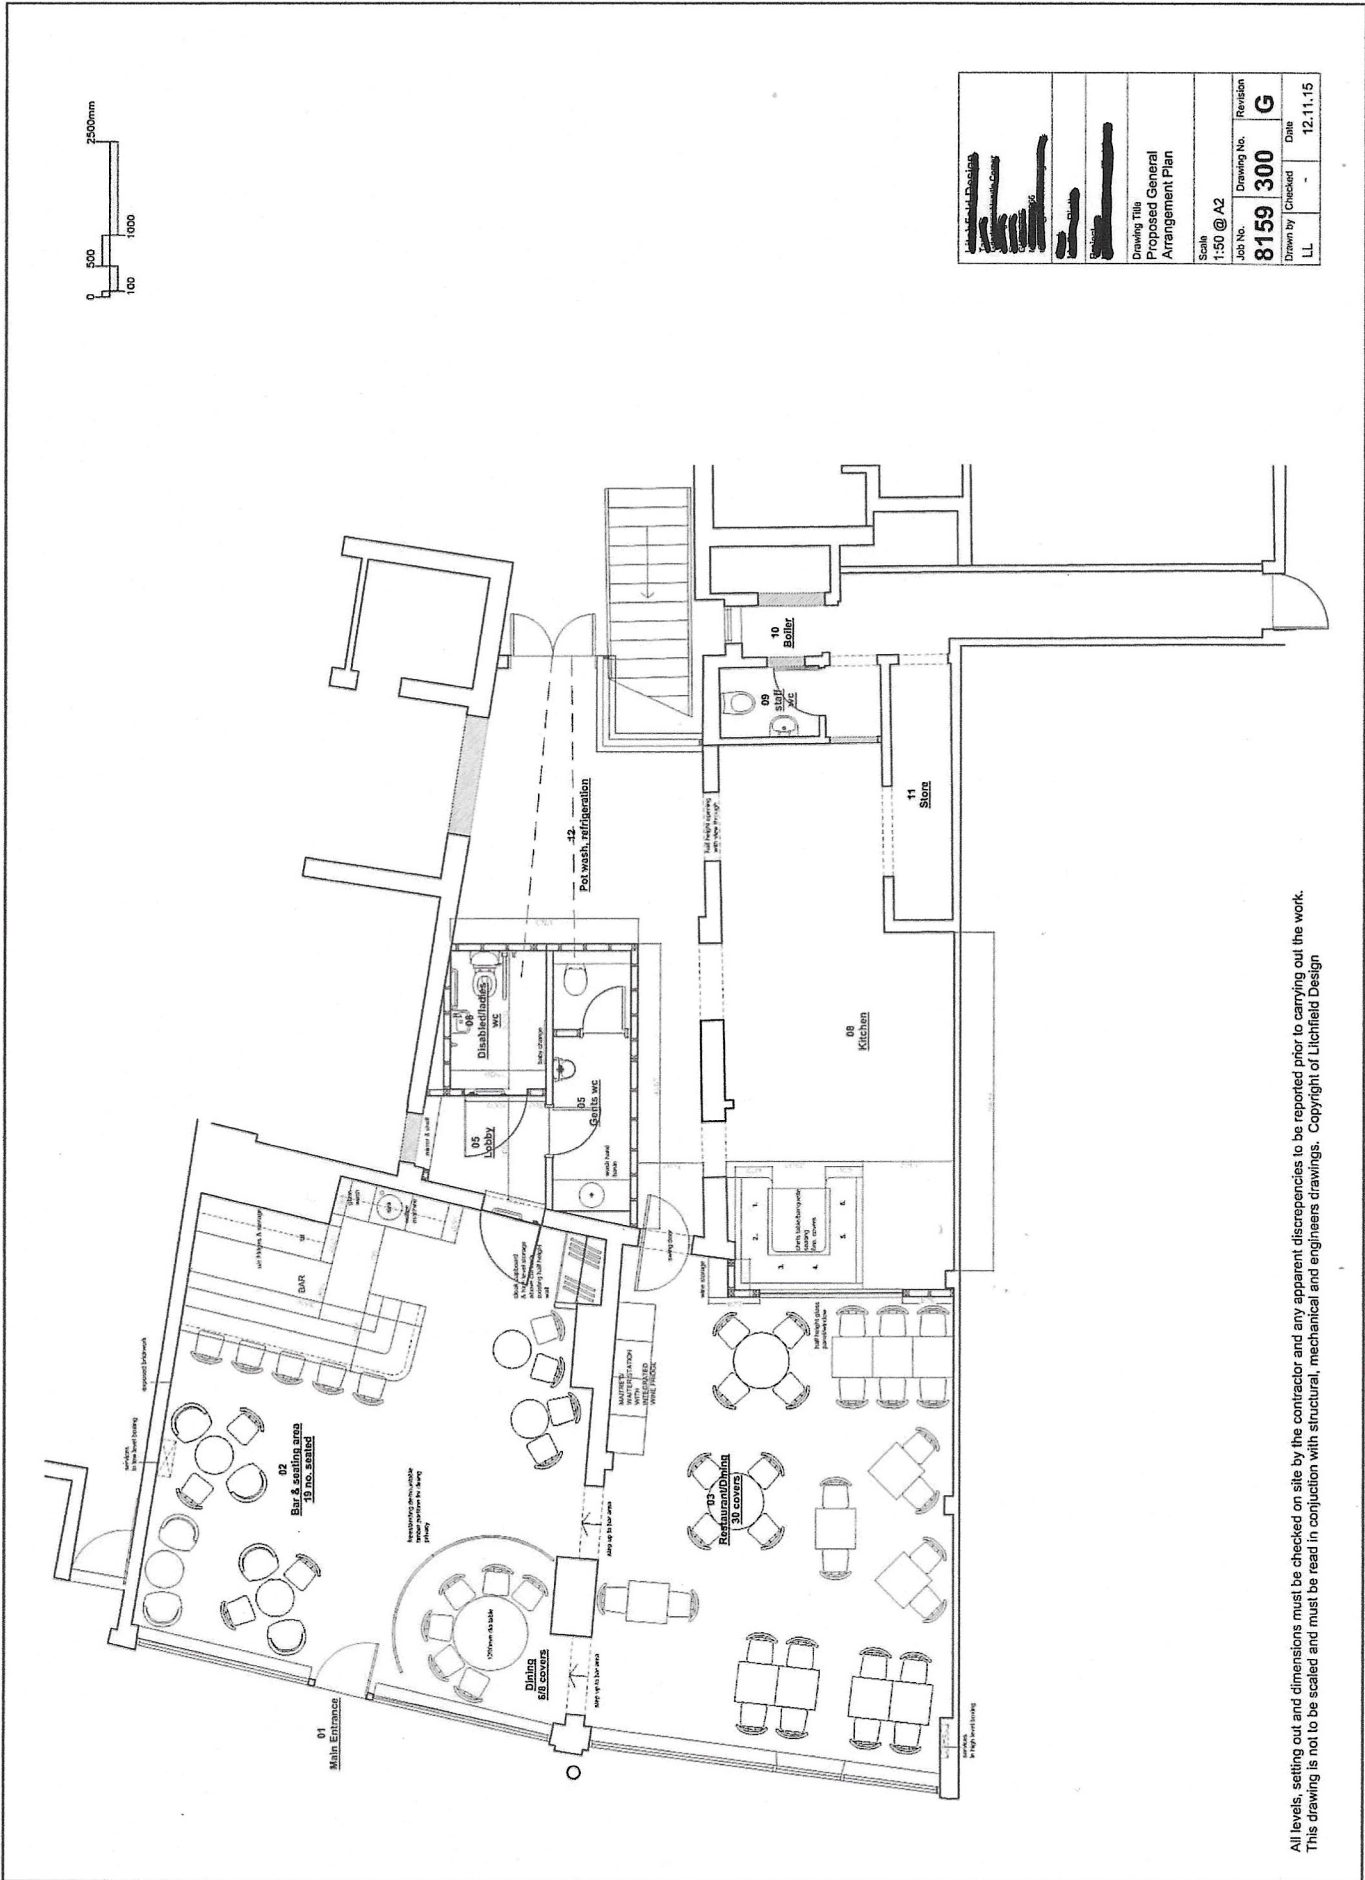

All levels, setting out and dimensions must be checked on site by the contractor and any apparent discrepancies to be reported prior to carrying out the work. This drawing is not to be scaled and must be read in conjunction with structural, mechanical and engineers drawings. Copyright of Litchfield Design