



PLAN/2017/0496

Lorna Doone, Chobham Road

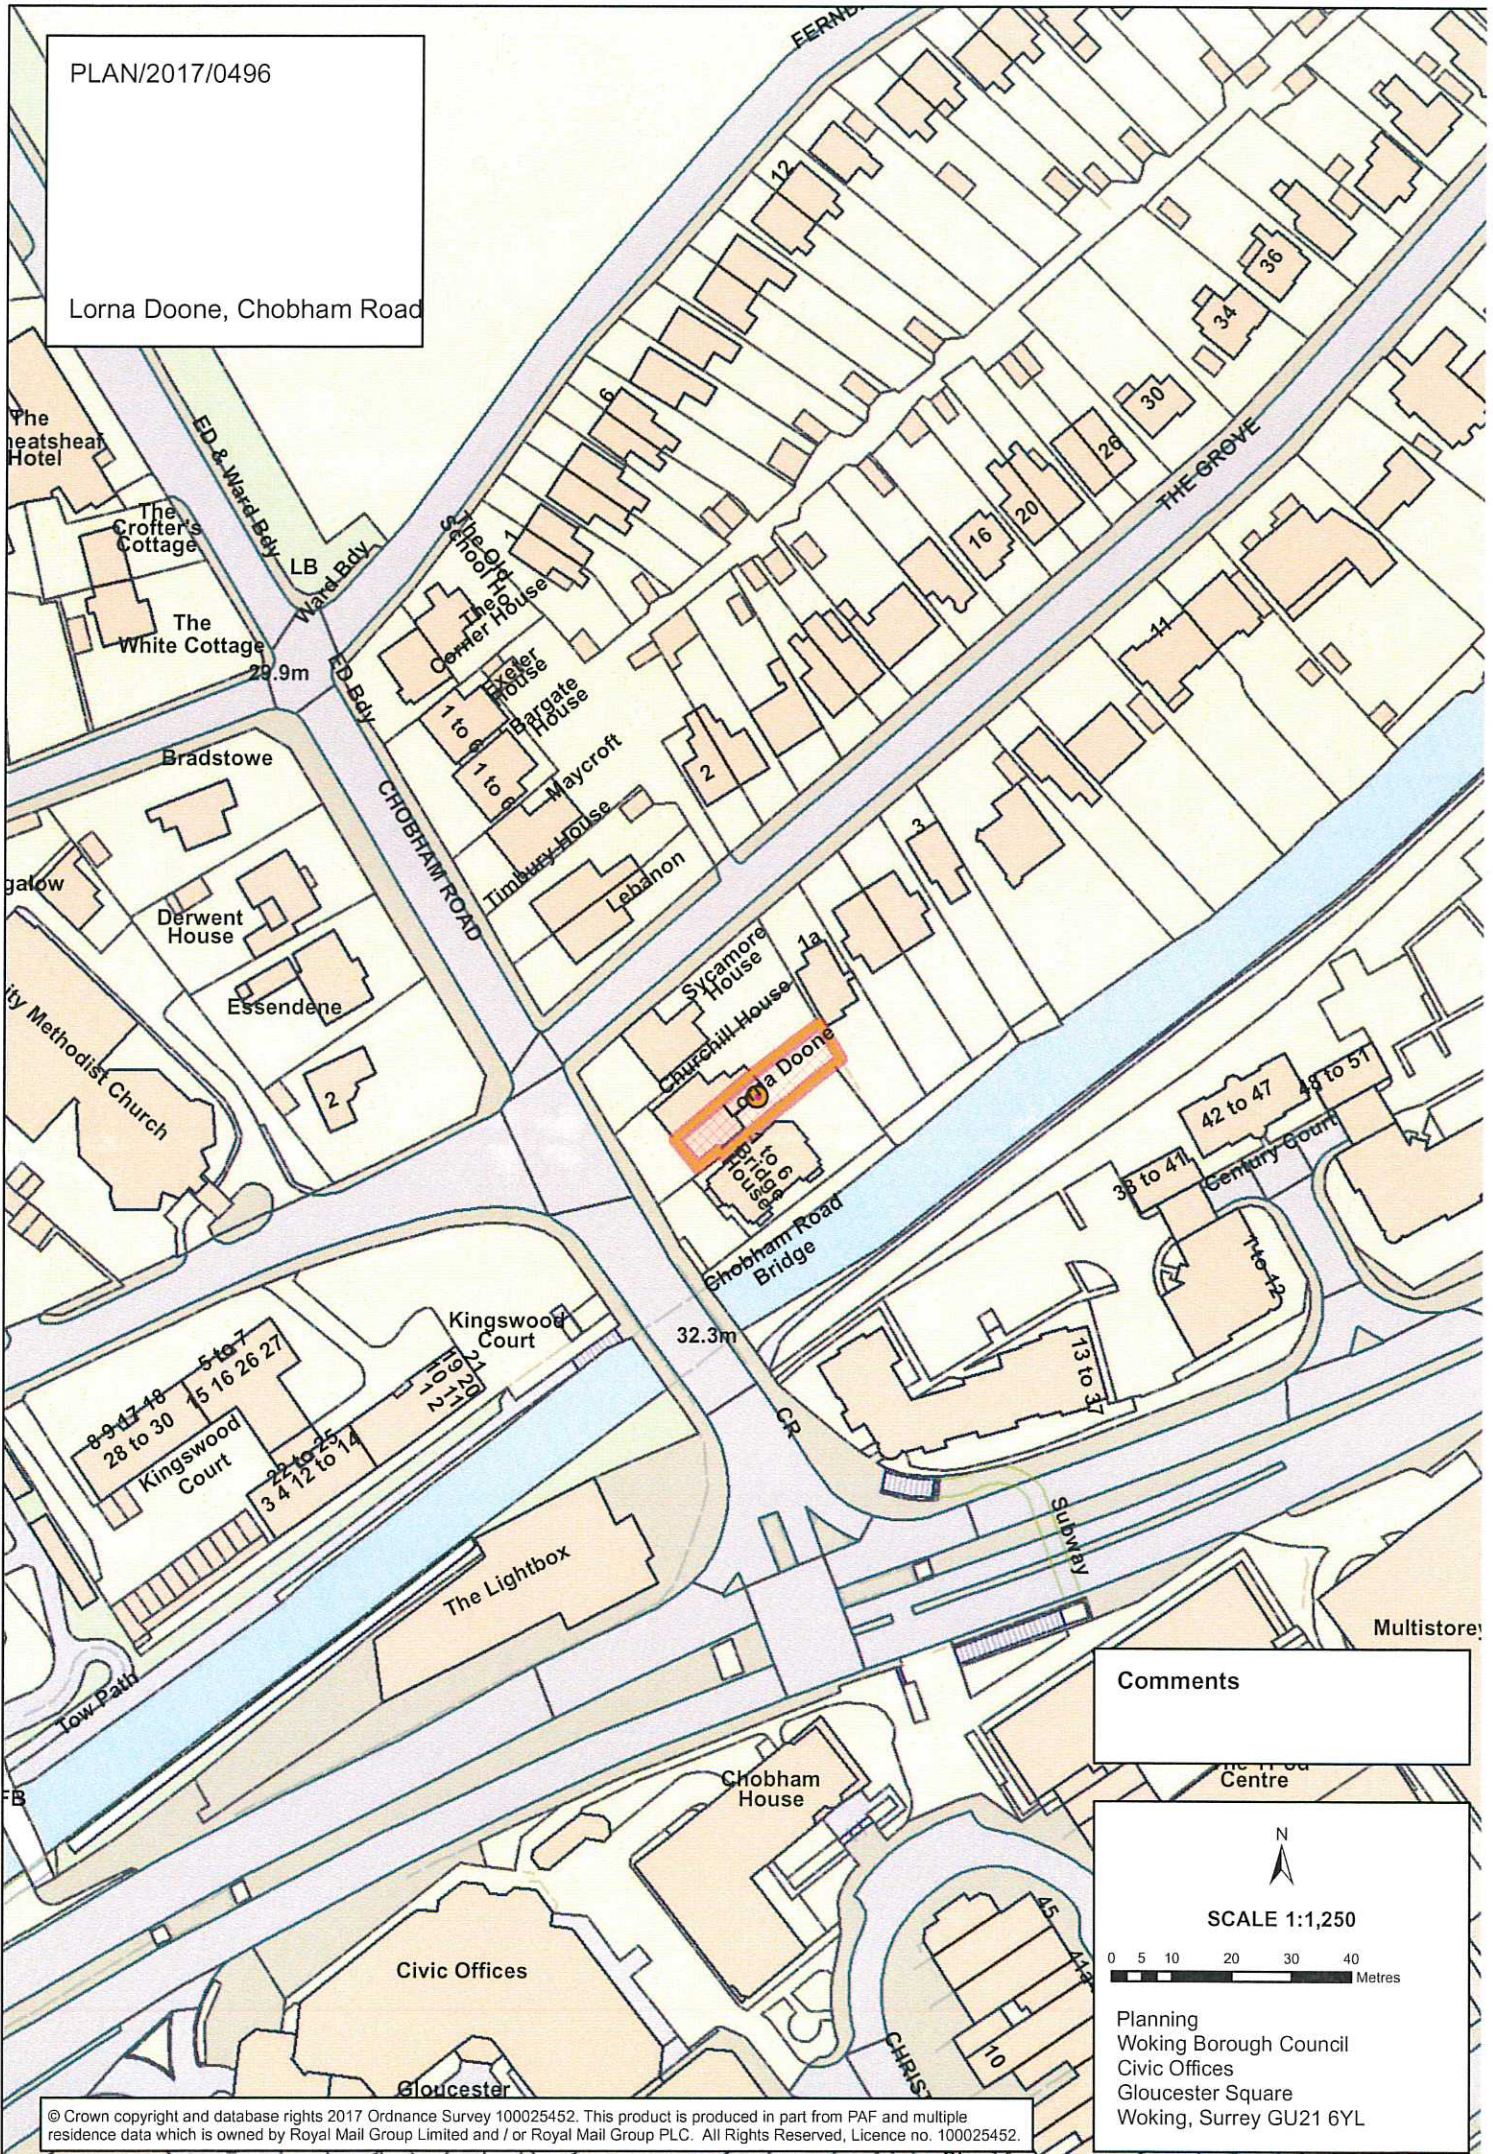

Comments

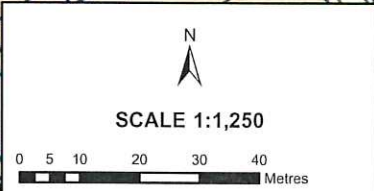

Planning
 Woking Borough Council
 Civic Offices
 Gloucester Square
 Woking, Surrey GU21 6YL