



PLAN/2018/0114



McLaren Technology Centre, Chertsey Road

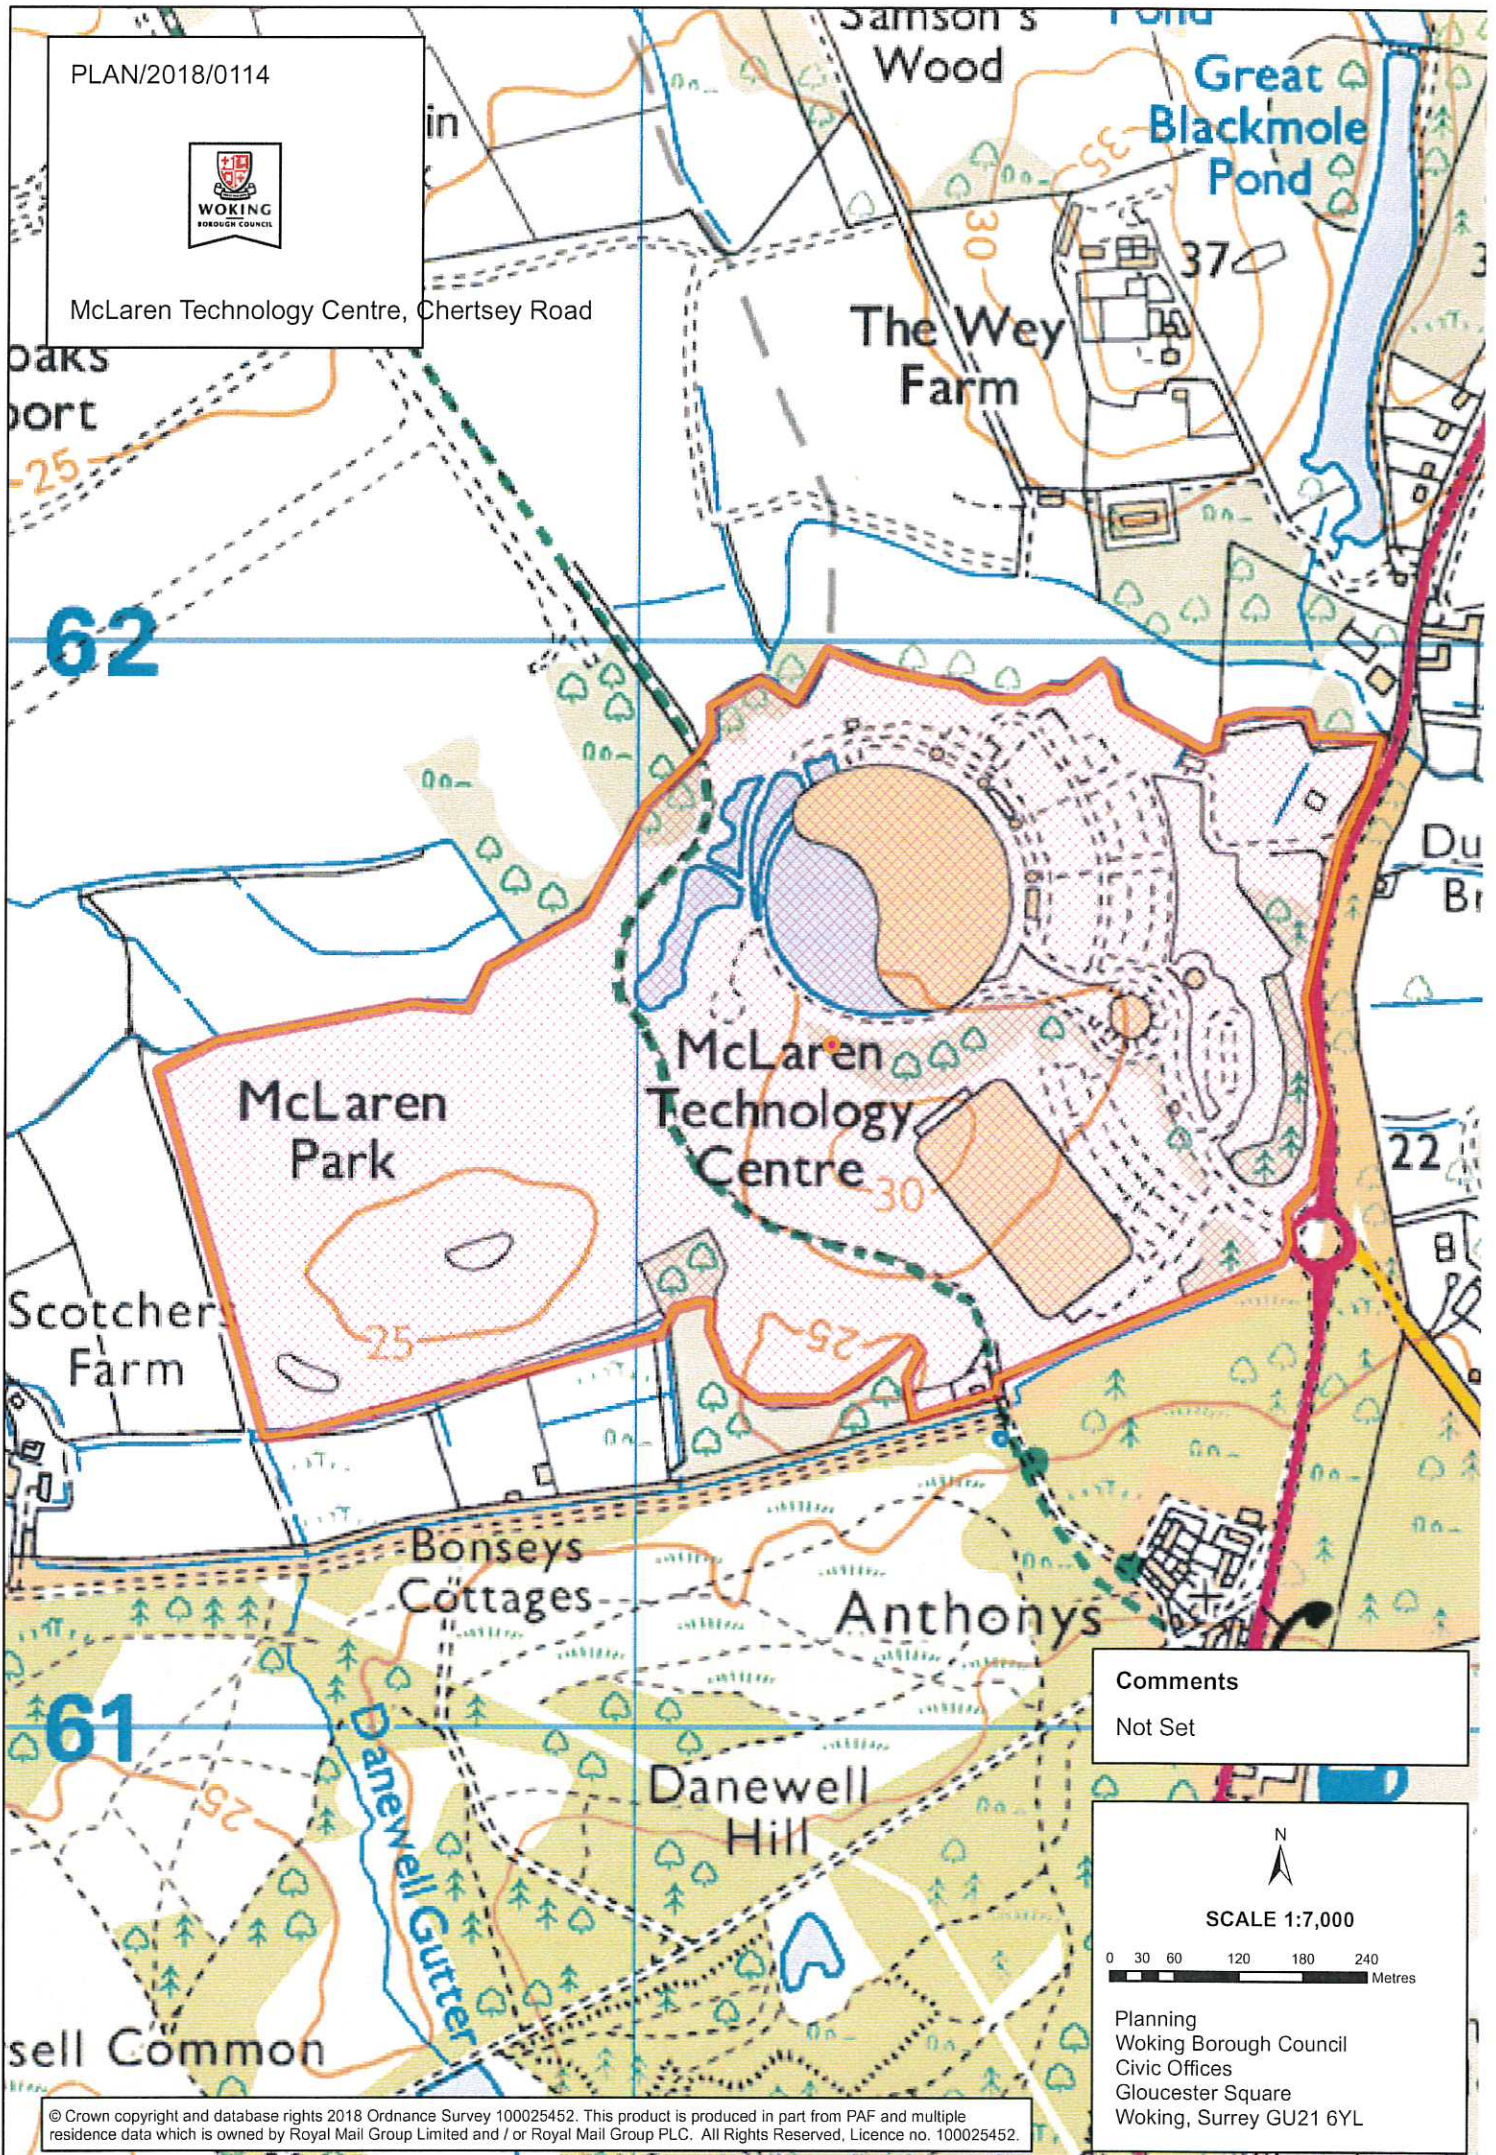

Comments  
Not Set

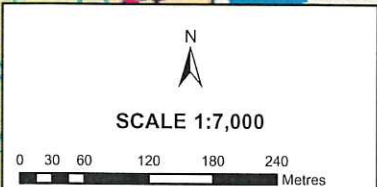

Planning  
Woking Borough Council  
Civic Offices  
Gloucester Square  
Woking, Surrey GU21 6YL