


PLAN/2017/0316

Caitlin, Chobham Road, Knaphill

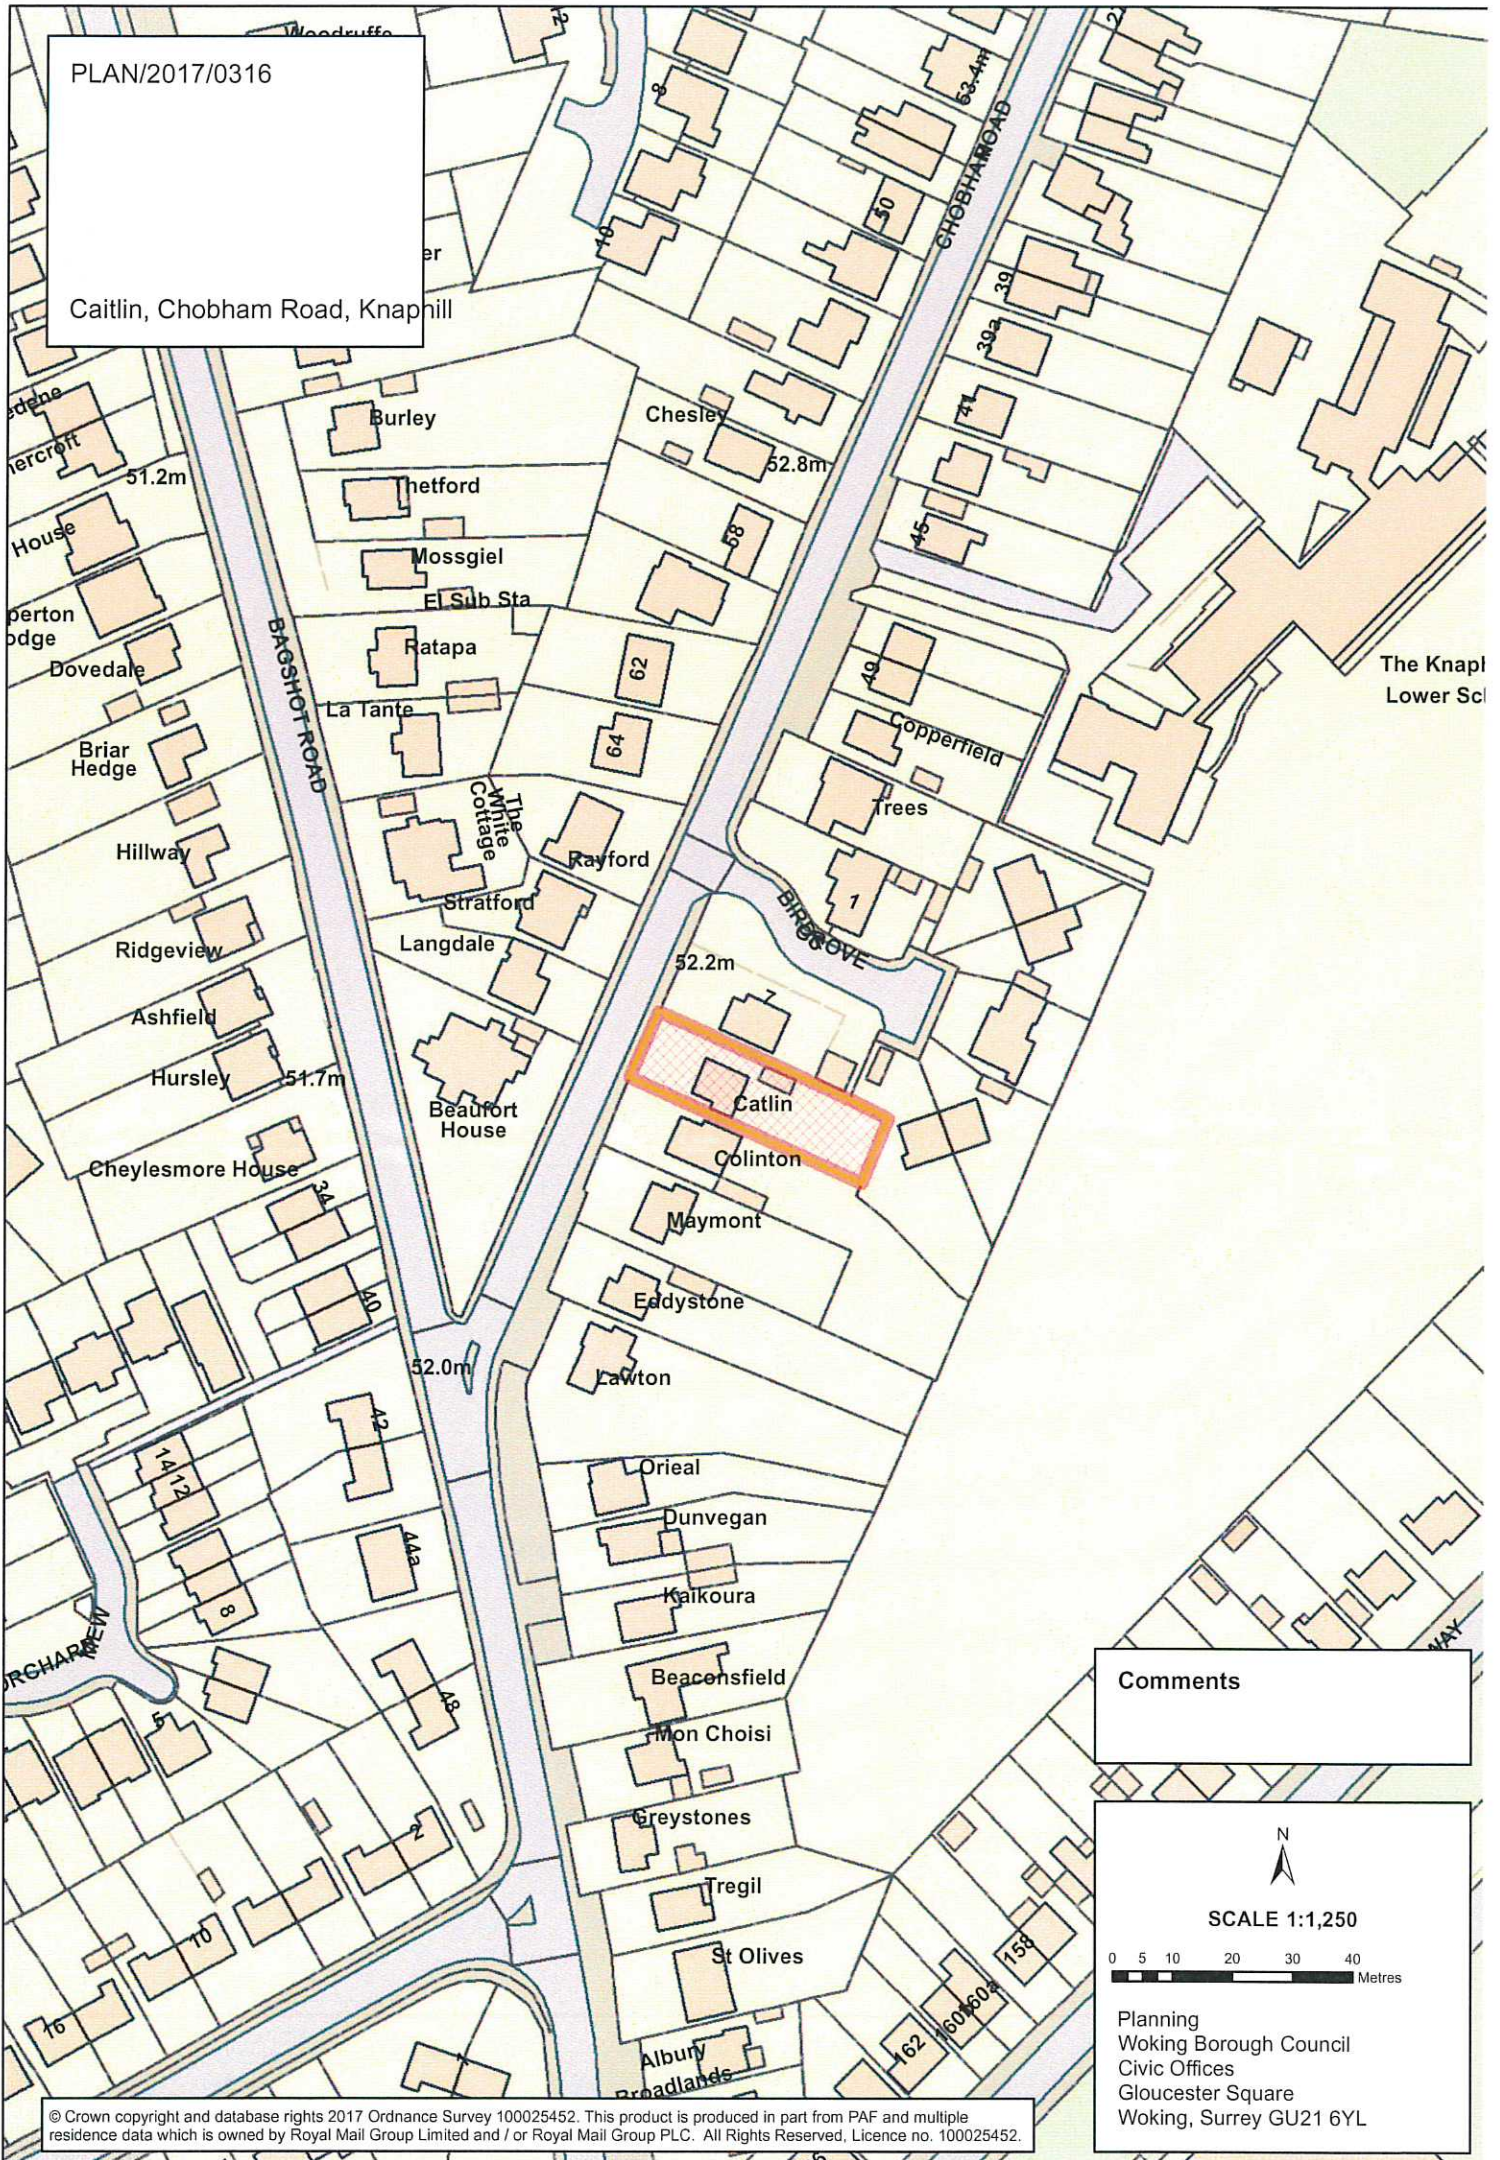


The Knap Lower School

Comments



SCALE 1:1,250

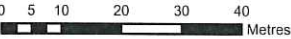

Planning  
Woking Borough Council  
Civic Offices  
Gloucester Square  
Woking, Surrey GU21 6YL

© Crown copyright and database rights 2017 Ordnance Survey 100025452. This product is produced in part from PAF and multiple residence data which is owned by Royal Mail Group Limited and / or Royal Mail Group PLC. All Rights Reserved. Licence no. 100025452.