



PLAN/2018/0128



97 Princess Road, Maybury

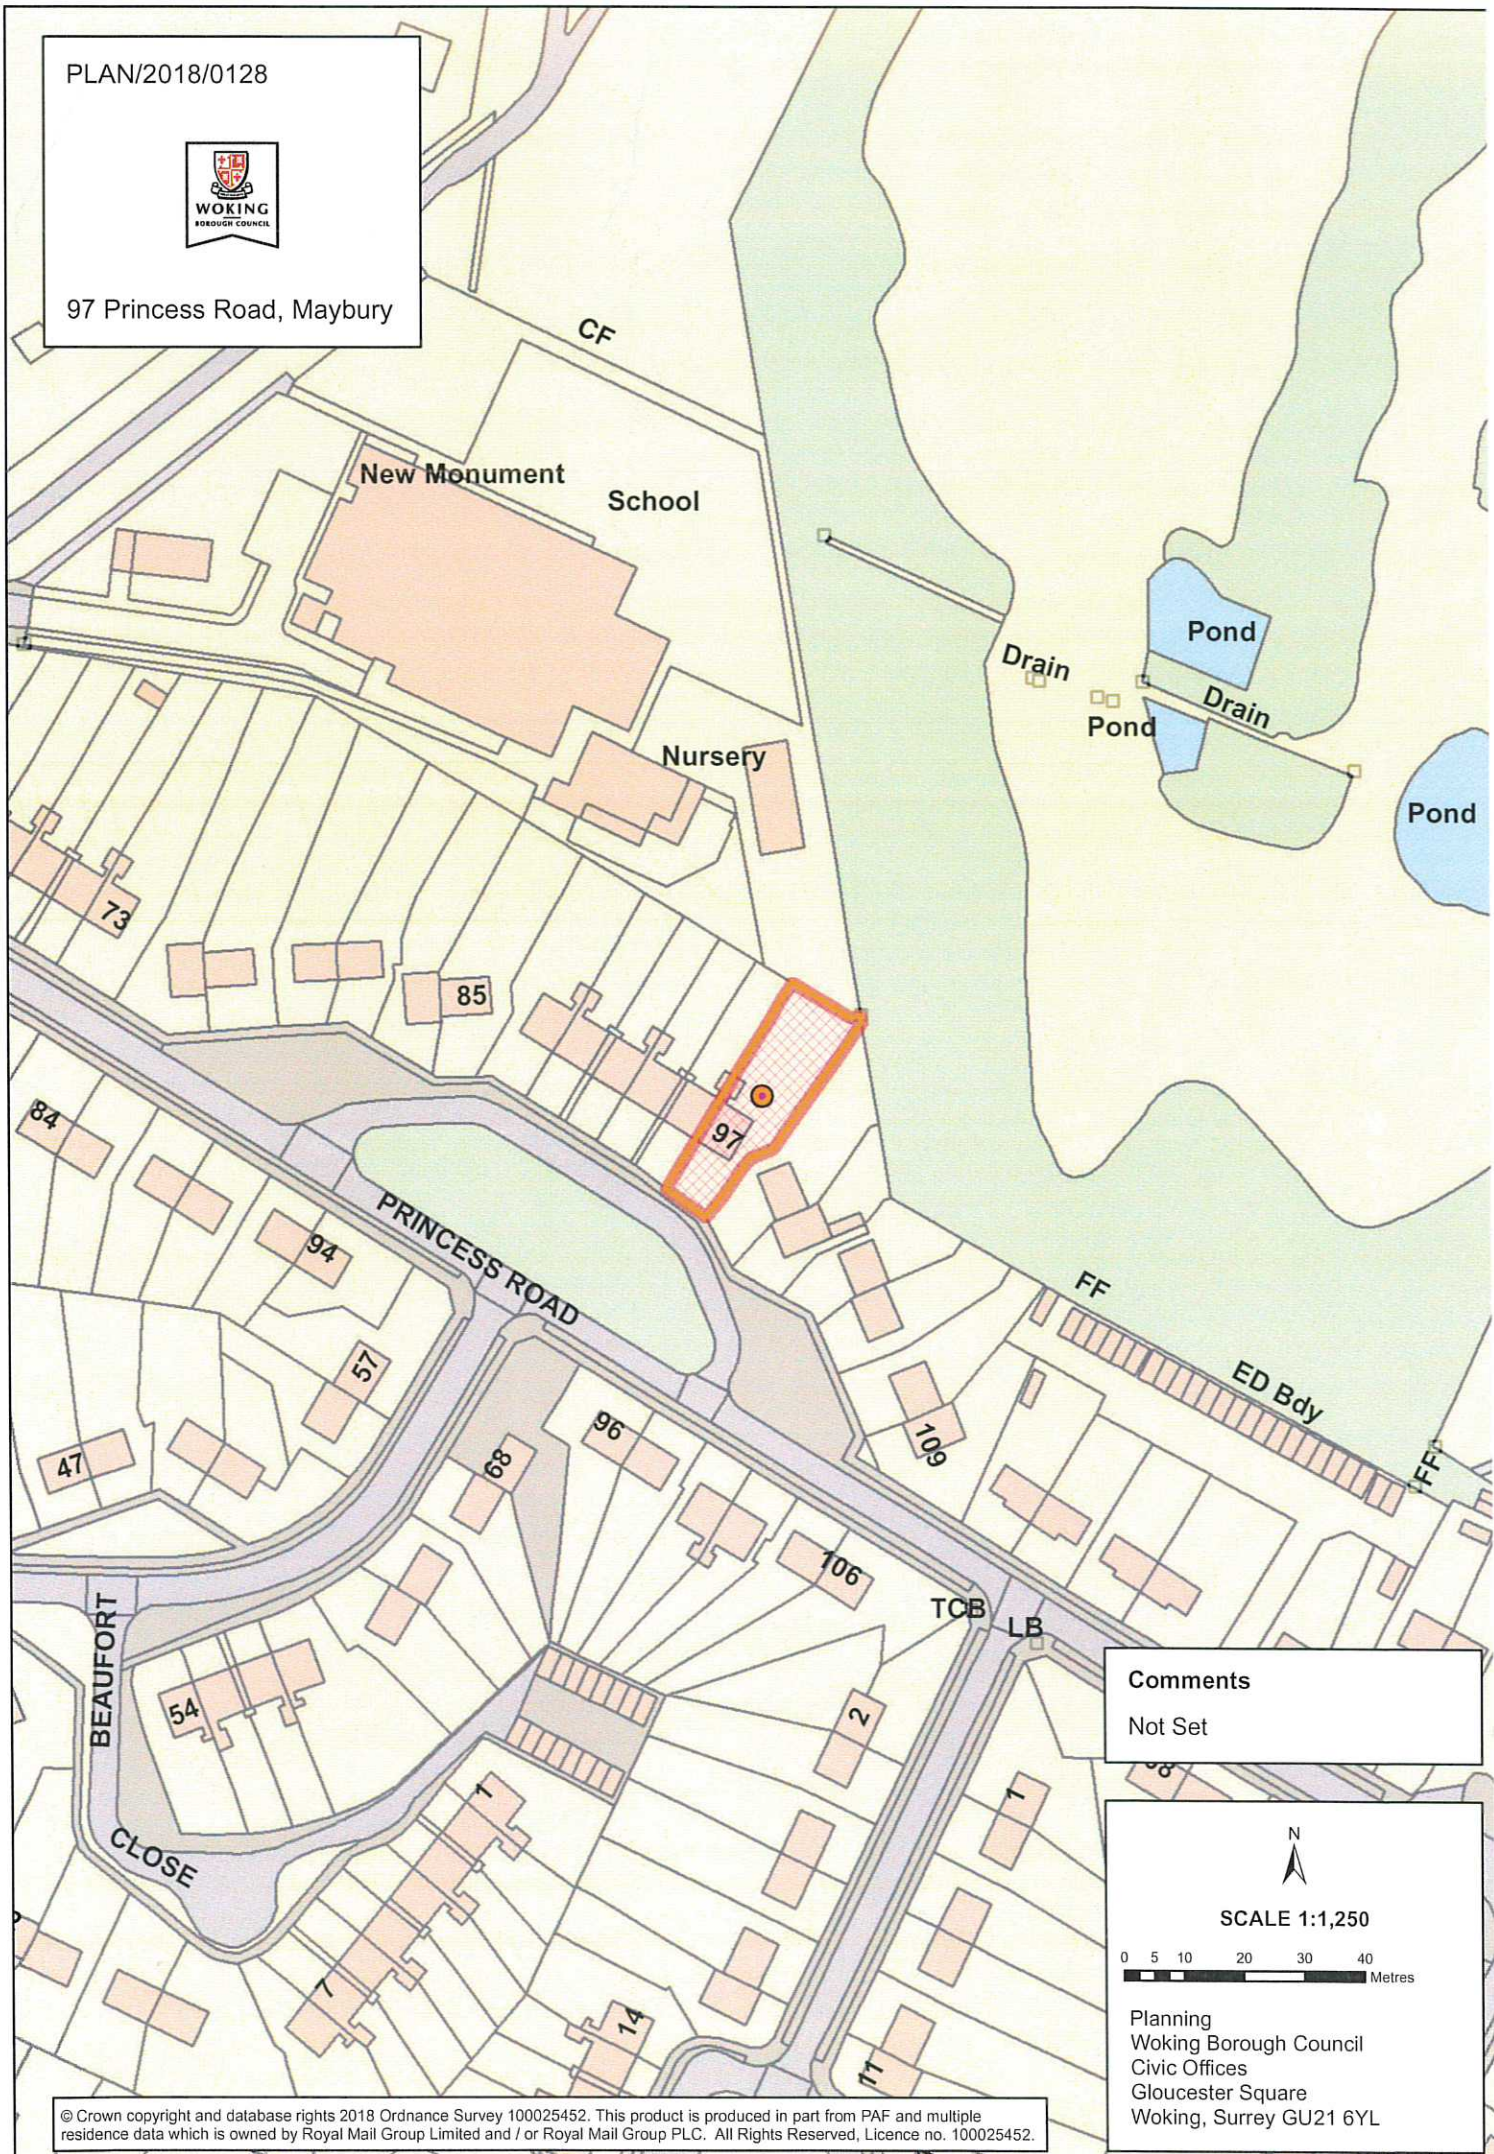

Comments
Not Set

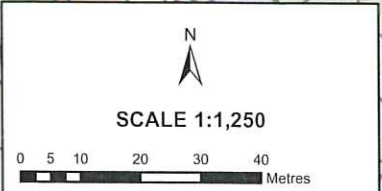

Planning
Woking Borough Council
Civic Offices
Gloucester Square
Woking, Surrey GU21 6YL