


PLAN/2022/1168

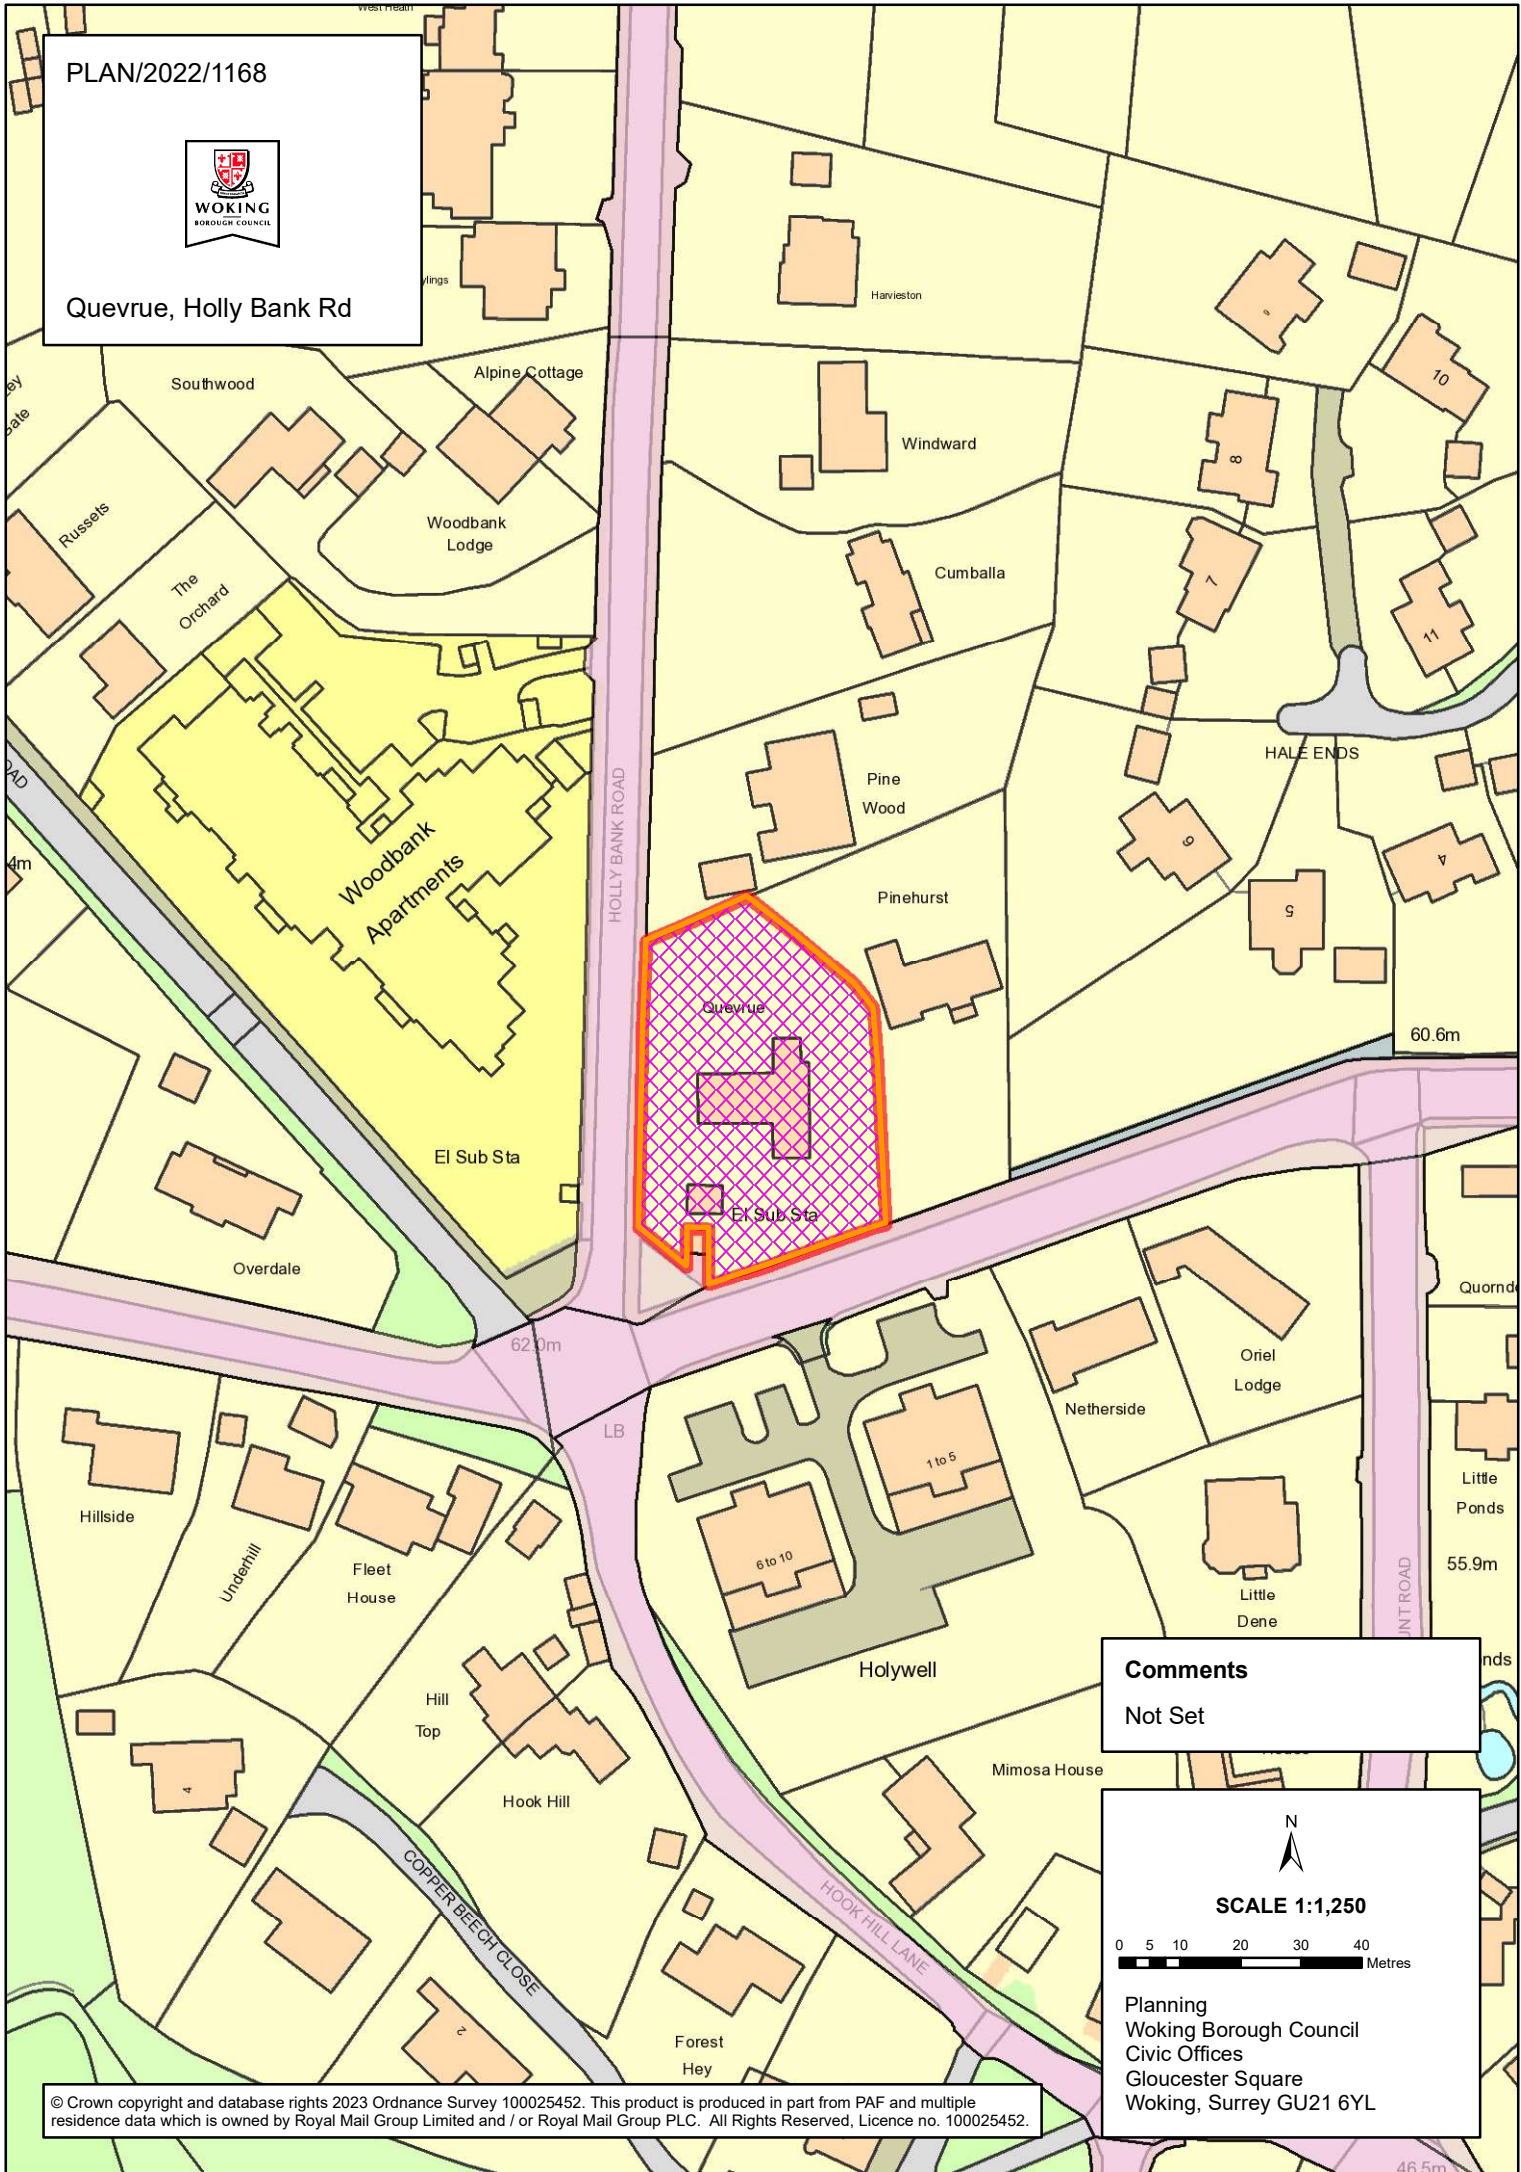

Quevrué, Holly Bank Rd



Comments
Not Set

N

SCALE 1:1,250

0 5 10 20 30 40 Metres

Planning
Woking Borough Council
Civic Offices
Gloucester Square
Woking, Surrey GU21 6YL