


PLAN/2022/0959



Unit 2, Canada Road, Byfleet

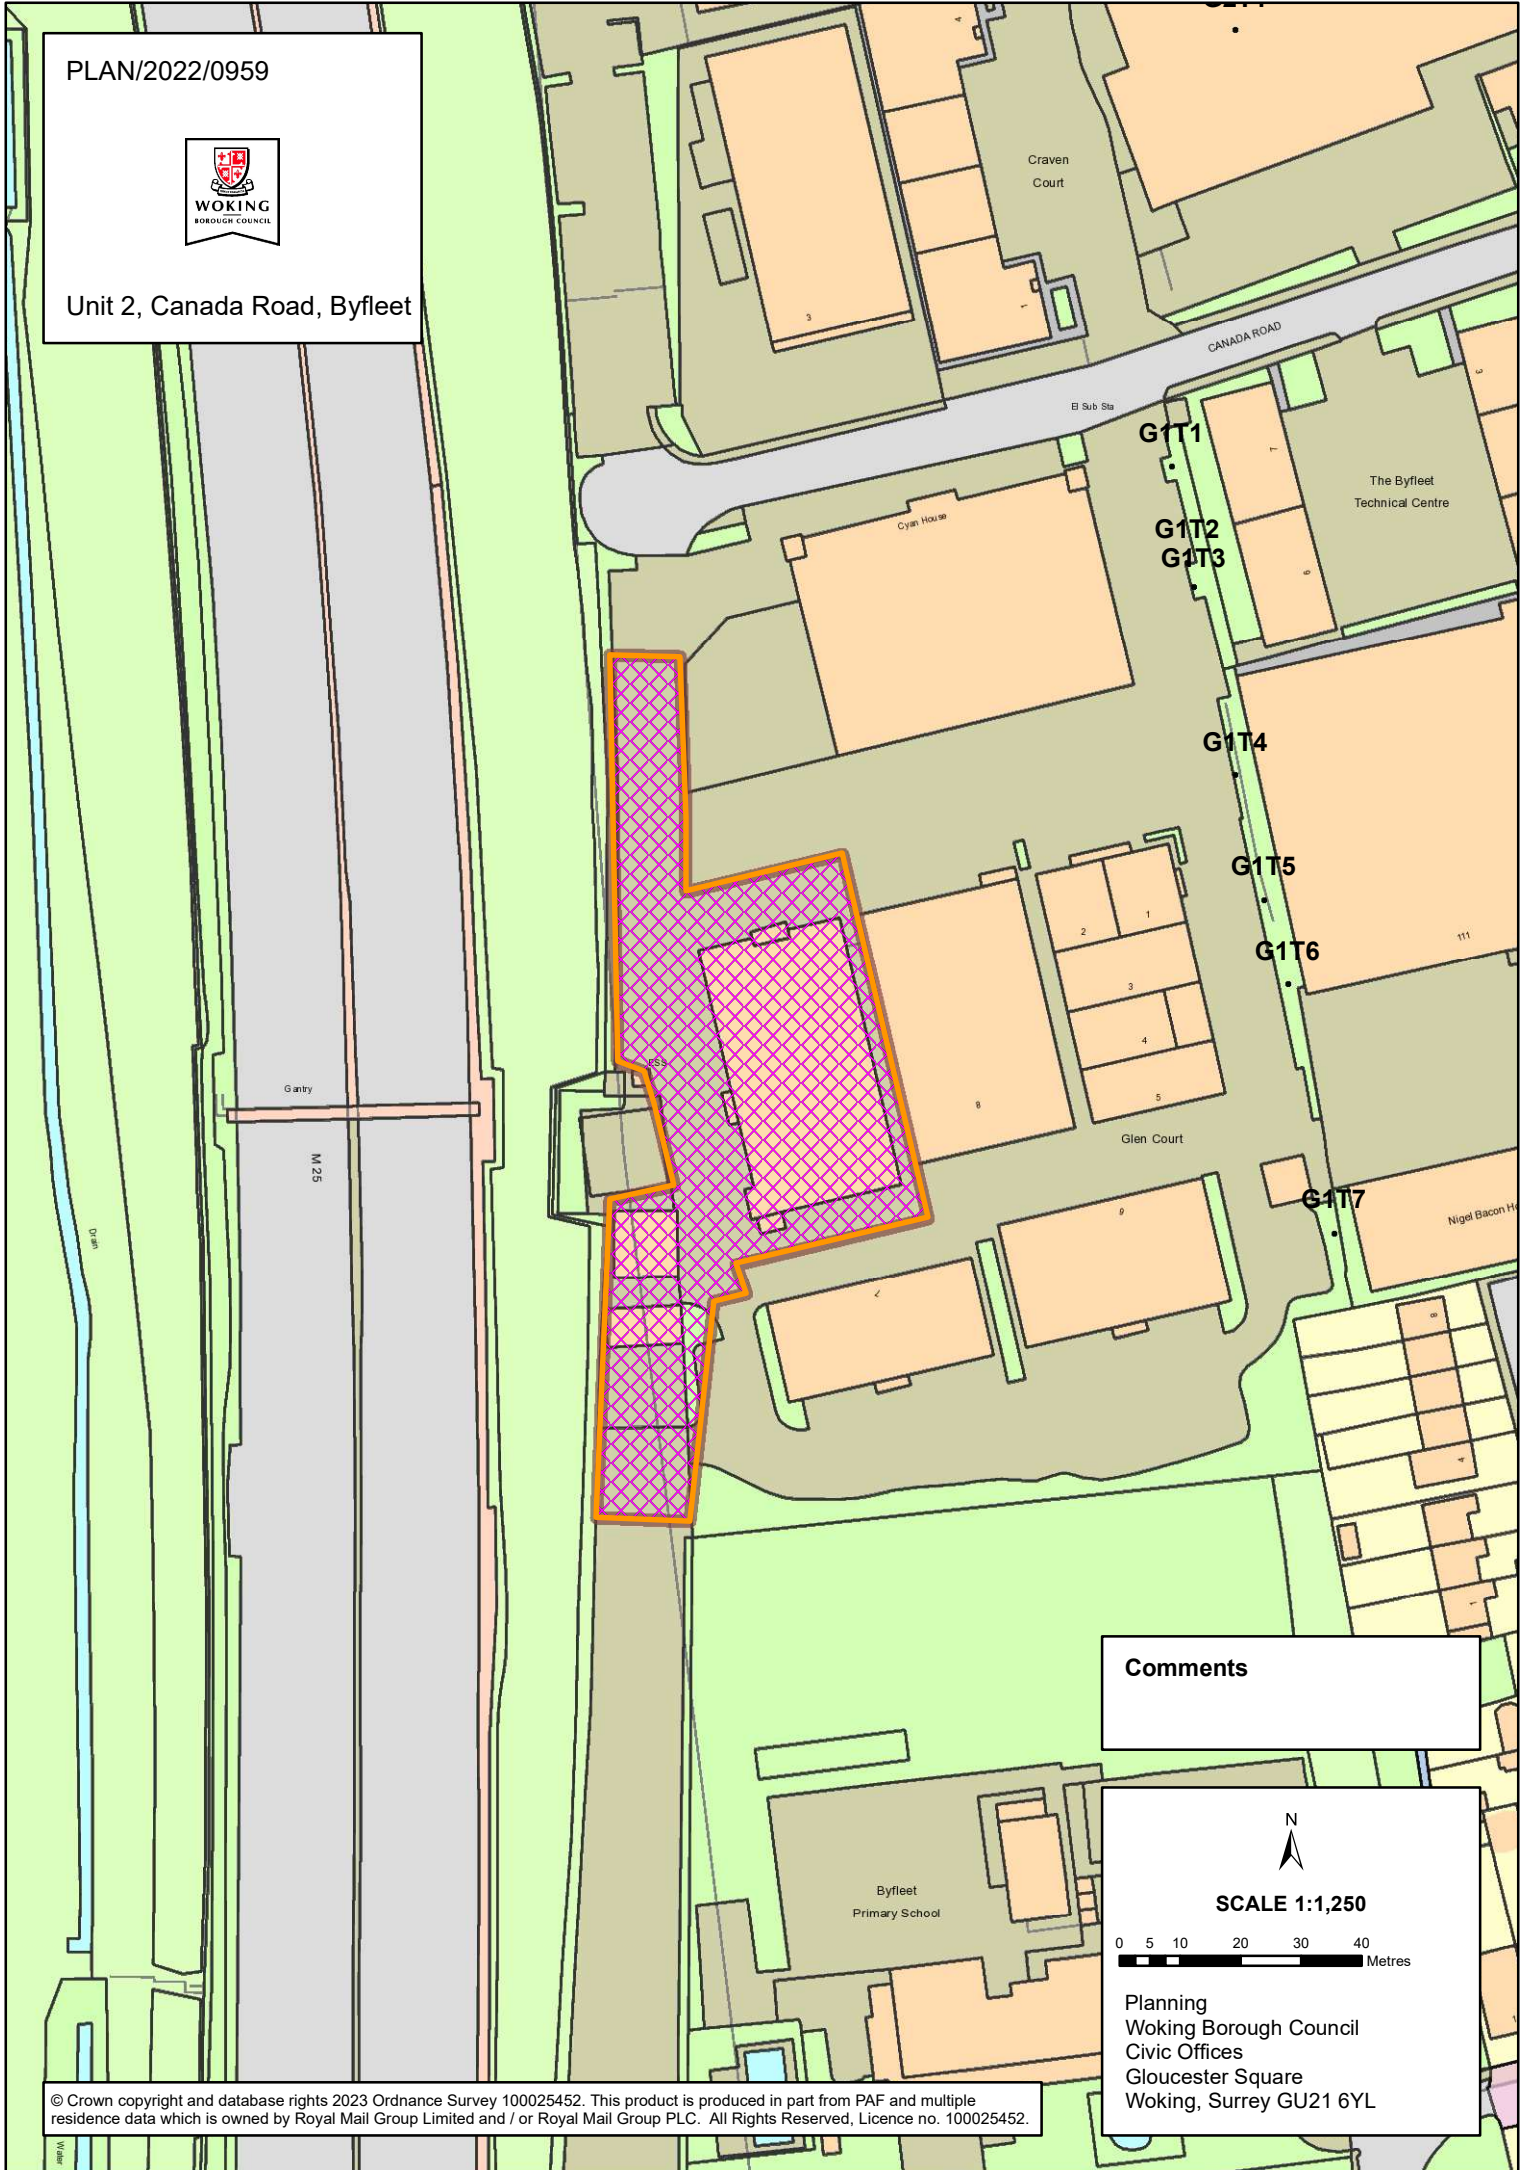

Comments

N
SCALE 1:1,250
0 5 10 20 30 40 Metres
Planning
Woking Borough Council
Civic Offices
Gloucester Square
Woking, Surrey GU21 6YL