


PLAN/2022/0566



Ringlestone Gate House

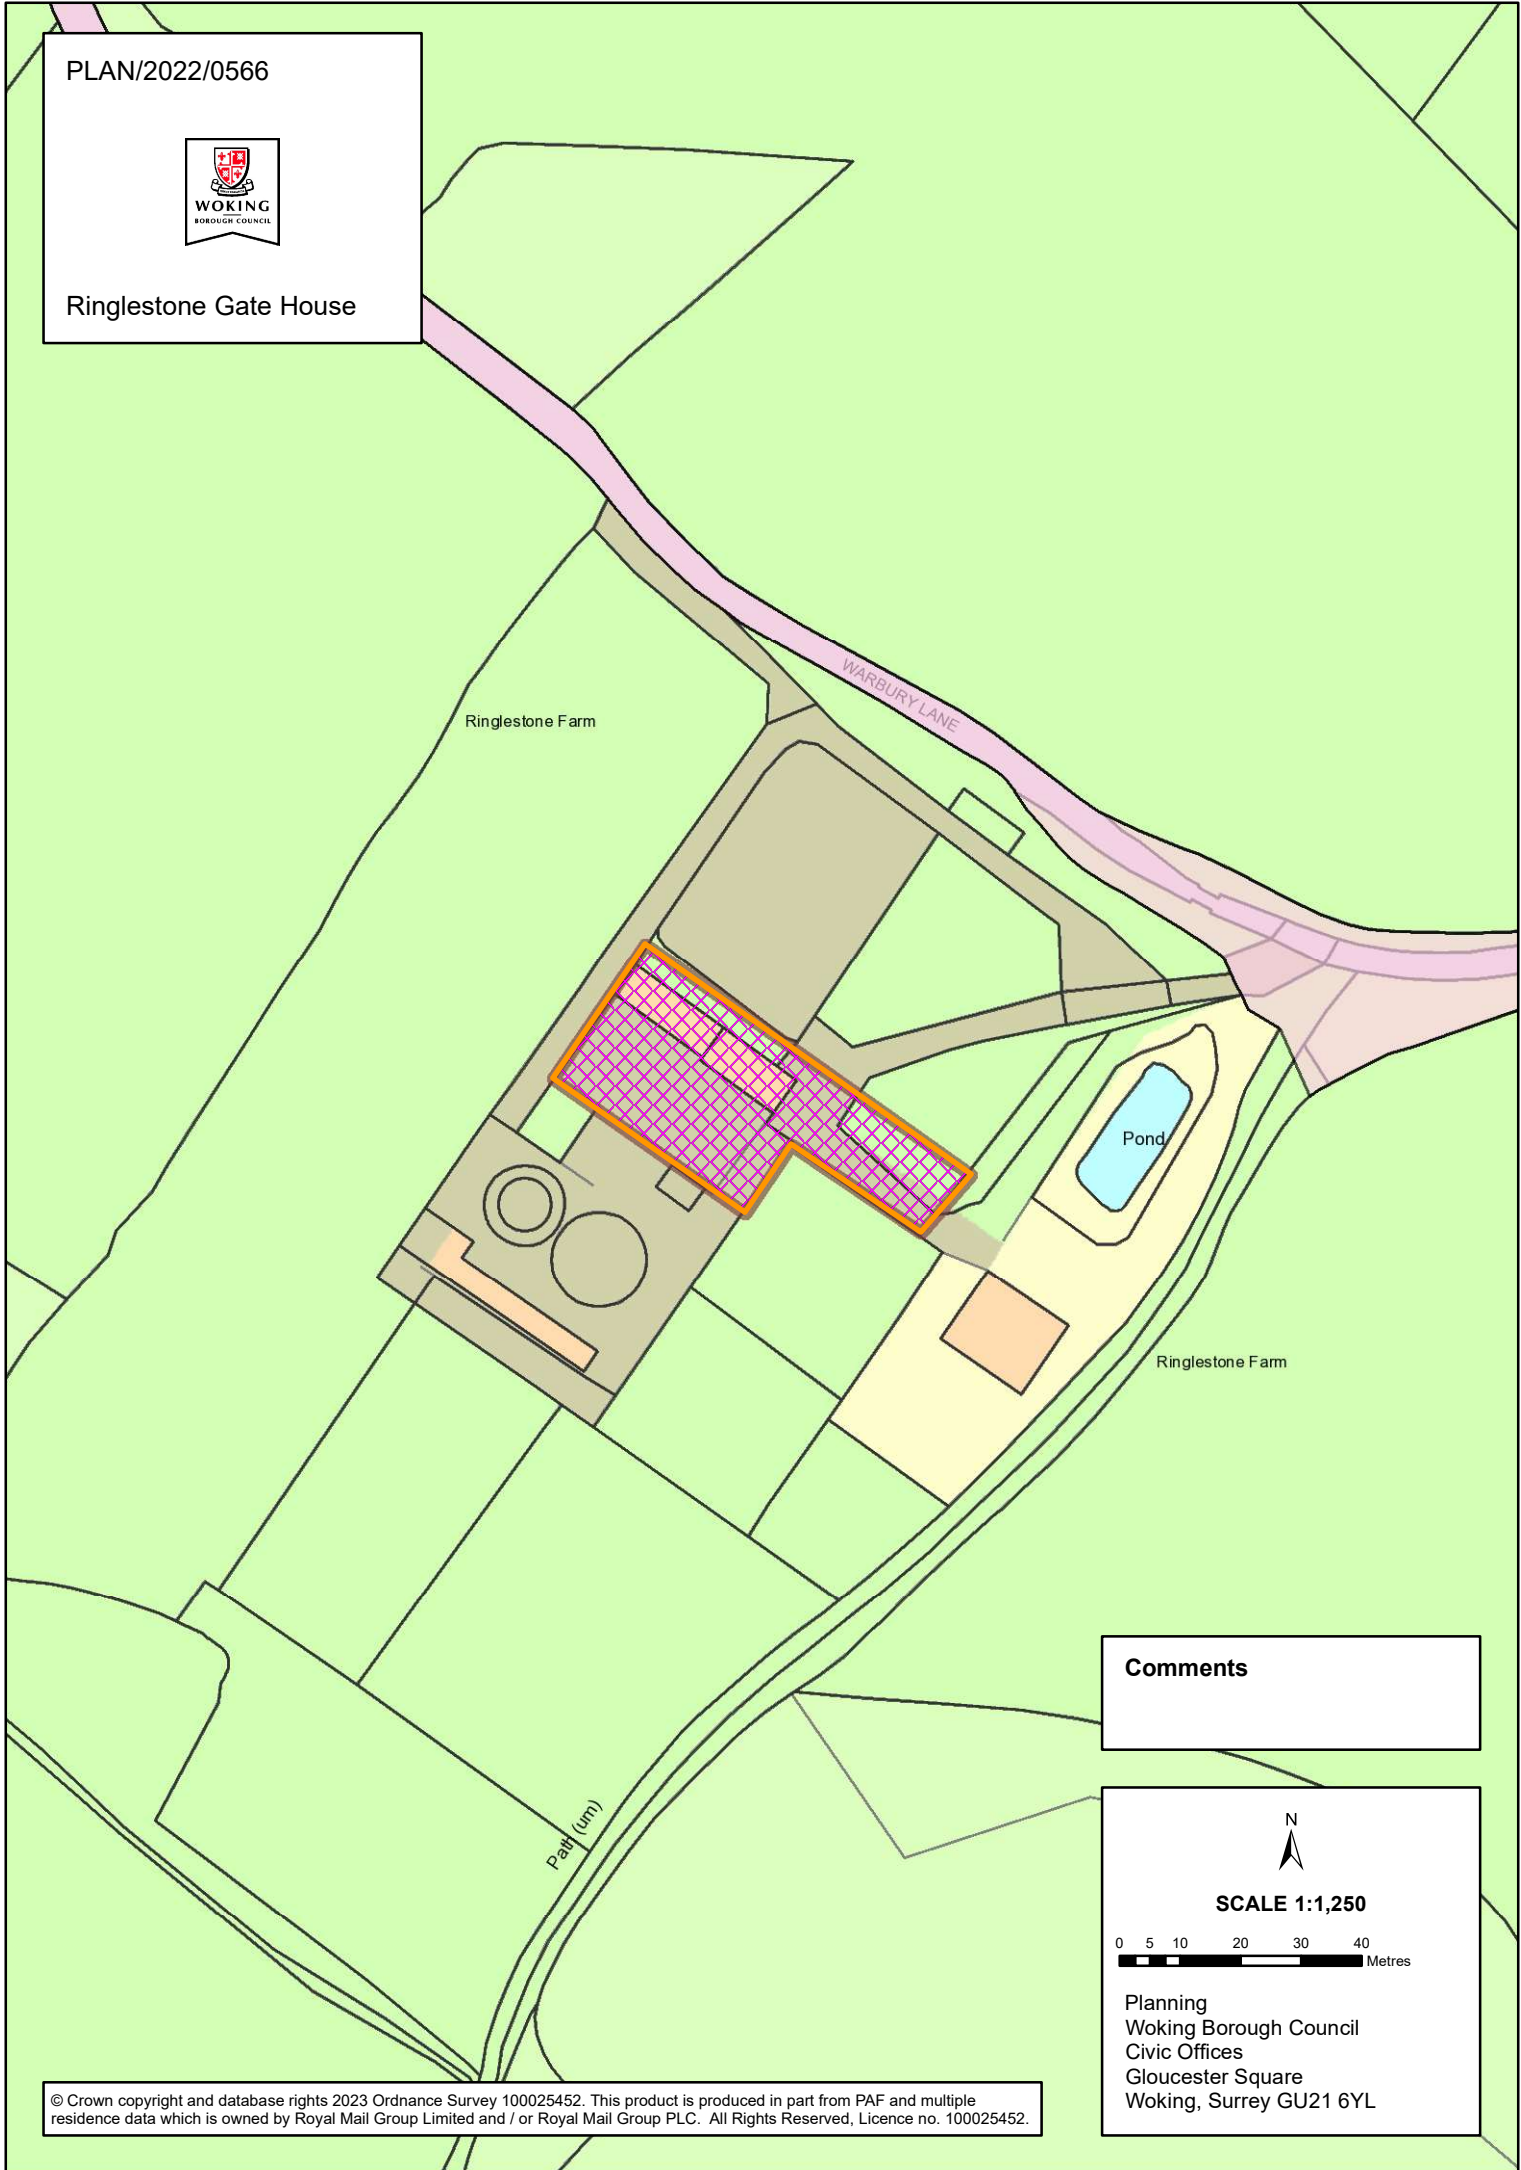

Ringlestone Farm

WARBURY LANE

Pond


Ringlestone Farm

Parr (um)

Comments



SCALE 1:1,250

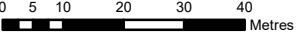

Planning
Woking Borough Council
Civic Offices
Gloucester Square
Woking, Surrey GU21 6YL