



PLAN/2023/0060

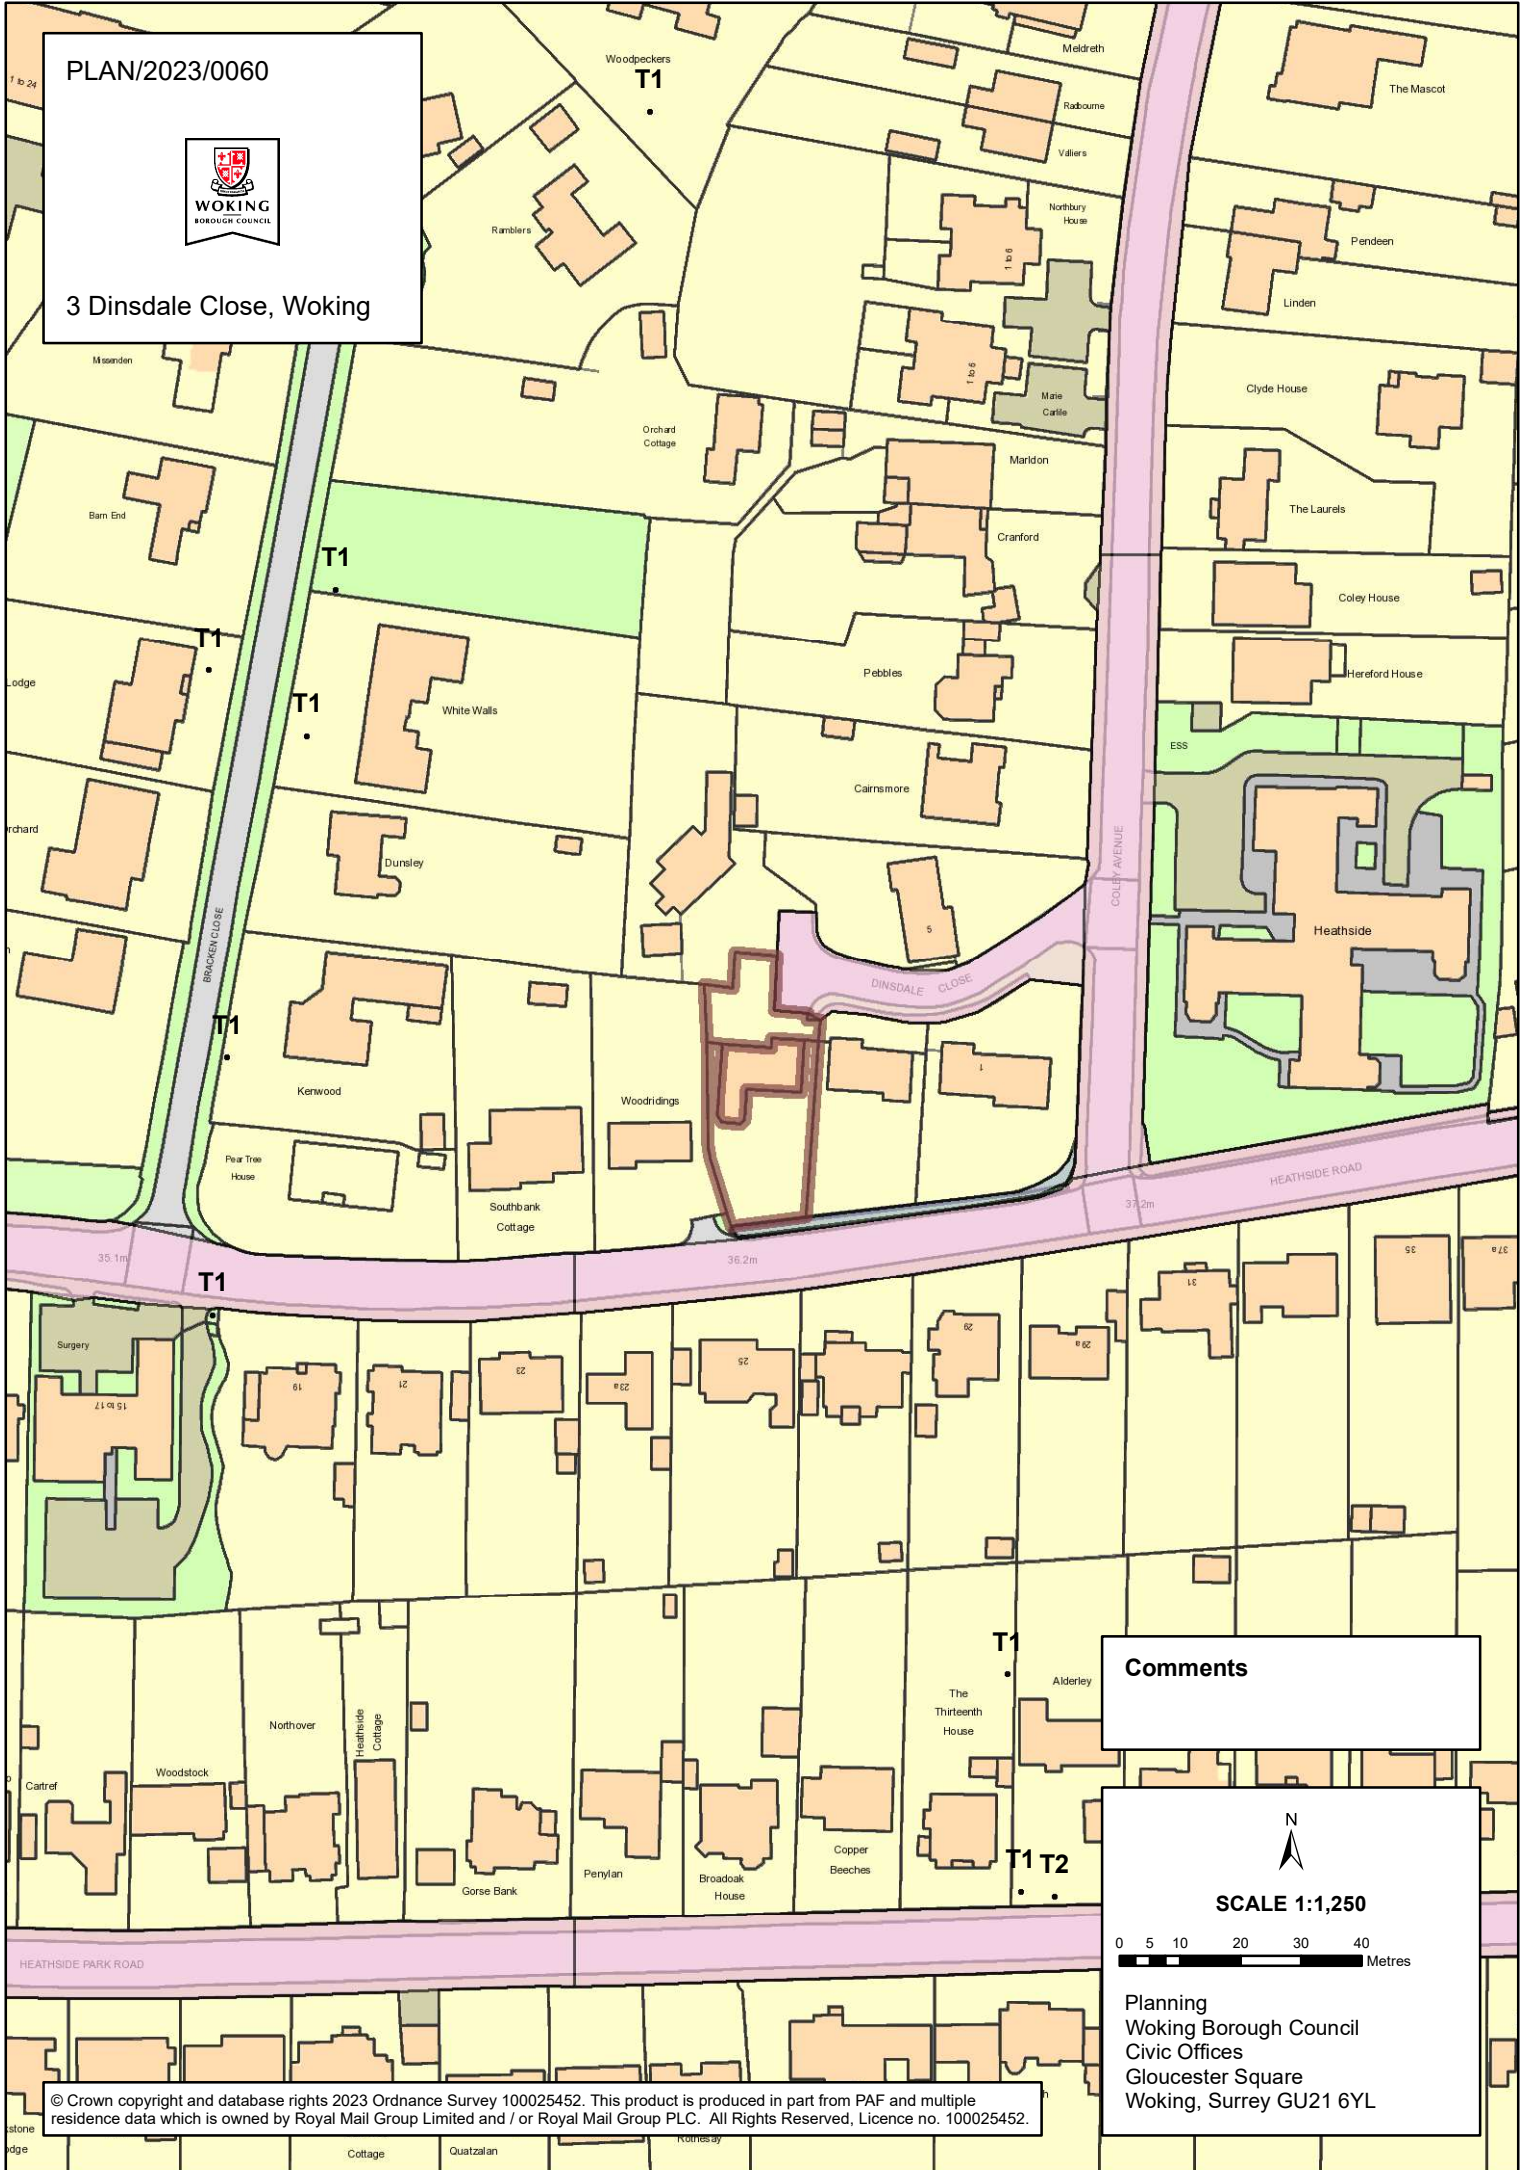

3 Dinsdale Close, Woking



Comments

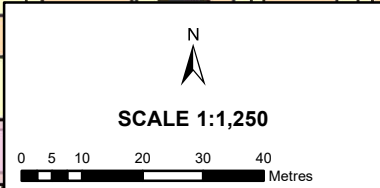

SCALE 1:1,250

Planning
Woking Borough Council
Civic Offices
Gloucester Square
Woking, Surrey GU21 6YL