


PLAN/2022/1025



Hillcrest, Pyle Hill

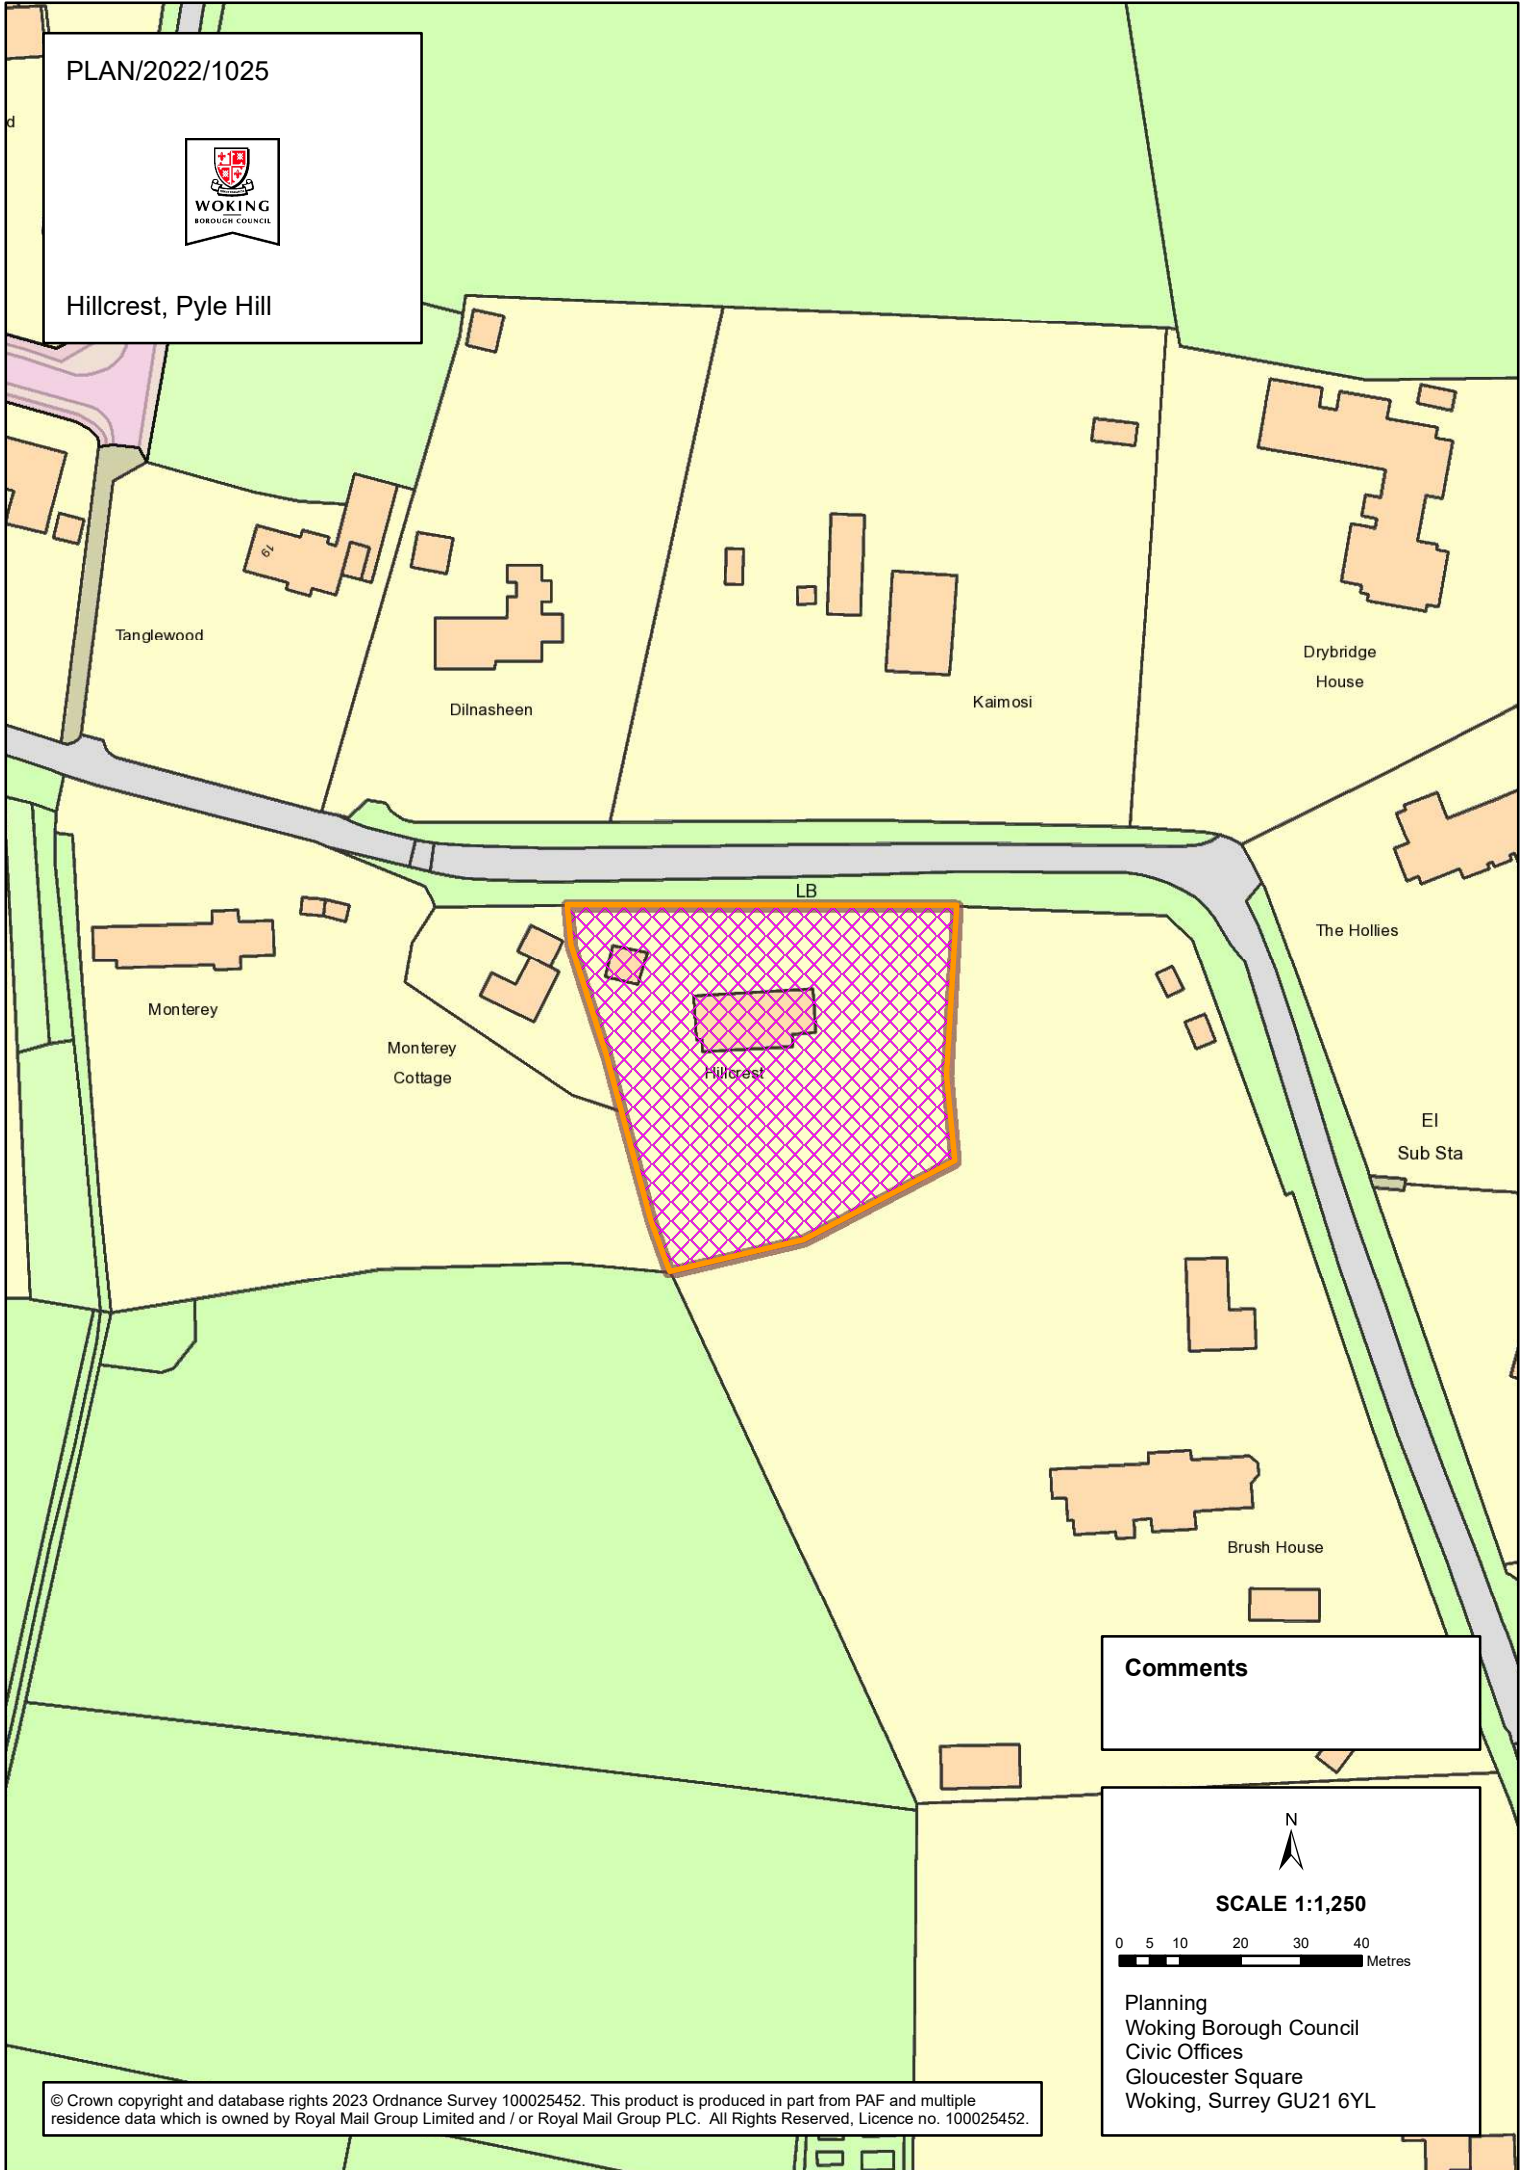

Comments

N
▲

SCALE 1:1,250

0 5 10 20 30 40
Metres

Planning
Woking Borough Council
Civic Offices
Gloucester Square
Woking, Surrey GU21 6YL