
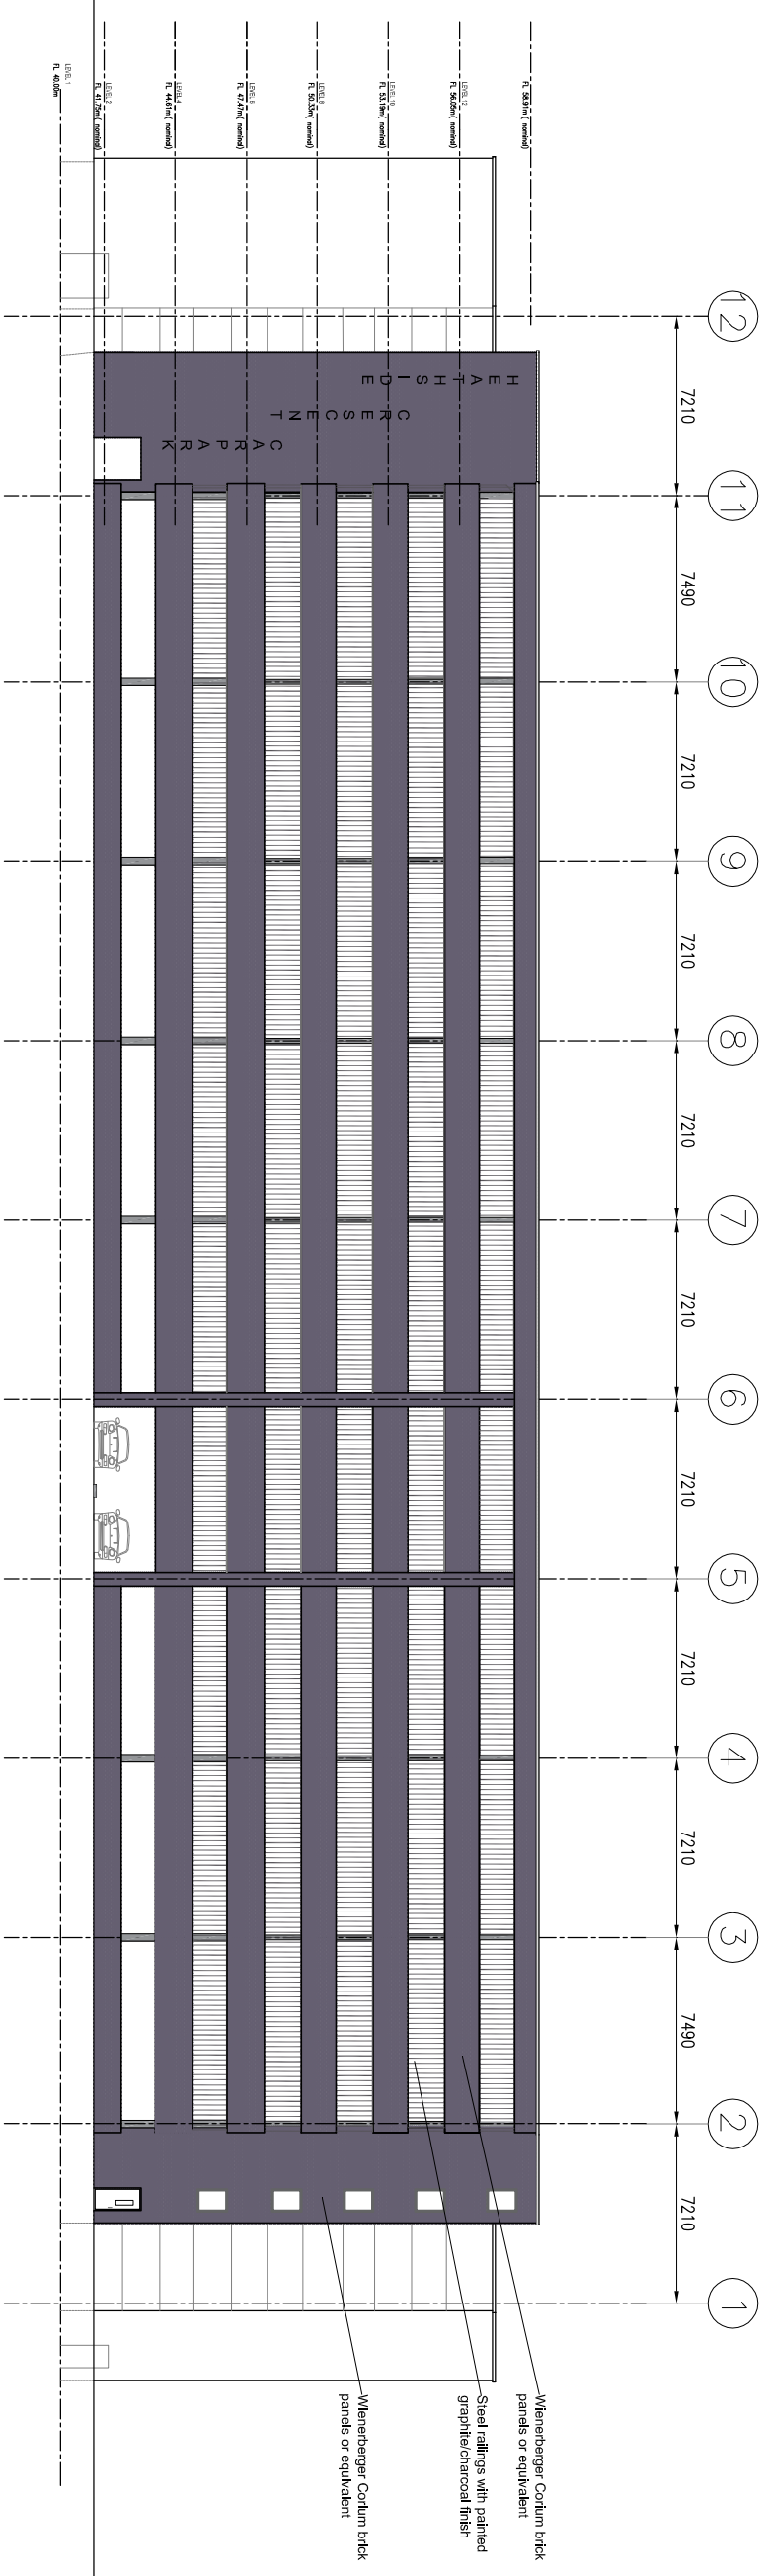


Notes:

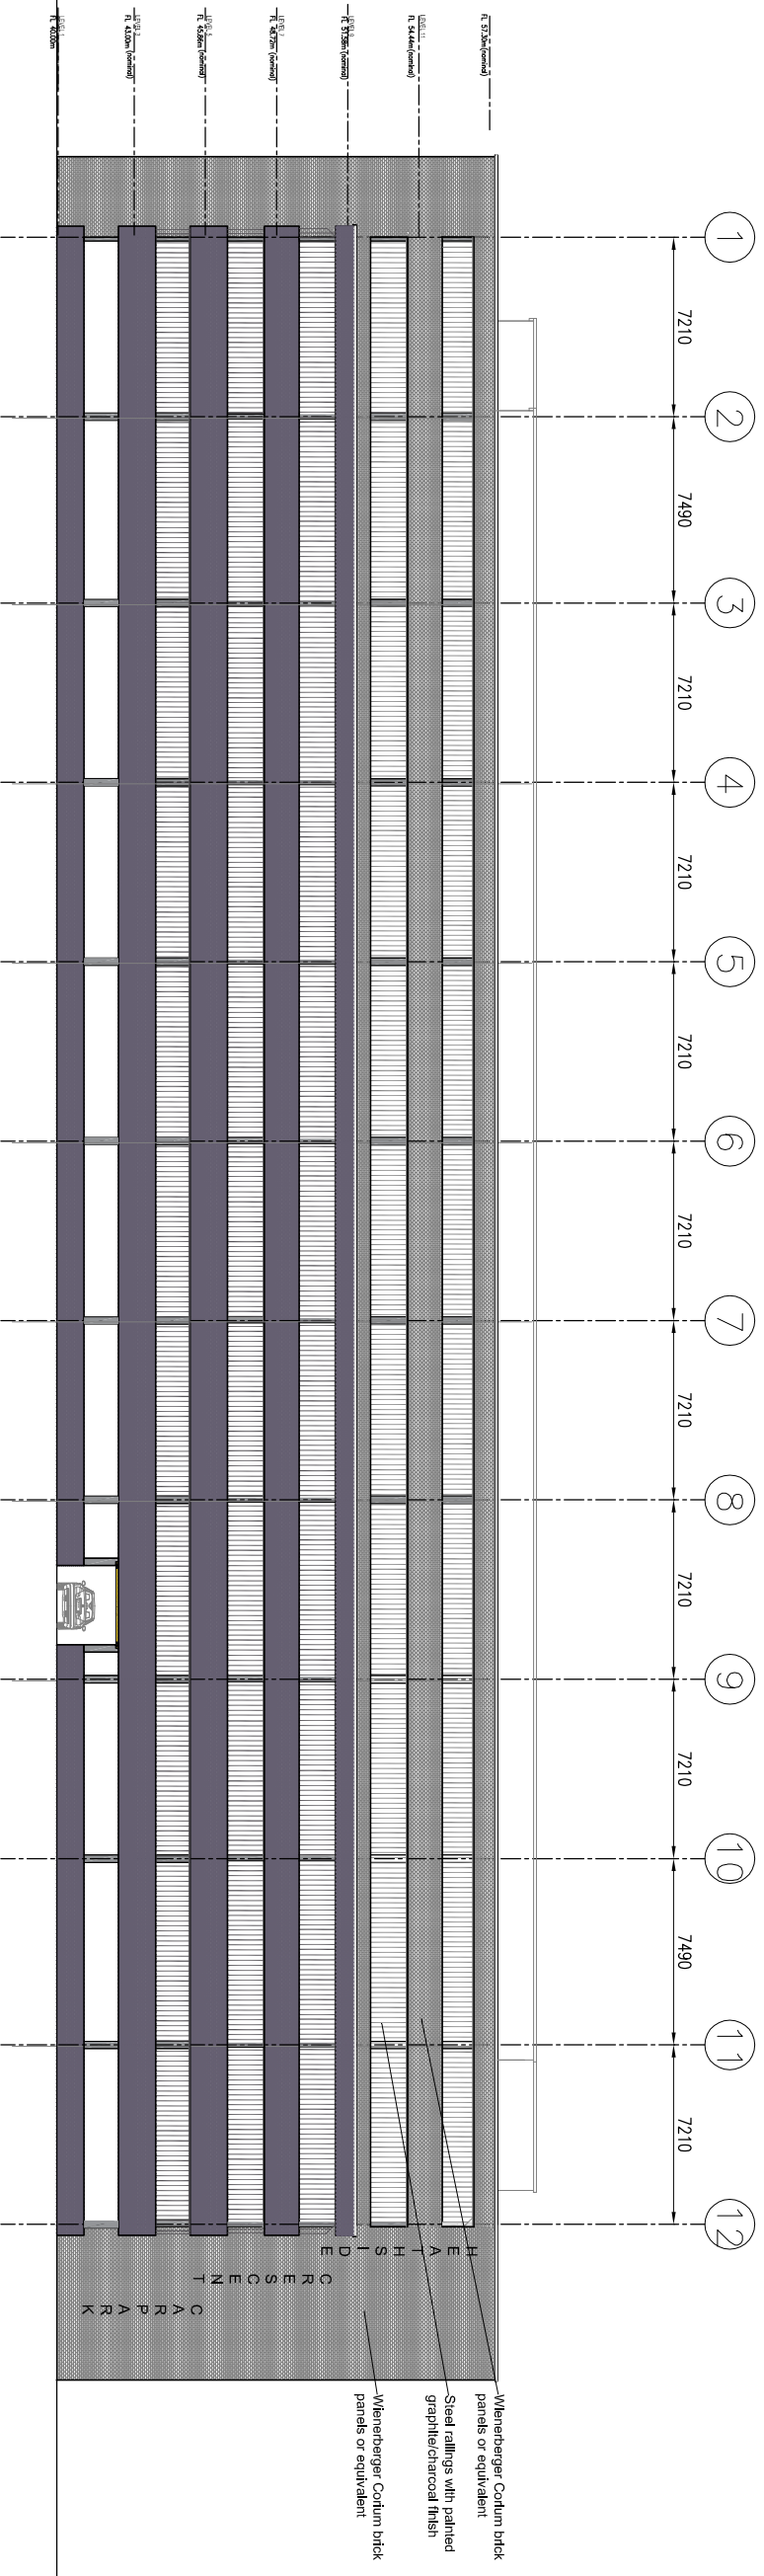

Rev.	Description	Drawn	Check
E	Materials added	DK	NBO
D	Minor amendments	DK	NBO
C	Removal of levels 13 & 14	KG	NBO
B	Minor amendments	DK	NBO
A	Generally updated	DK	NBO

Wernberger Cortium brick panels or equivalent
 Steel railings with painted graphite/charcoal finish
 Wernberger Cortium brick panels or equivalent

CLIENT: Woking Borough Council

PROJECT: Heathside Carpark Alterations

DRAWING TITLE: Elevations

Scale bar (1:200): 0m, 2m, 4m, 6m, 8m, 10m, 12m, 14m, 16m

SCALE: 1:100 @ A1

DATE: October - 2016

JOB/DRAWING No.: 12840_36[PL]10

REV: E

CHK: NBO

Fielding Architecture

41 CHOBHAM ROAD, WOKING, SURREY, GU21 6AD
 Tel: 01483 784407 Fax: 01483 783728
 email: mail@bhf-fielding.co.uk