


PLAN/2022/1161



Corner Garage 16-18 St Johns Road

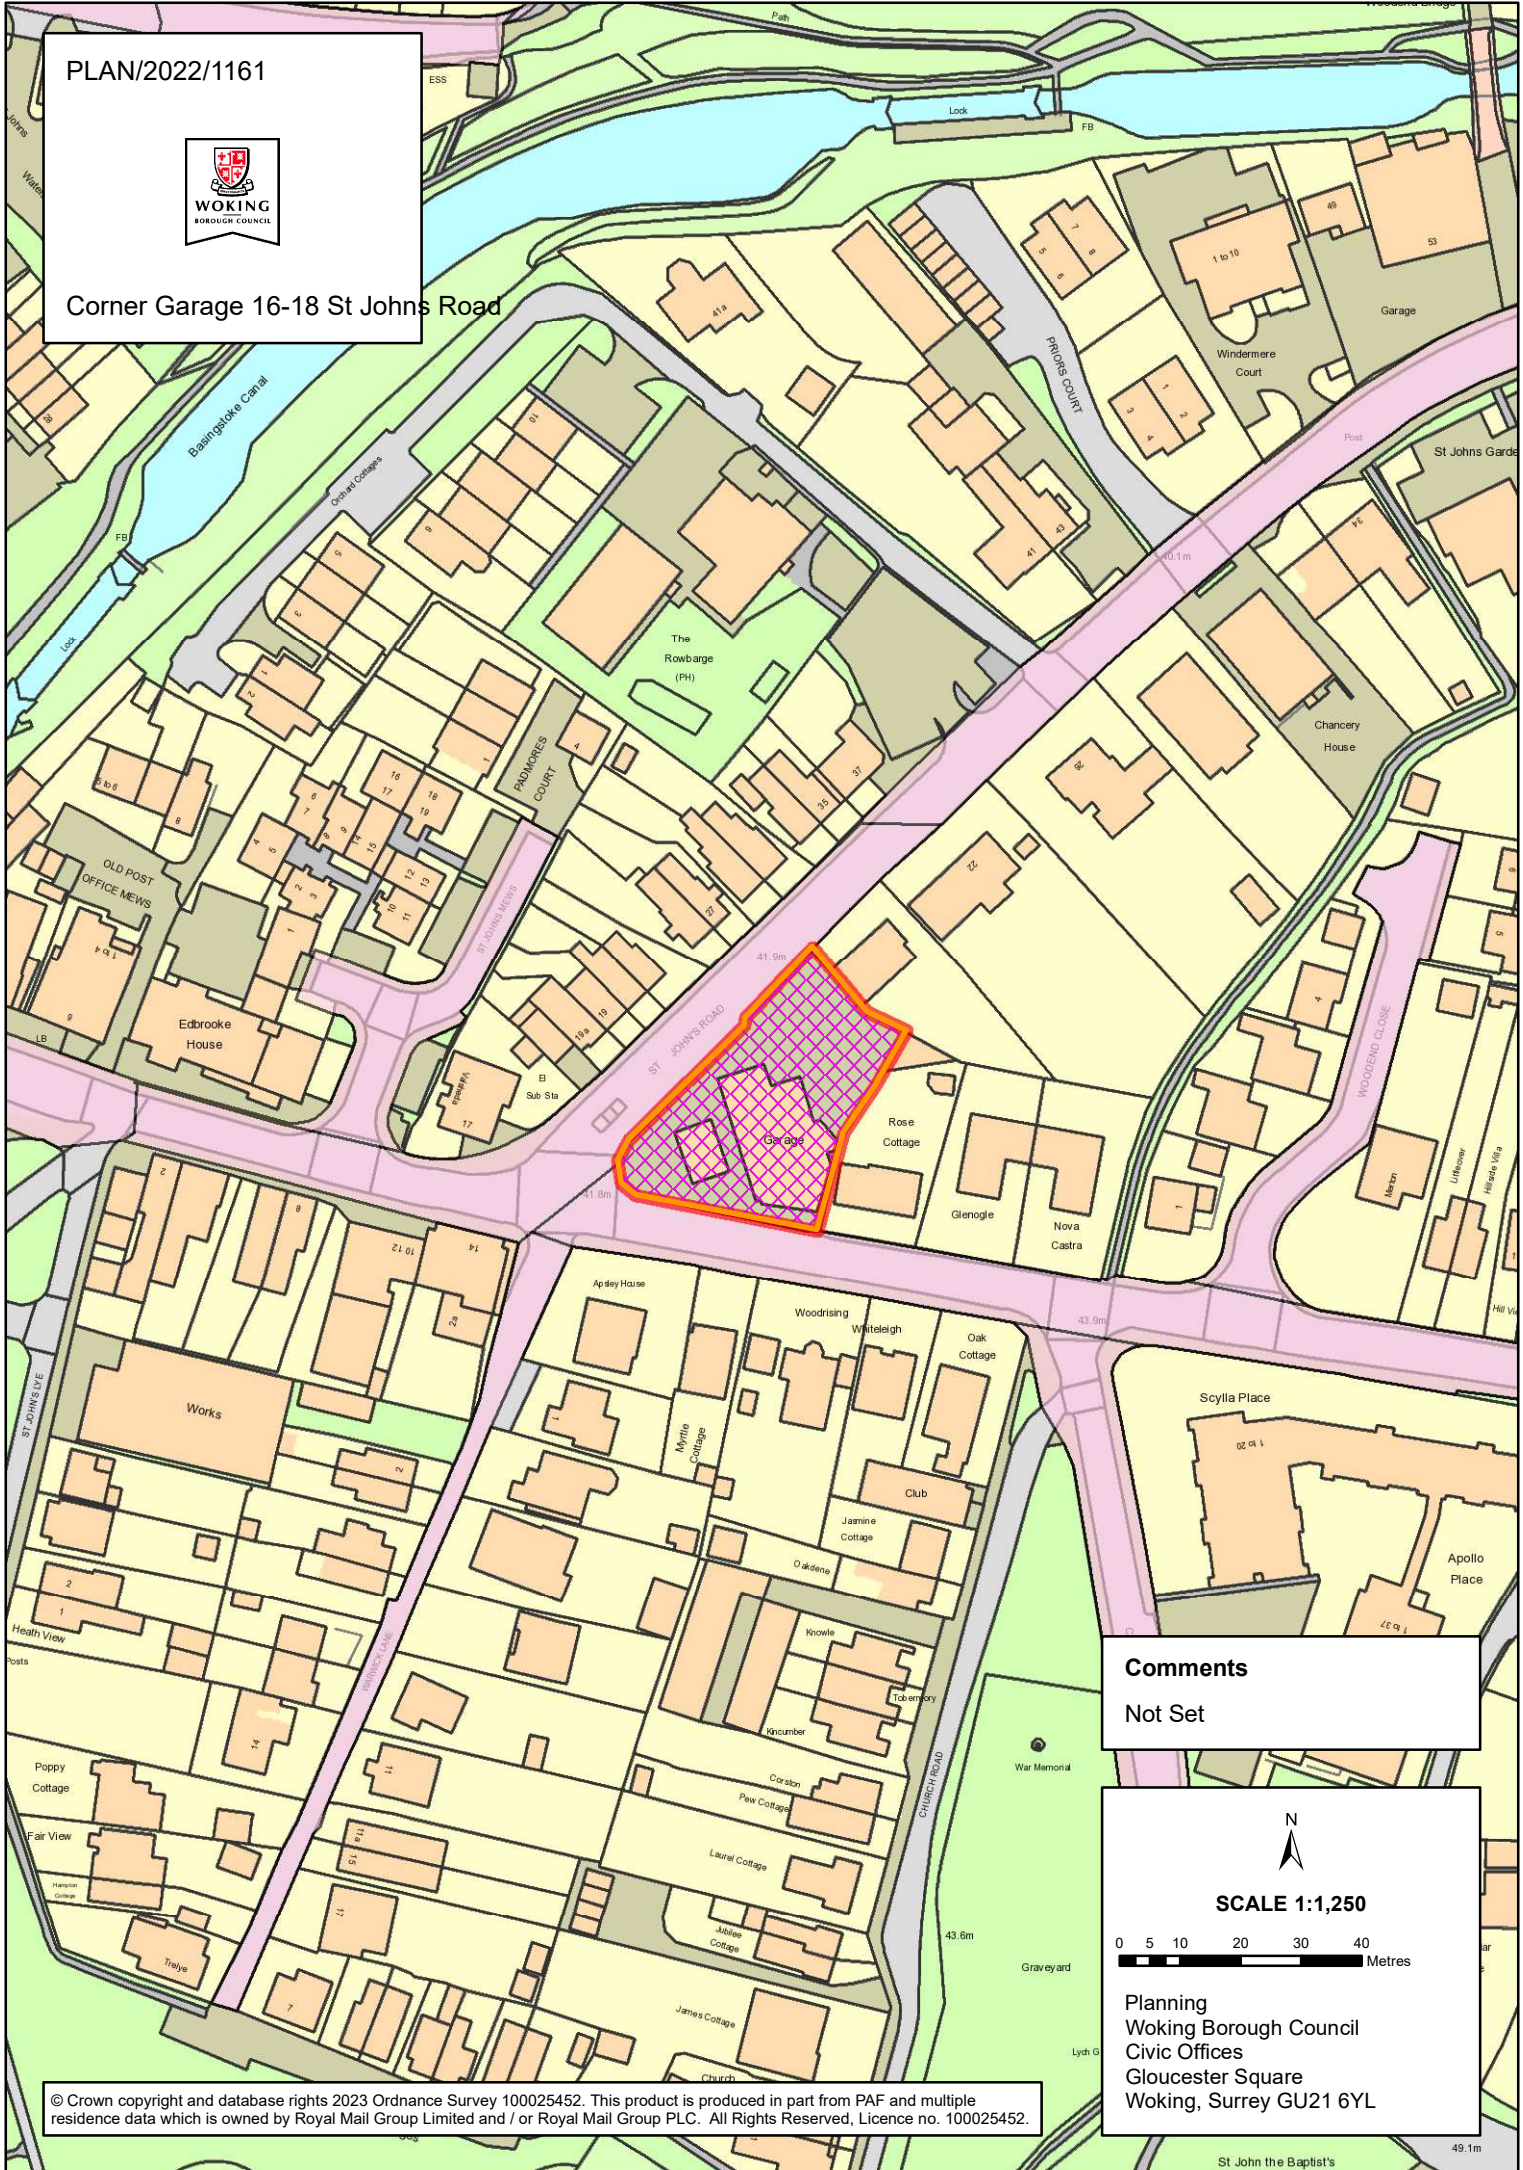

Comments
Not Set

N
SCALE 1:1,250
0 5 10 20 30 40 Metres

Planning
Woking Borough Council
Civic Offices
Gloucester Square
Woking, Surrey GU21 6YL

© Crown copyright and database rights 2023 Ordnance Survey 100025452. This product is produced in part from PAF and multiple residence data which is owned by Royal Mail Group Limited and / or Royal Mail Group PLC. All Rights Reserved, Licence no. 100025452.