



PLAN/2018/0363



150 Robin Hood Road

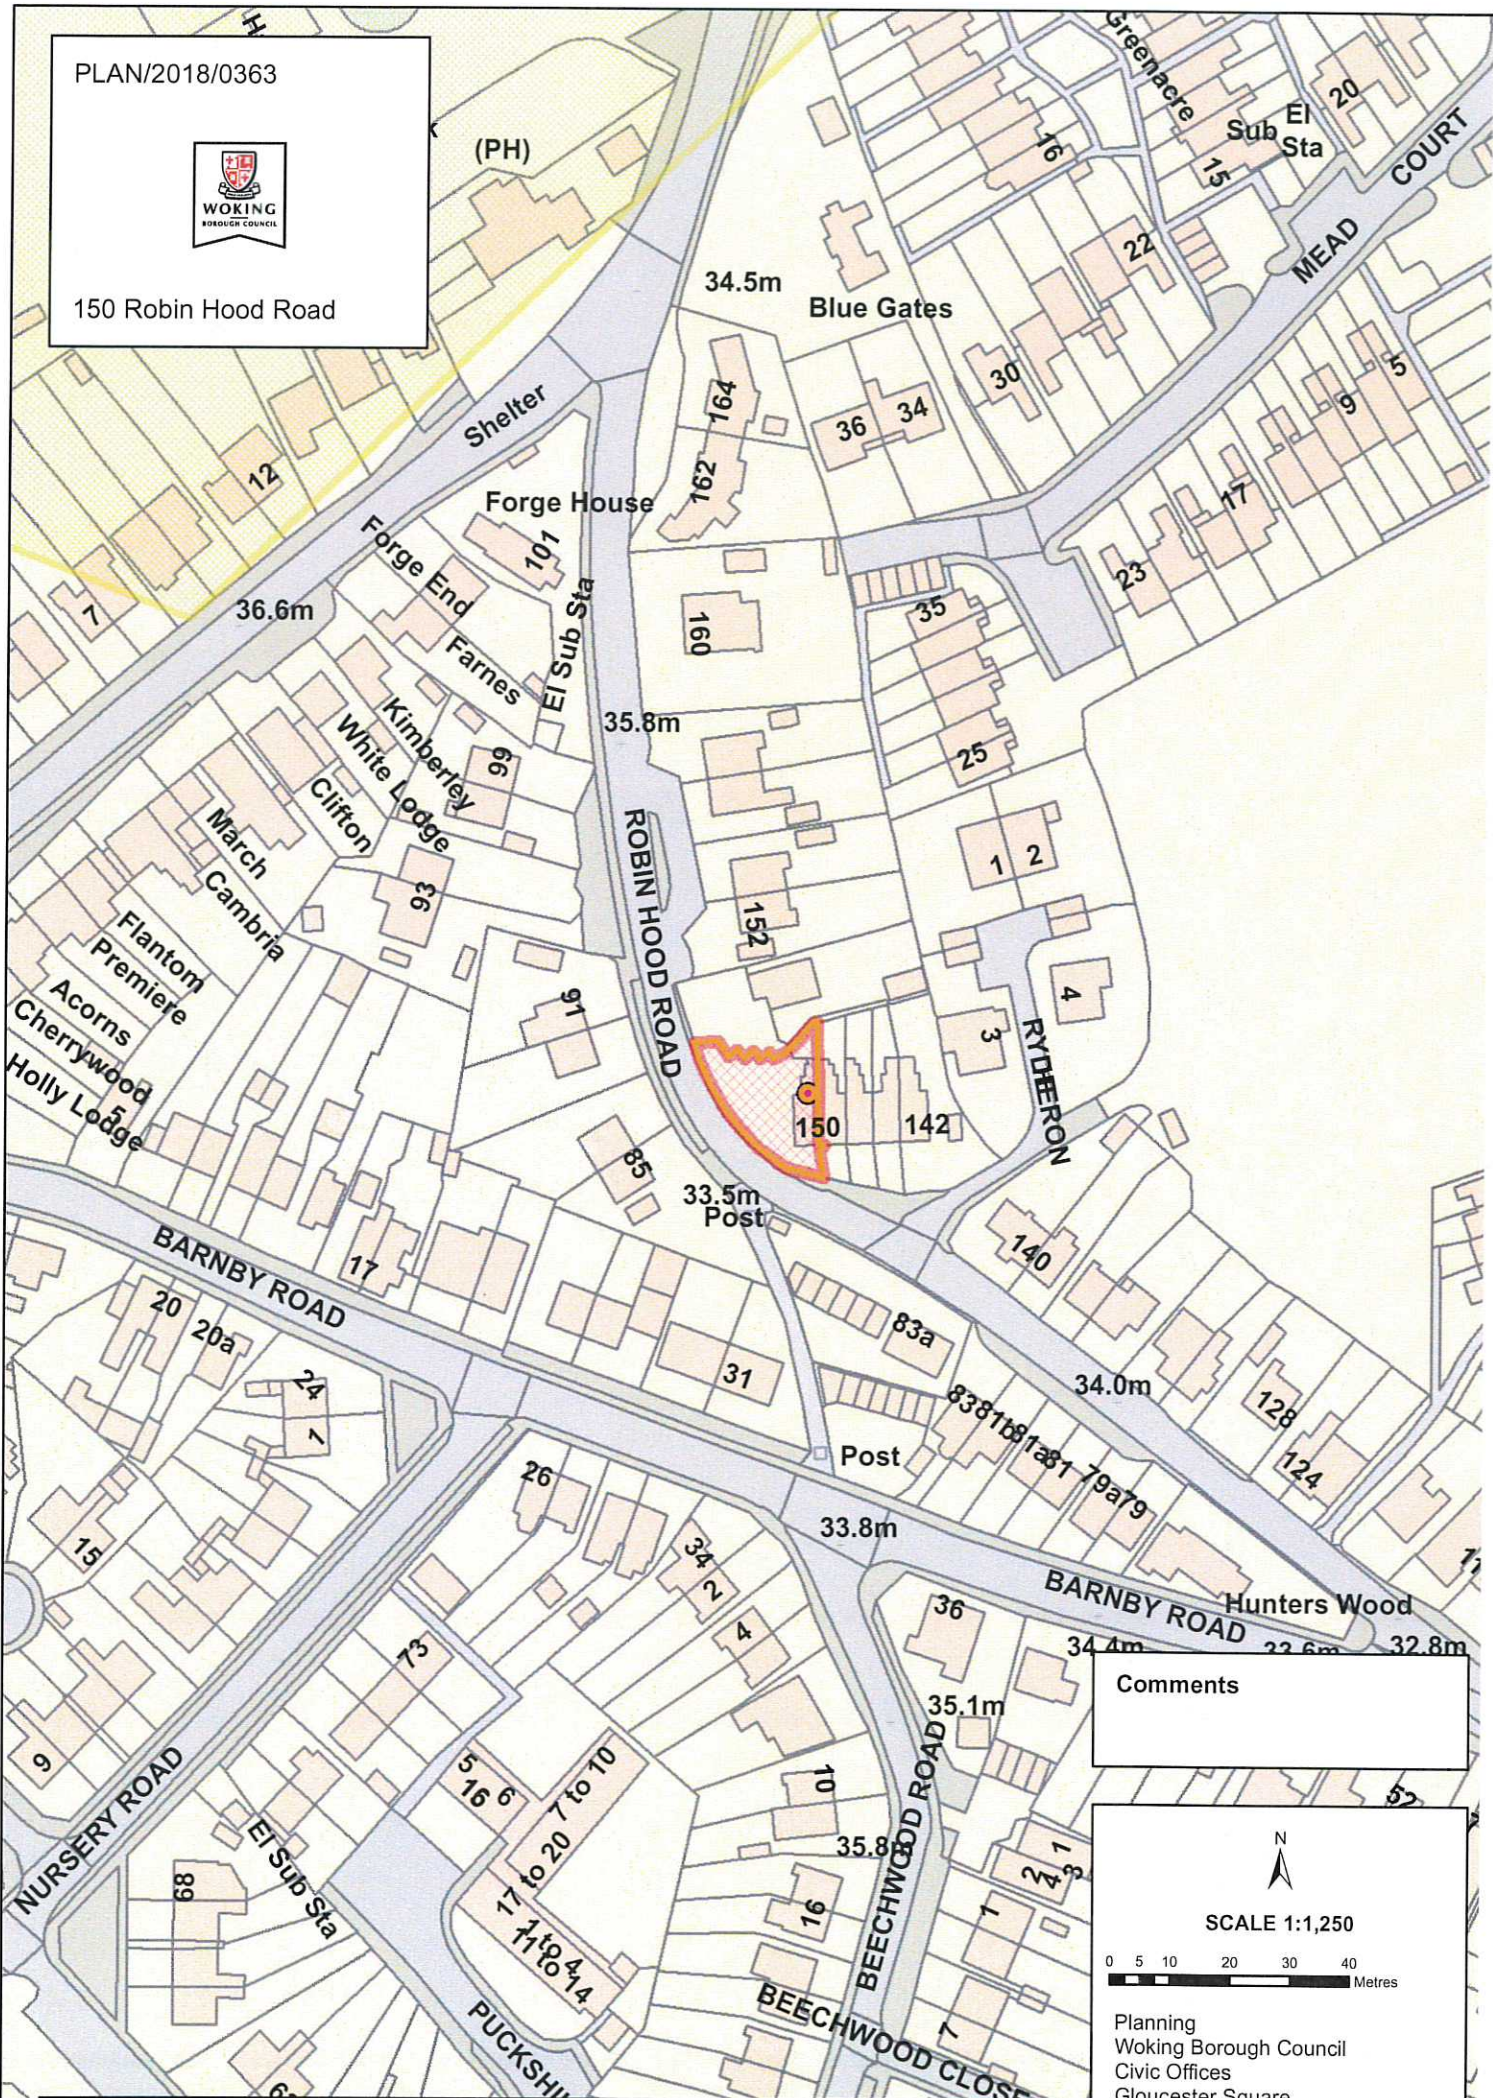

Comments

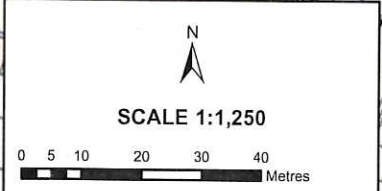

Planning
Woking Borough Council
Civic Offices
Gloucester Square
Woking, Surrey GU21 6YL